
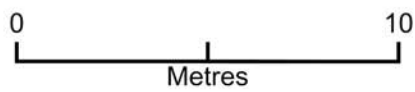


# 85 Bracken Path

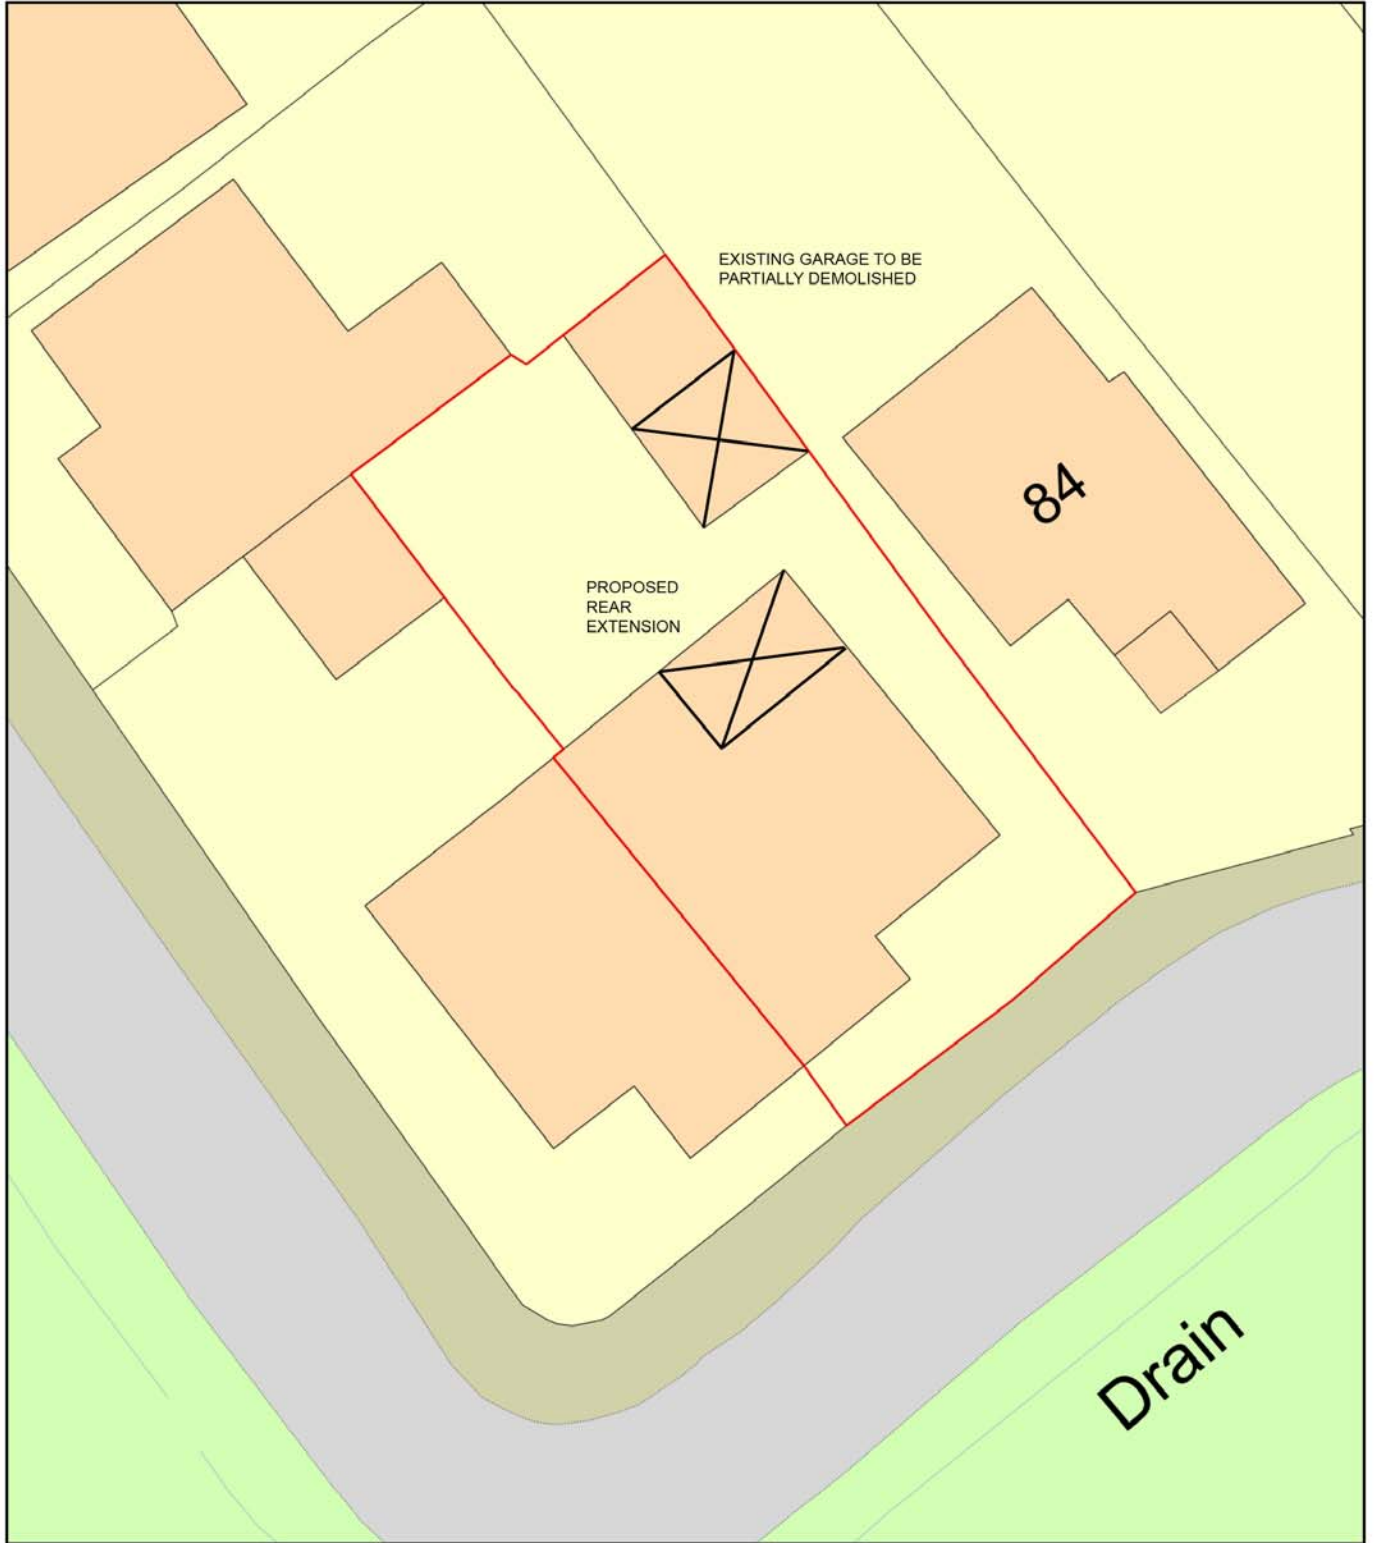

Plan Produced for: Claire Pitcher

Date Produced: 26 Feb 2023

Plan Reference Number: TQRQM23057151818535

Scale: 1:200 @ A4