



PROPOSED SIDE ELEVATION VIEW A

SCALE 1:50

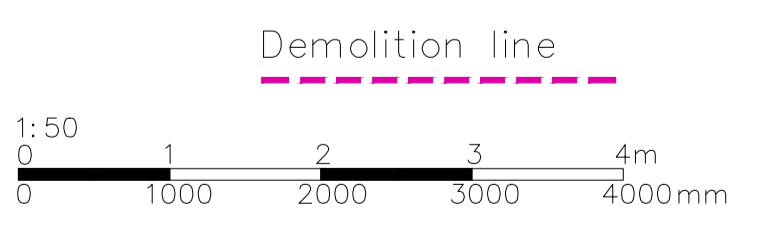

 <small>www.malathydesign.com 02037 462 190 074 6610 3263</small>	Do not scale off the drawings (scale only for planning purposes).	
	ARCH./CLIENT ---	Drawn BC
	Project Title 40 Burdon Lane Sutton Surrey SM2 7PT	Checked SP
	Drawing Title PROPOSED ELEVATION	Scale 1:50
	Project No. 2313	Size A1
	Drawing No. P-04	Rev. -