


Existing Ground Floor Layout

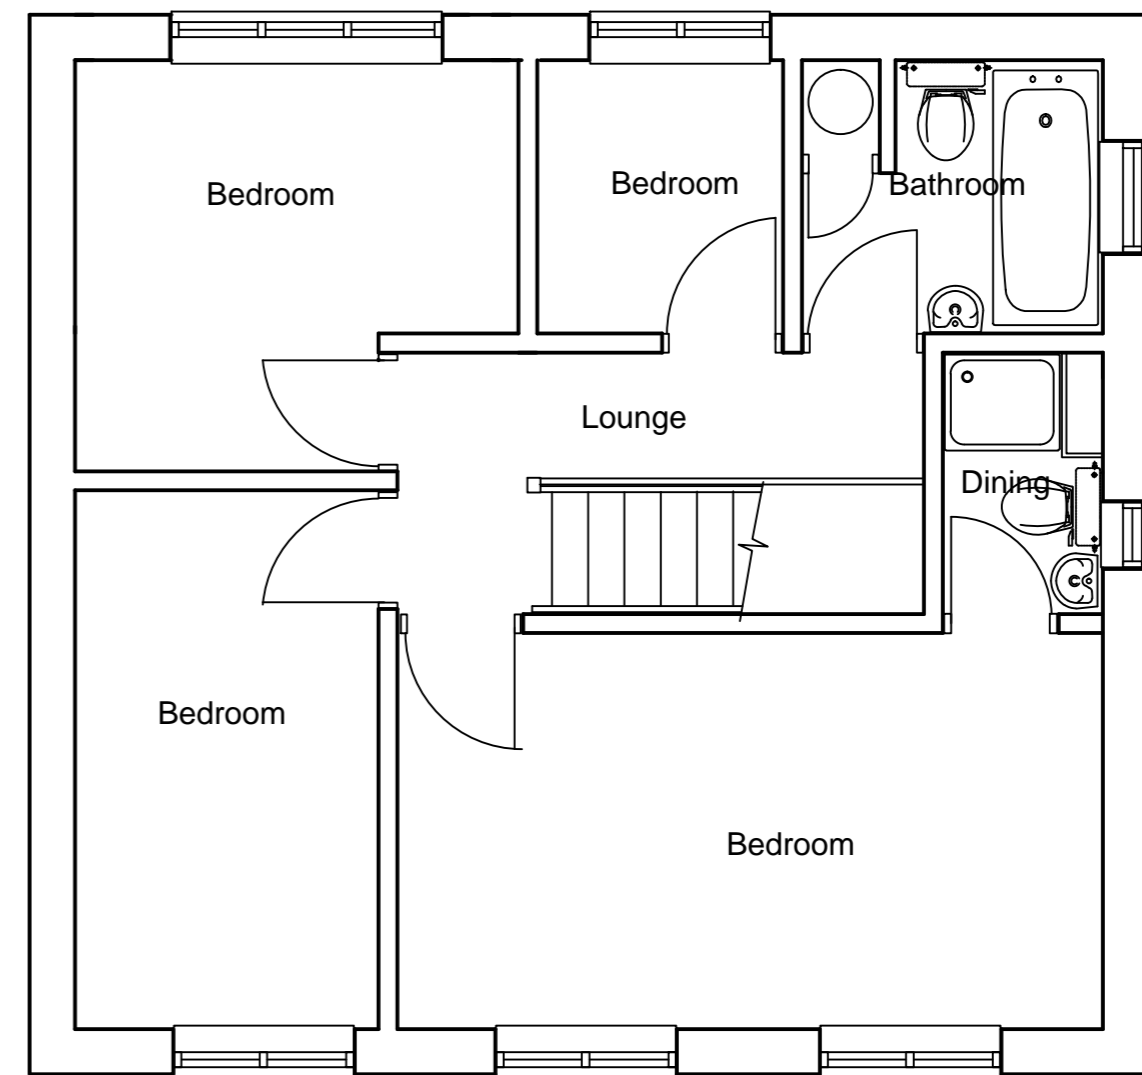

Existing First Floor Layout

Drawing  
 Existing Ground and First Floor  
 Plans  
 Address  
 19 Slaidburn Avenue  
 Rowtenstall  
 Client

Dwg No 15035/01 Scale 1:50 @ A2

**DJ Hancock Design**  
 22 Croft Street  
 Bacup  
 Lancashire  
 Tel 01706 563502  
 Mob 07599 008 791