


Proposed Side Elevation 1

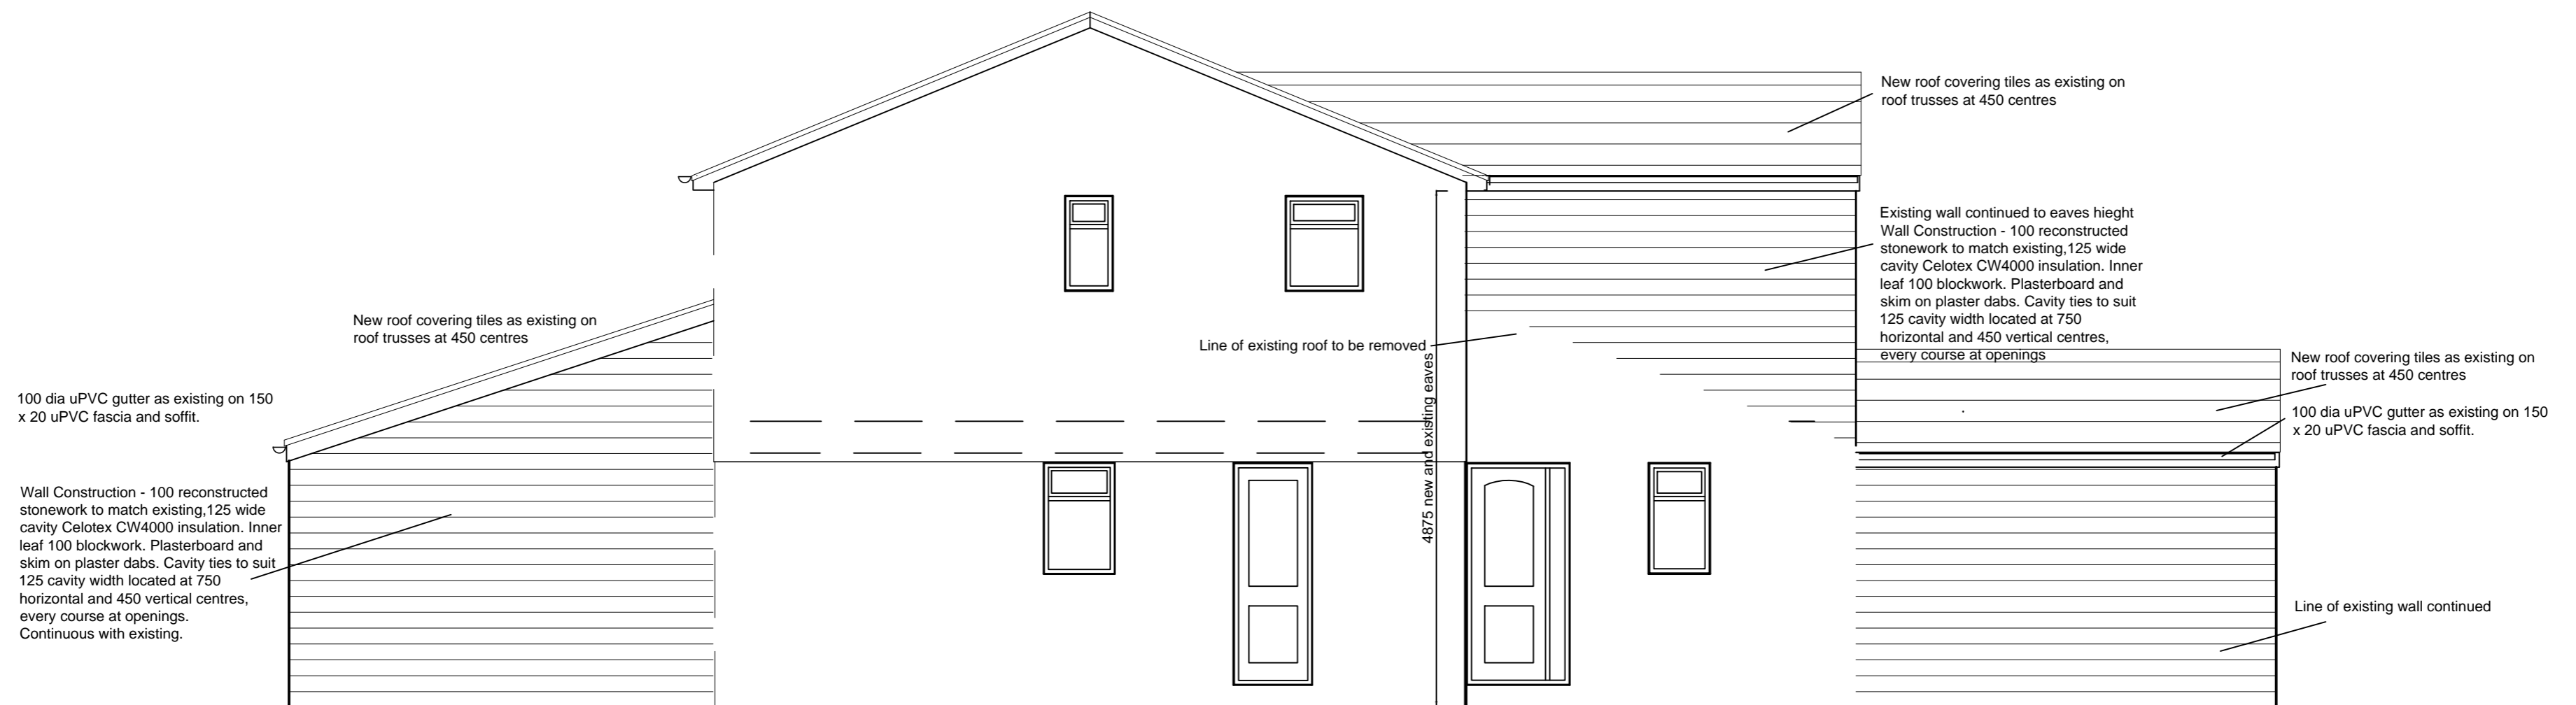

Proposed Side Elevation 2

Drawing
Proposed Side Elevations

Address
19 Slaidburn Avenue
Rawtenstall
Client

Dwg No 15035/05 Scale 1:50

DJ Hancock Design
22 Croft Street
Bacup
Lancashire
LL22 7SA
Tel 01706 563502
Mob 07599 008 791