


2 Proposed Timber Bi-fold Plan Detail
1:5 @ A1 / 1:10 @ A3


Proposed Bi-Fold
Doors

GD -02
GD -04

Painted in RAL 7016

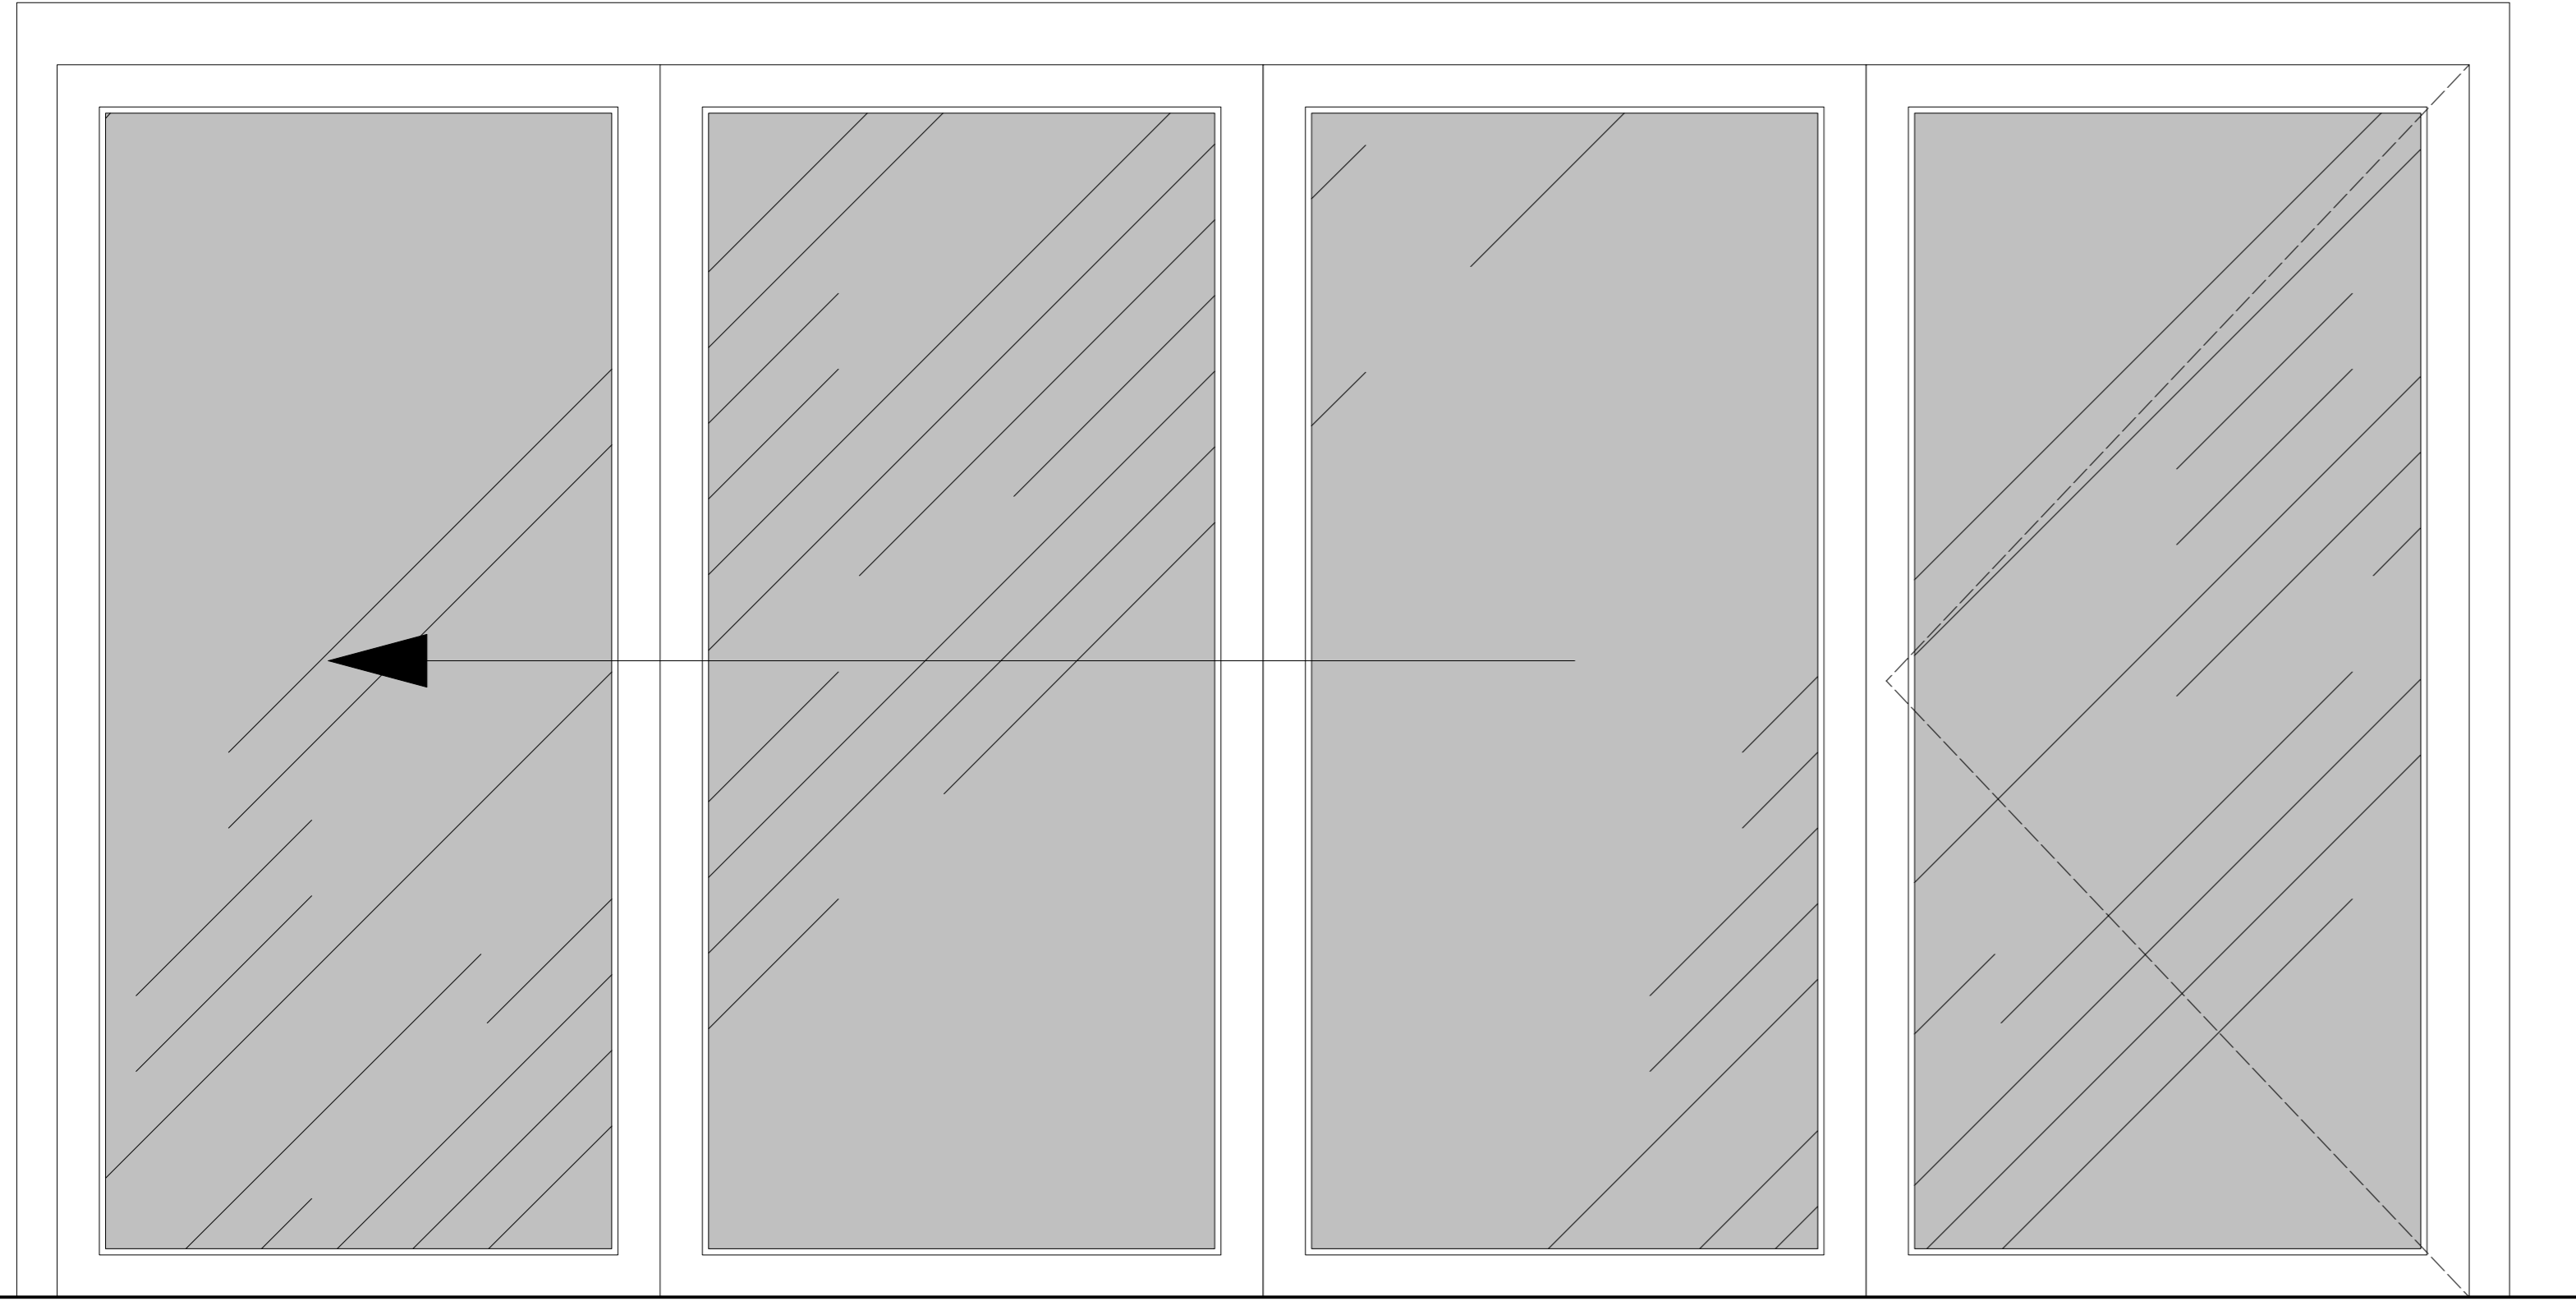

1 Proposed Timber Bi-fold Doors
1:10 @ A1 / 1:20 @ A3

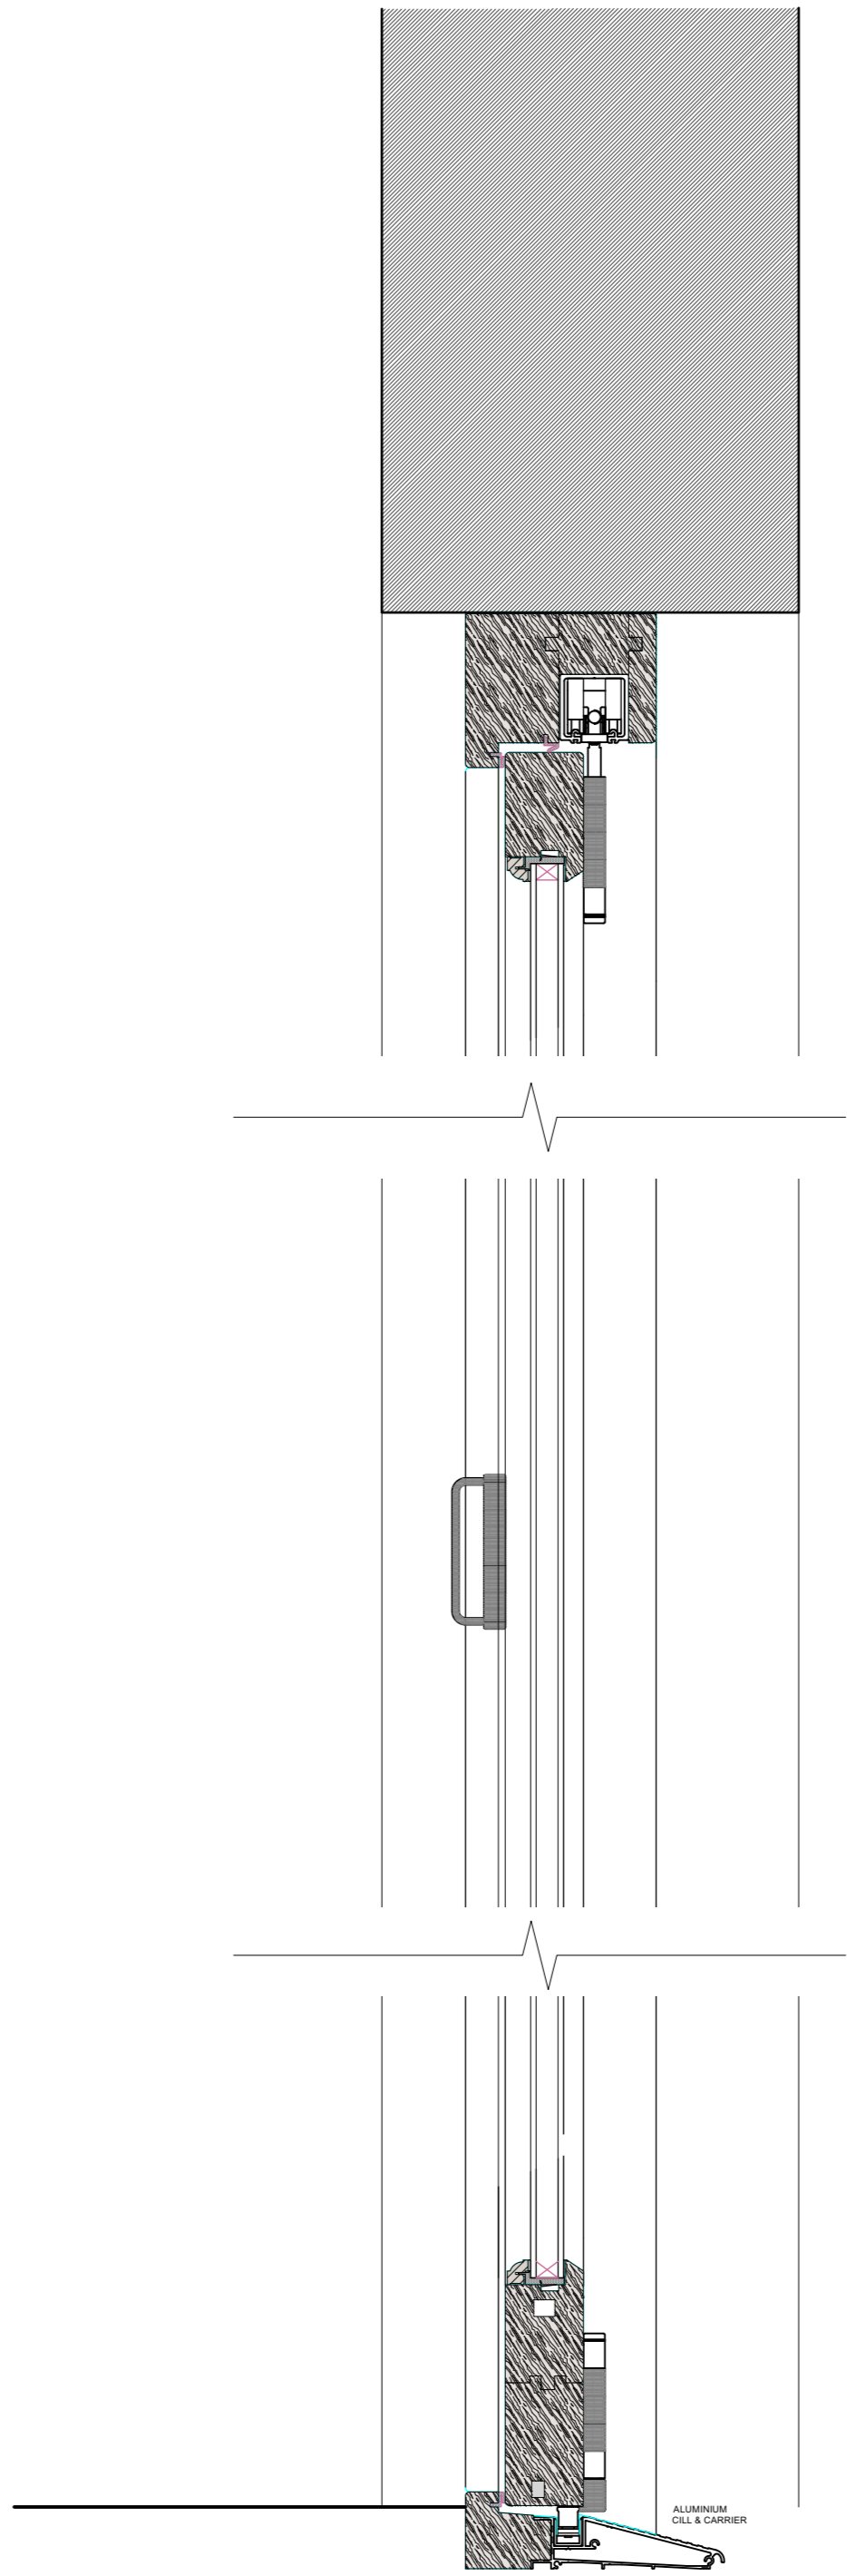

3 Proposed Timber Bi-fold Section Detail
1:5 @ A1 / 1:10 @ A3

- 1 Do not scale off this drawing.
- 2 Any discrepancies to be referred to the Architect.
- 3 This drawing is to be read in conjunction with all relevant specifications and other drawings issued by the Architect, and other specialists.
- 4 This drawing is copyright and is not to be reproduced without RRA permission.
- 5 IF IN DOUBT, ASK.

PLANNING ISSUE ONLY

THE CLIENTS ATTENTION IS DRAWN TO THE
CDM REGULATIONS AND PARTY WALL ACT.

THE CONTRACTOR IS TO PROVIDE TO THE
CLIENT A HEALTH AND SAFETY PLAN FOR THE
WORKS

APPROPRIATE ASBESTOS SURVEYS MUST BE
UNDERTAKEN PRIOR TO COMMENCEMENT

NO MANHOLES WERE LIFTED THROUGH
SURVEYING THE PROPERTY. CONTRACTOR IS
REQUIRED TO INSPECT DRAINAGE SYSTEM TO
CHECK THEY WORK PRIOR TO
COMMENCEMENT

Revision	Description	Date	Check	Rev
----------	-------------	------	-------	-----



RRA Architects Ltd
Unit A7
Elmbridge Court
Gloucester
T 01242 269 374
E info@rraarchitects.com

www.rraarchitects.com

Gloucestershire Hereford Ludlow London
T 01242 269 374 T 01432 278 707 T 01584 519 747 T 02031 300 398

Client :
CLAIRE & TOM STEPHENSON

Project :
BRICKHOUSE FARM, FARMHOUSE
CHARGROVE LANE, SHURDINGTON
CHELTENHAM

Drawing Title :
GD01 & GD03 Door Details

Status Planning	Date August 23	Drawn By SJB
Drawing No. 2396.1P(3)001	Revision -	Scale 1:5@A1 / 1:10 @ A3