


**Studio 10 Architecture** 


Mark Bouch MCIAT Chartered Architectural Technologist

t : 07549 146599 e : mark@studio10architecture.co.uk w : studio10architecture.co.uk

twitter : @Studio10Arch facebook : Studio 10 Architecture



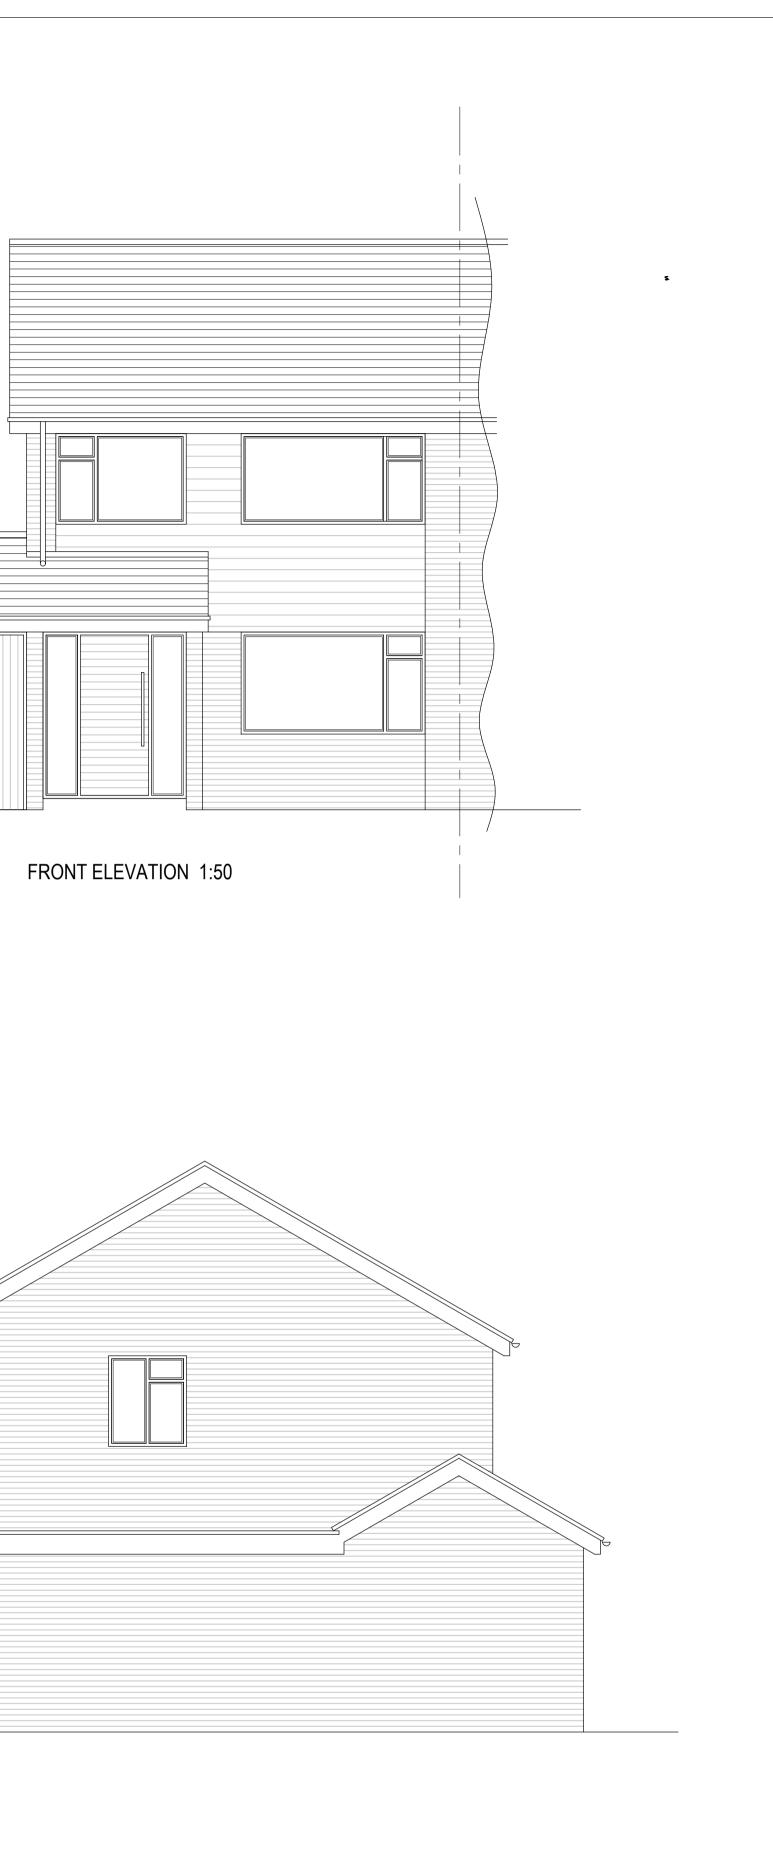

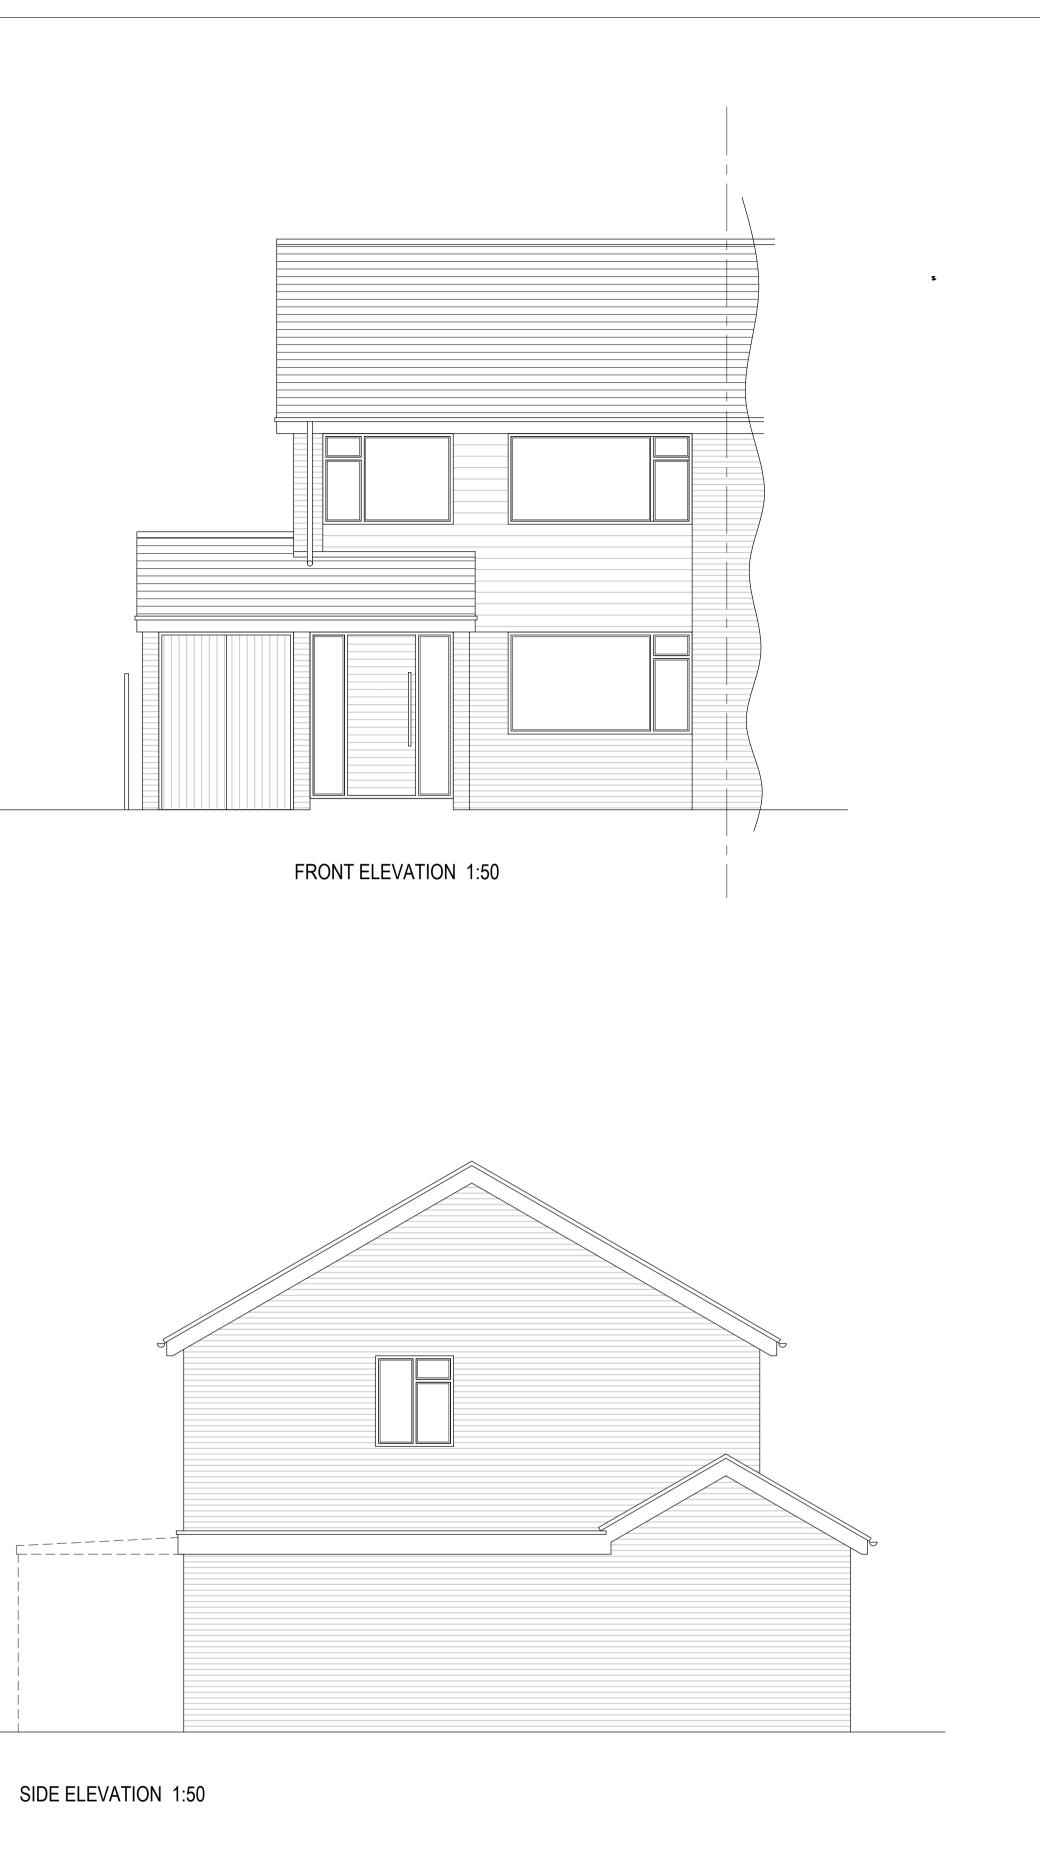

**Proposed Extension** 1 Ivy Close, Kingswood, ME17 3QN Proposed Details

rev. date. re	vision.	
status	scale	paper
PRELIMINARY	1:50	A1
		1
job number	drawing number	revision
23 / GH	01	