


GARAGE

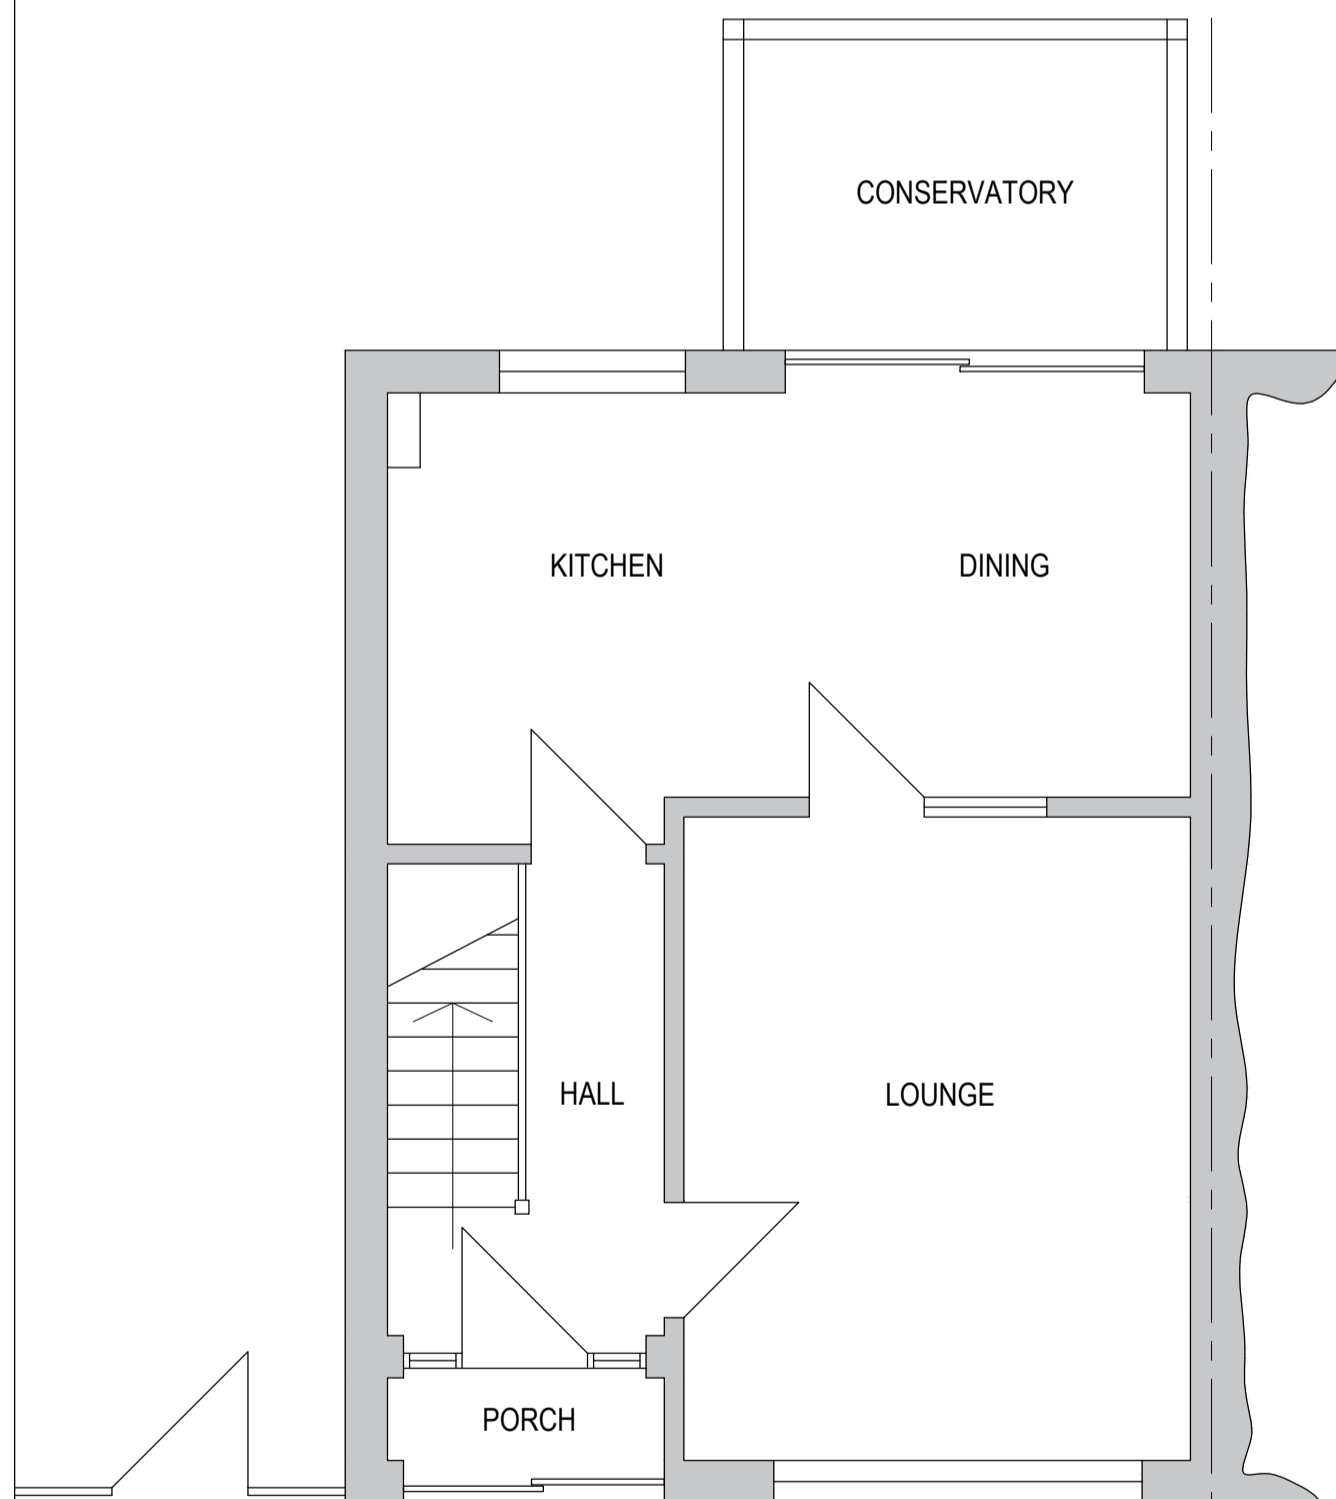

CONSERVATORY

KITCHEN

DINING

HALL

LOUNGE

PORCH

GROUND FLOOR PLAN 1:50



FRONT ELEVATION 1:50



REAR ELEVATION 1:50



SIDE ELEVATION 1:50

