


The Old
Post Office Cottage
The Old
The Cotta
April Cotta



NOTE: UNABLE TO FULLY SURVEY CONCRETE AND WALL DUE TO VEGETATION


General Notes
1. Do not scale this drawing. All dimensions to be as noted. Contractor to check all dimensions on site before carry out works.
2. This drawing is for the private and confidential use of the client for whom it was undertaken and it should not be reproduced in whole or in part or relied upon by third parties for any use without the express written authority of Beech Architects Limited.

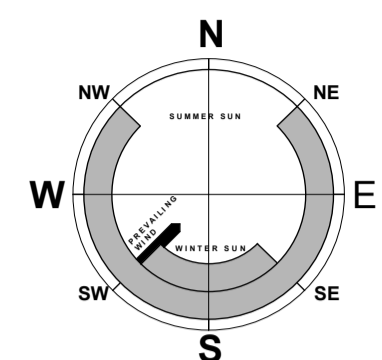

Oakwell
Cottage

Moss Cottage

bin Cottage
nt Cottage

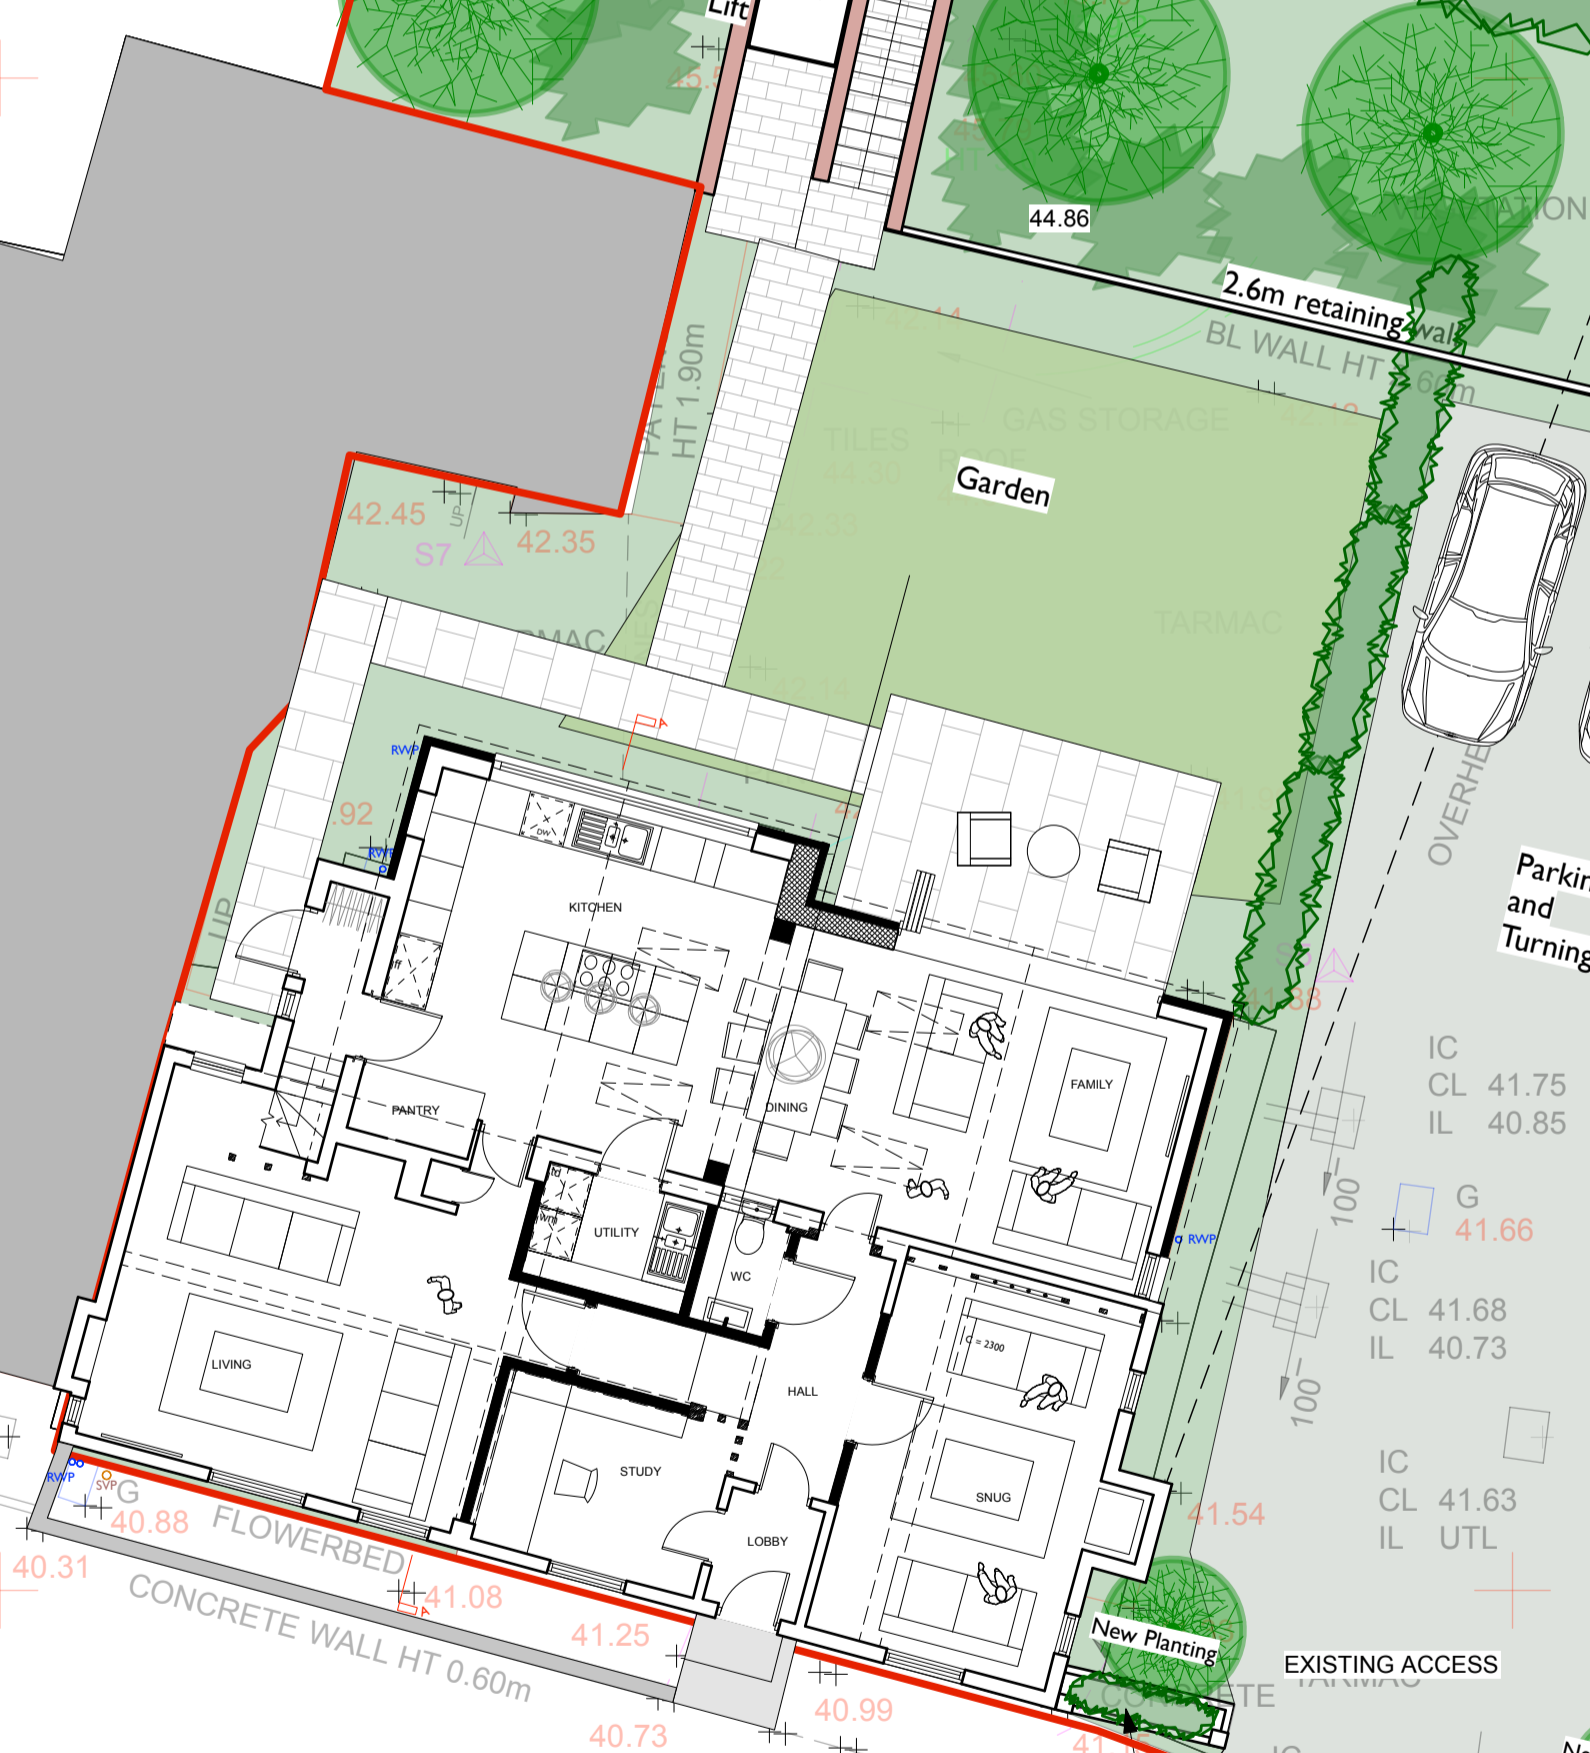

HIGH STREET
Danecroft

BOYNE HOUSE

Forests

- G - 5/10/23 - Gates omitted, planter moved
- F - 5/10/23 - Gates omitted, planter moved
- E - 1/9/23 - Plans updated
- D - 31/8/23 - Plans updated
- C - 7/8/23 - Plans updated
- B - 7/8/23 - Plans updated
- Rev A - 30/7/23 - Plans updated

Beech ARCHITECTS
Church Farm Barn
The Street
Thornton
Suffolk
IP23 7JR
www.beecharchitects.com
e enquiries@beecharchitects.com
t 01379 678442

CLIENT Mirrorstoke			
PROJECT Dukes Head High Street Coddanham IP6 9PN			
DRAWING Proposed Plans			
SCALE 1:50/ 1:100 @ A1	DATE MAY 2020		
DRAWING NUMBER 10	JOB NUMBER 477	STATUS Preliminary	REV G

This drawing is copyright and remains the property of Beech Architects Ltd. Original size A1. Scale shown will be incorrect if reproduced in any other format. All dimensions to be checked on site.