




General Notes
 1. Do not scale this drawing. All dimensions to be as noted. Contractor to check all dimensions on site before carry out works.
 2. This drawing is for the private and confidential use of the client for whom it was undertaken and it should not be reproduced in whole or in part or relied upon by third parties for any use without the express written authority of Beech Architects Limited.

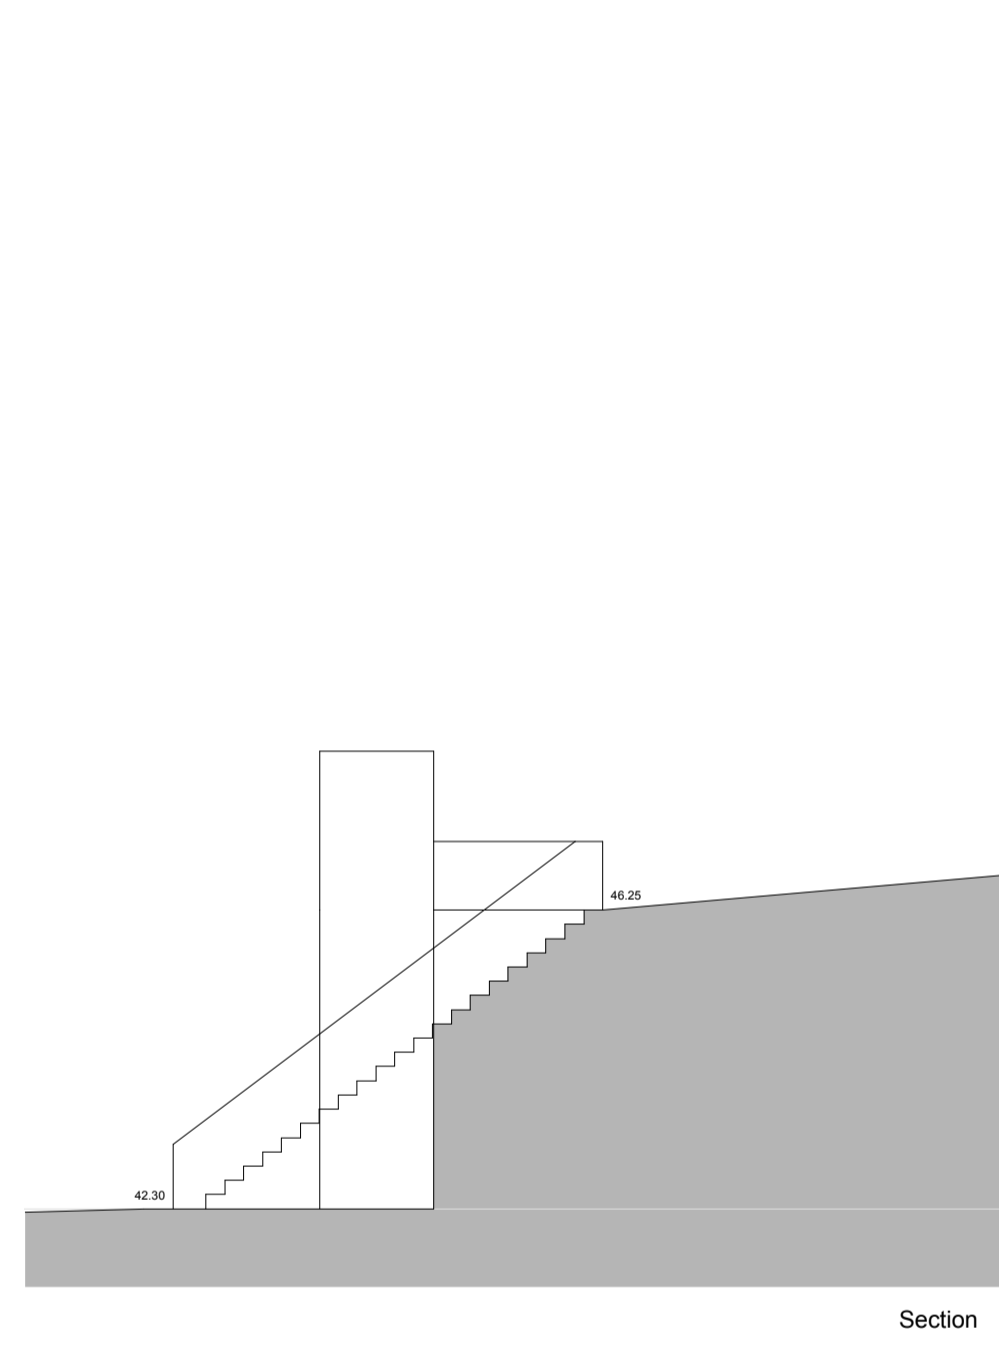


Section

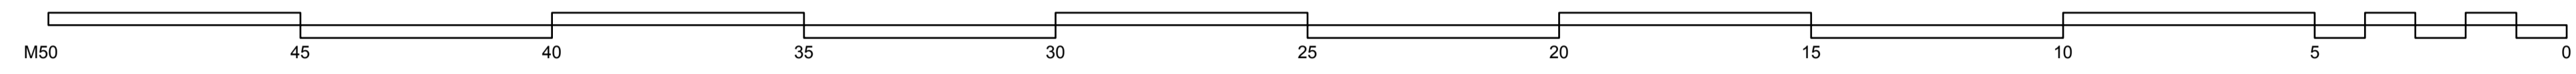


East

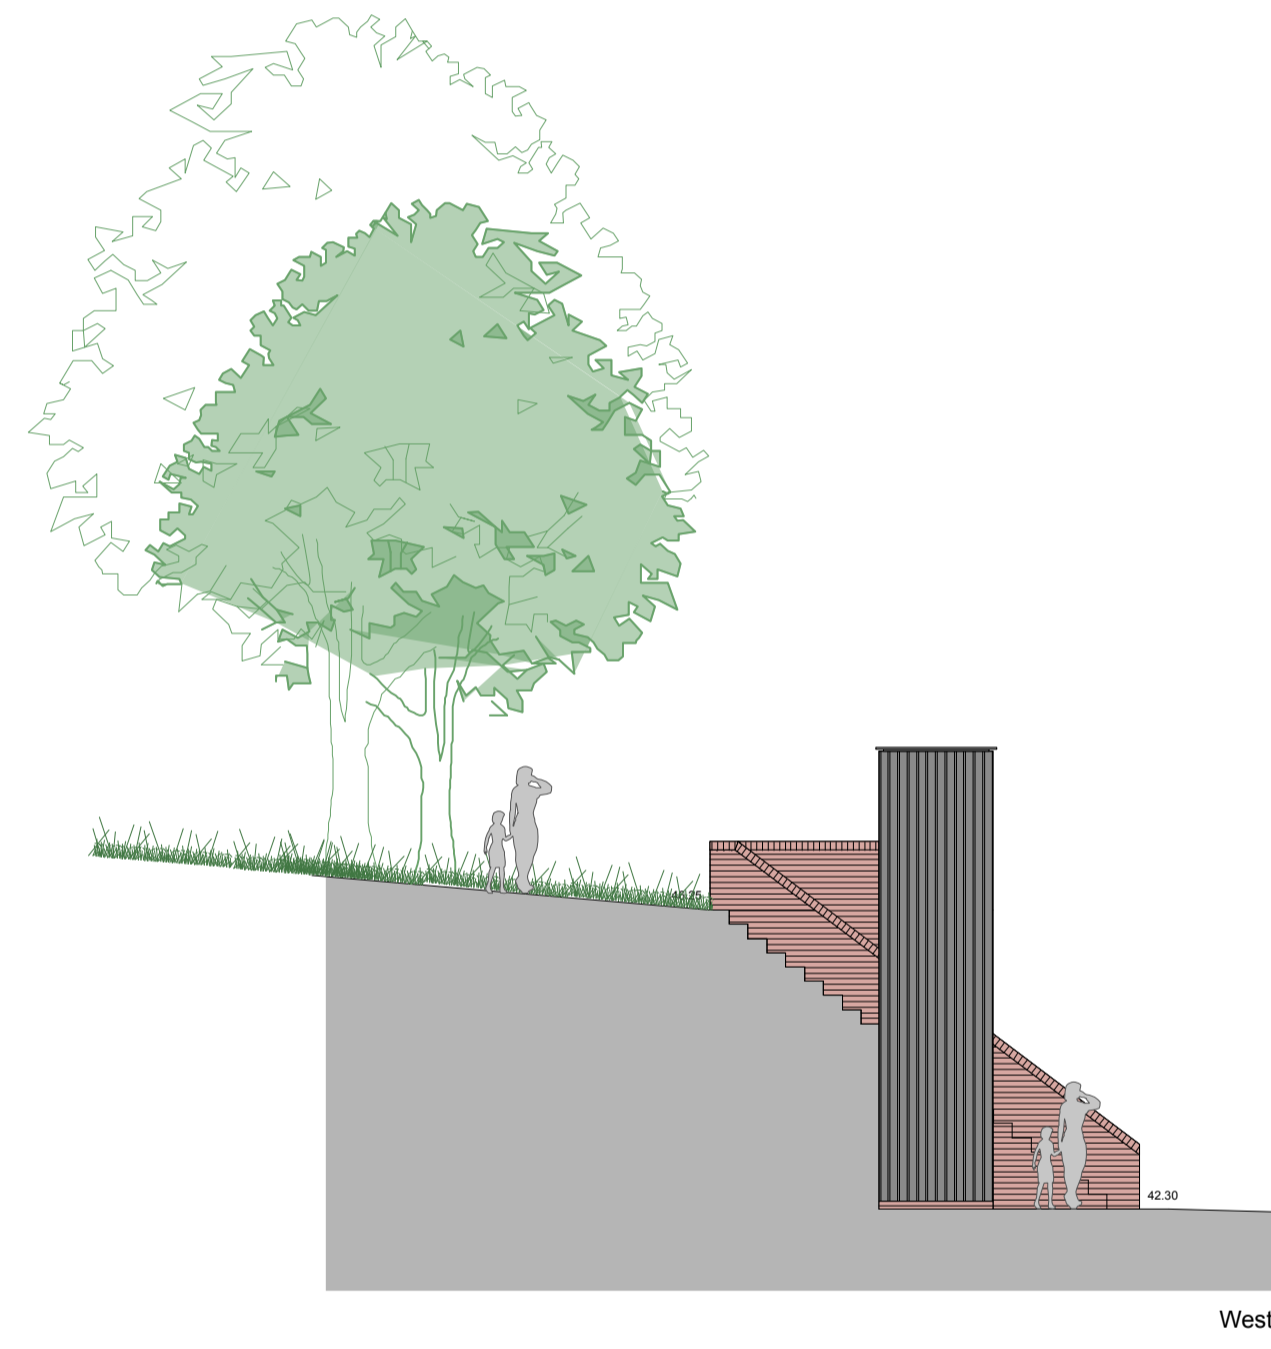

West

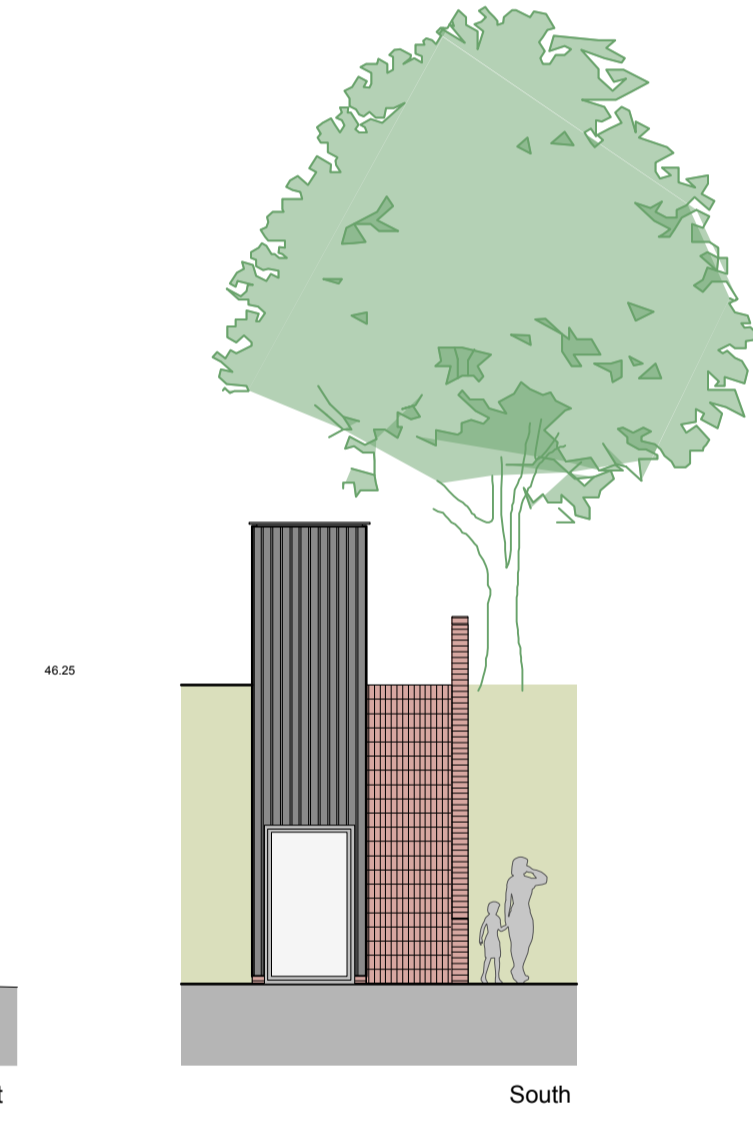

South

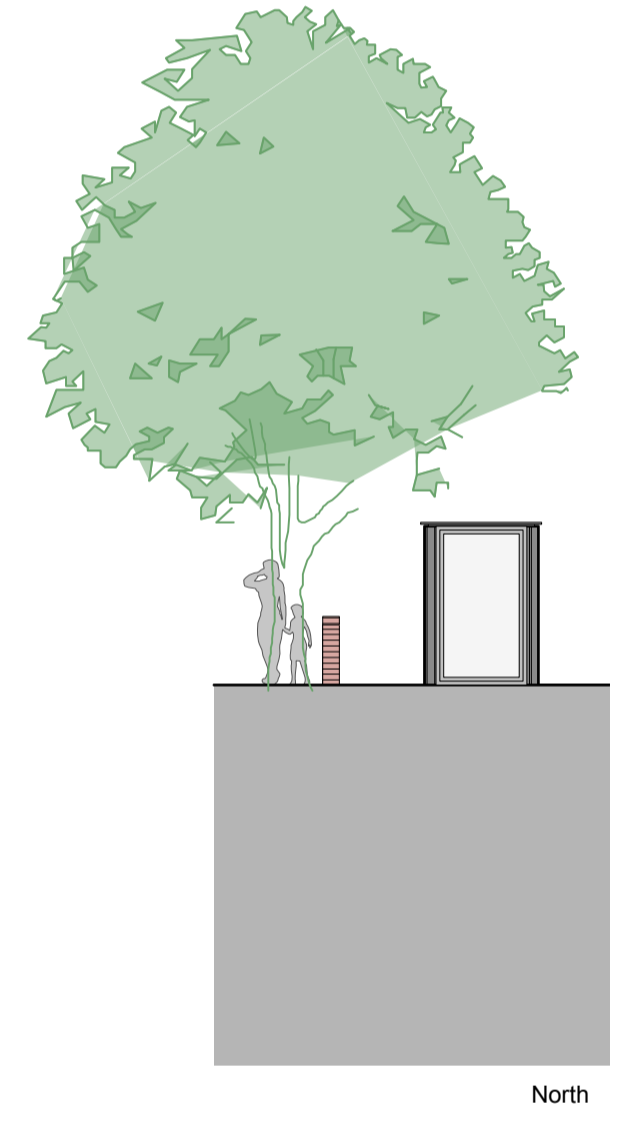

North

Rev

Beech ARCHITECTS
 Church Farm Barn
 The Street
 Thornston
 Suffolk
 IP23 7JR
 e enquiries@beecharchitects.com
 t 01379 678442
 www.beecharchitects.com

CLIENT
 Mirrorstoke

PROJECT
 Dukes Head
 High Street
 Coddenham
 IP6 9PN

DRAWING
 Proposed Elevations

SCALE 1:100 @ A1	DATE MAY 2020
---------------------	------------------

DRAWING NUMBER 13	JOB NUMBER 477	STATUS Preliminary	REV
----------------------	-------------------	-----------------------	-----

This drawing is copyright and remains the property of Beech Architects Ltd. Original size A1. Scale shown will be incorrect if reproduced in any other format. All dimensions to be checked on site.