


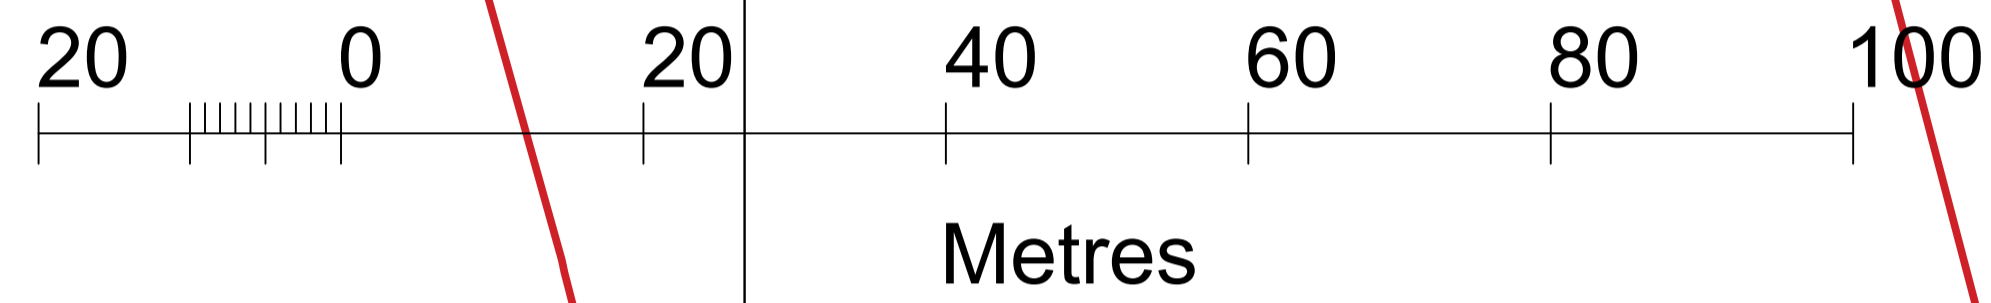

PROPOSED SOLAR FIELD MOUNTED UNITS



N

LOOKING NORTH

LOOKING EAST




Pond

Birchwood Cottage

52.0m

Path (um)

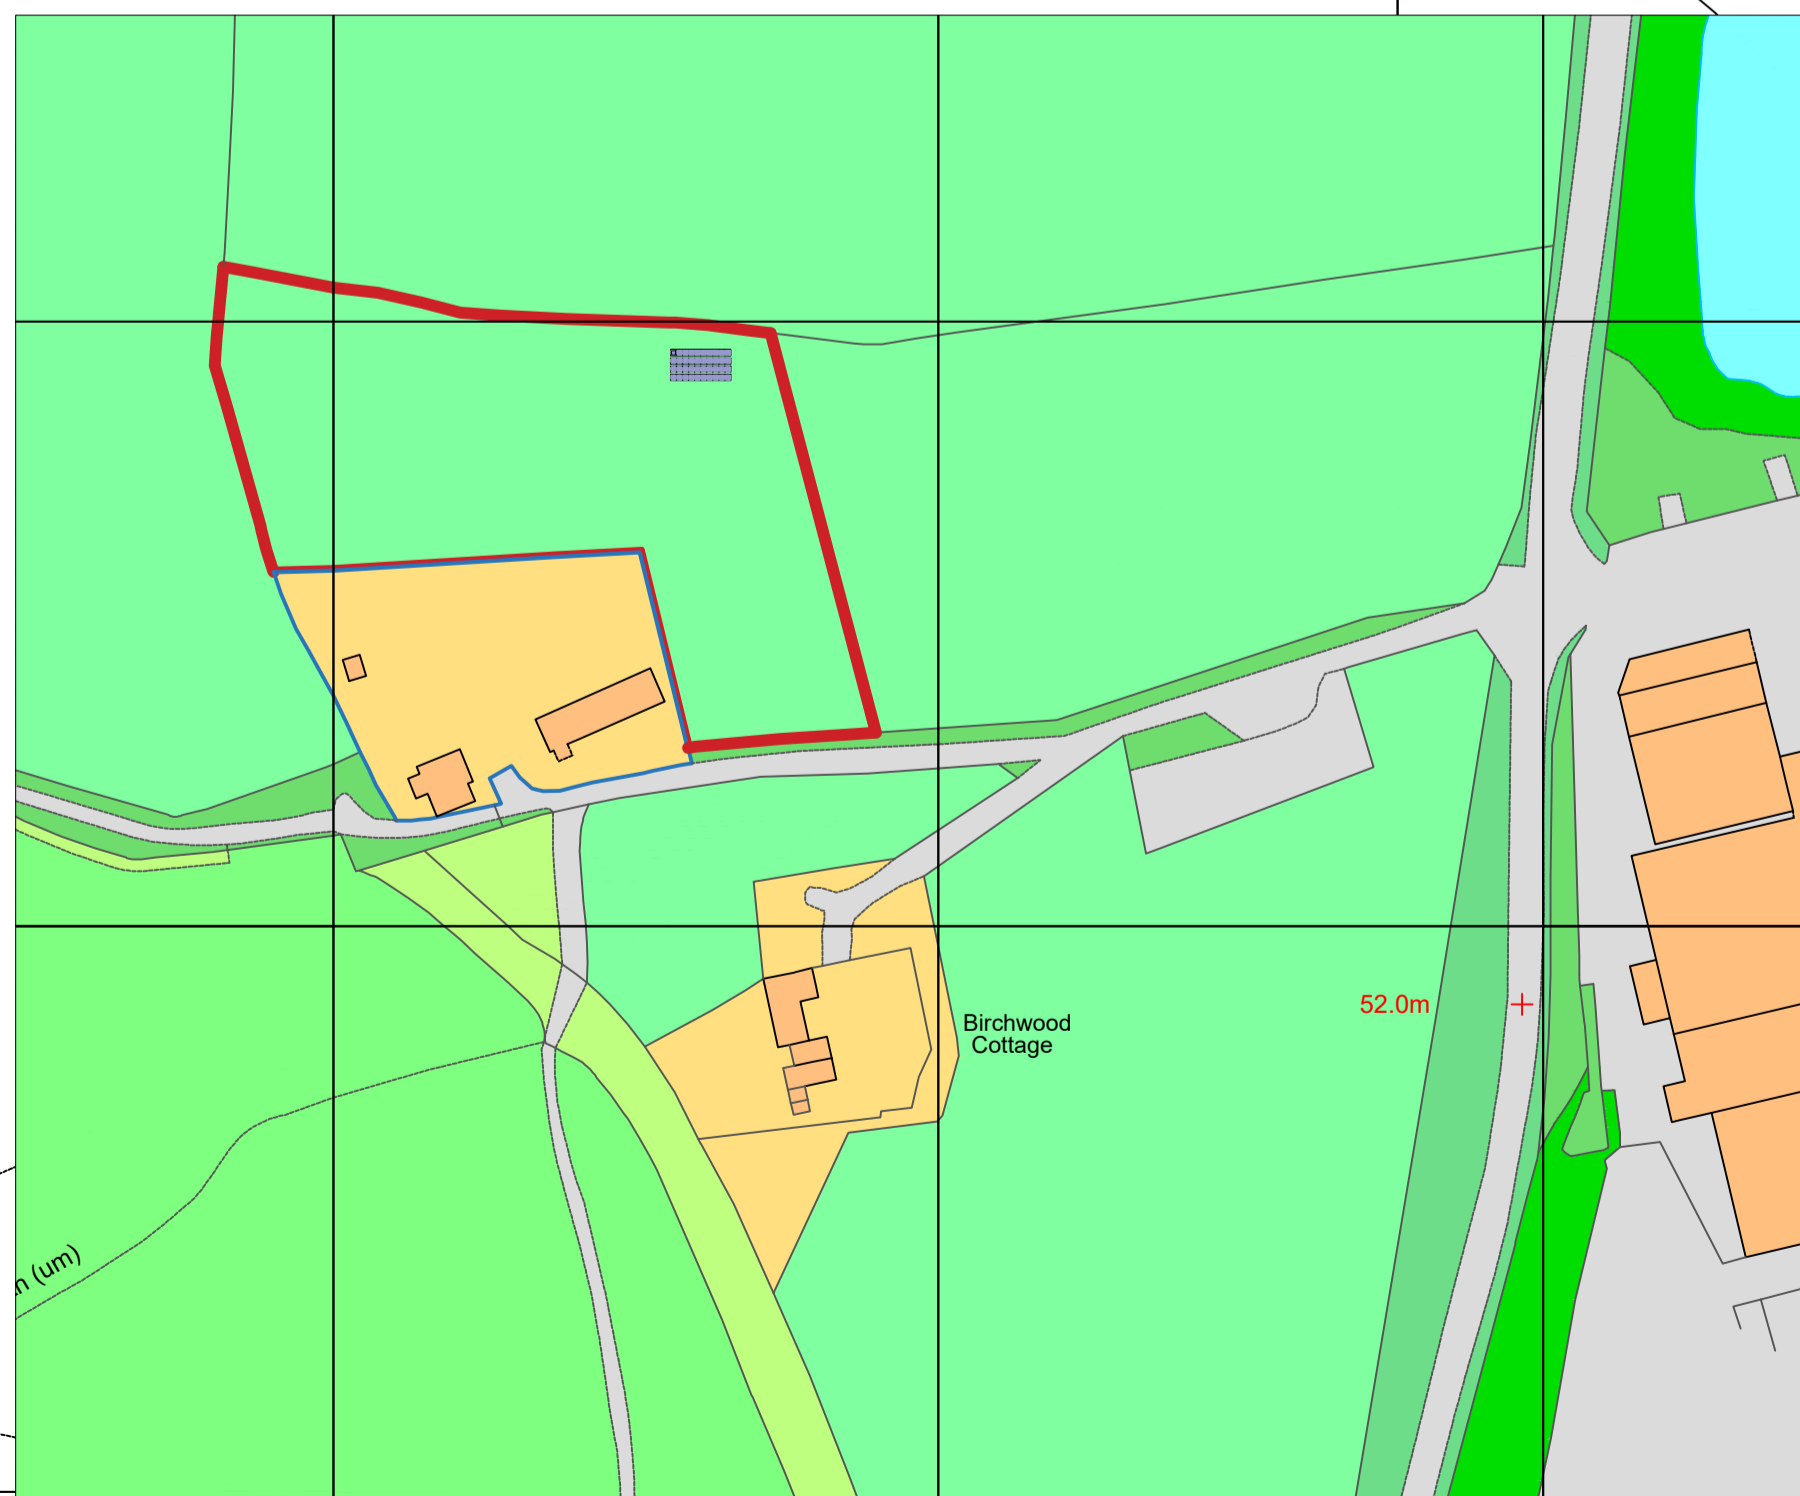

LOCATION PLAN 1:1250

Track

ck



info@farrelldesignbuild.com ARCHITECTURE | INTERNAL DESIGN | PLANNING | PROJECT MANAGEMENT | BUILDING REGULATIONS | CGI | BIM/BIMB

DRAWING TITLE: PROPOSED ORIENTATION  
REV: A SCALE: 1/500 @ A1 DATE: OCTOBER 2023  
DR: SA 001  
PROJECT SITE: THE BARN PORTBURY LANE BRISTOL, BS20 7SP  
CLIENT: N. CHEEKS  
DRAWN BY: B Farrell

STATUS: SUBMISSION