



Proposed extension shown
hatched in red

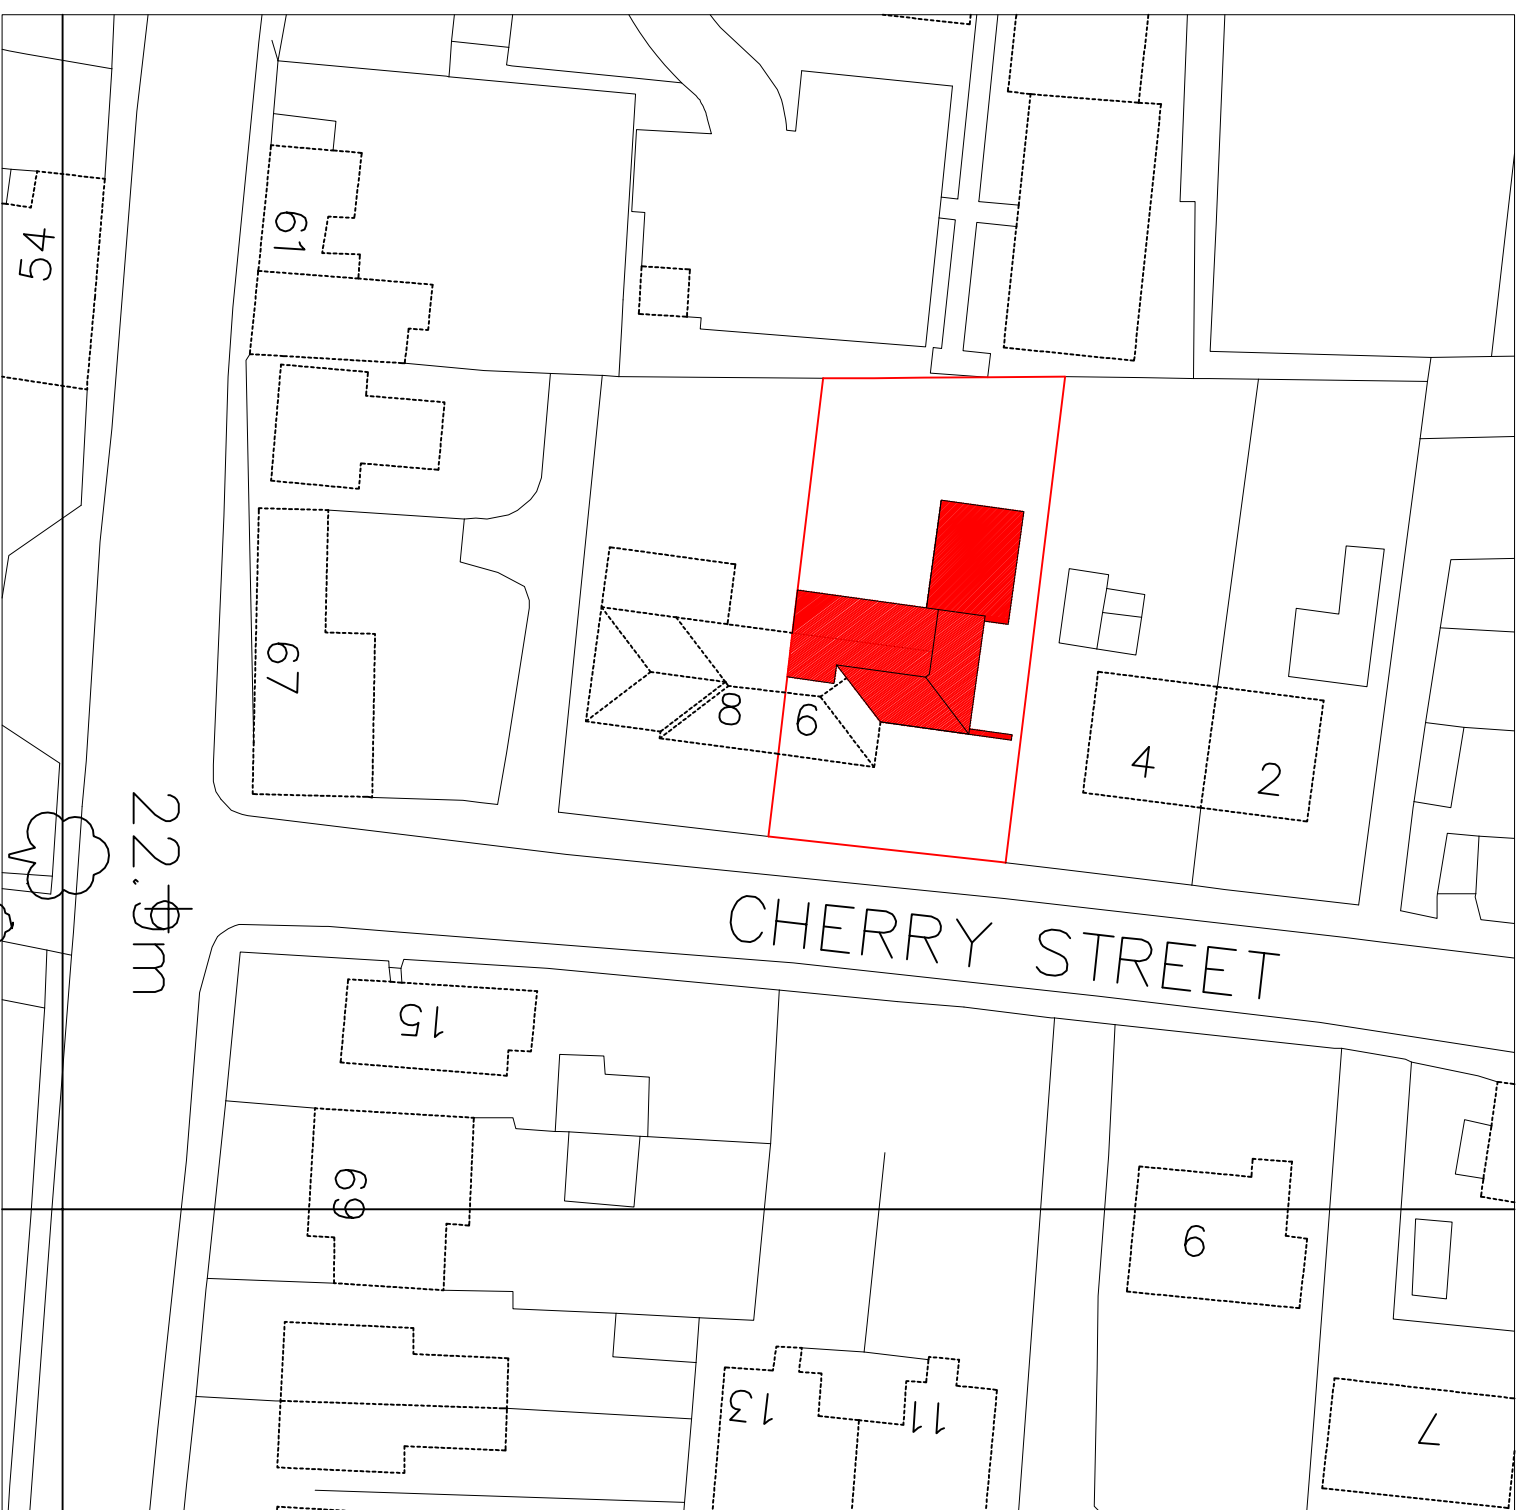


@ Crown Copyright 2023 OS Licence 100035409

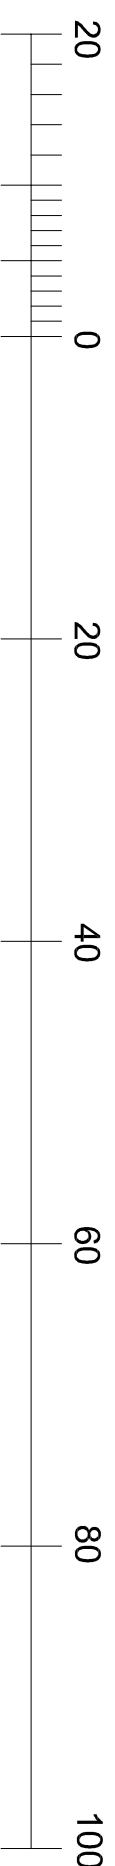

Metres (1:500 scale)

Block plan (1:500)

RDS Design Services (Bingham) Ltd. 1 Betony Close, Bingham, Notts. NG13 8TP web - www.rdsdesignservices.co.uk email - rdsdesignservices@live.co.uk Office - 01949 838128 Mob - 07980640454			
CLIENT Mr and Mrs G Ashton		JOB Proposed works to: 6 Cherry Street, Bingham, Nottinghamshire, NG13 8AJ	
DESCRIPTION OF WORKS New two storey Side extension and Single Storey rear extensions.			
SHEET TITLE Block plan		date June 2023	
job ref. 23-017		scale 1:500 @ A3	
drwg. no. 07			