

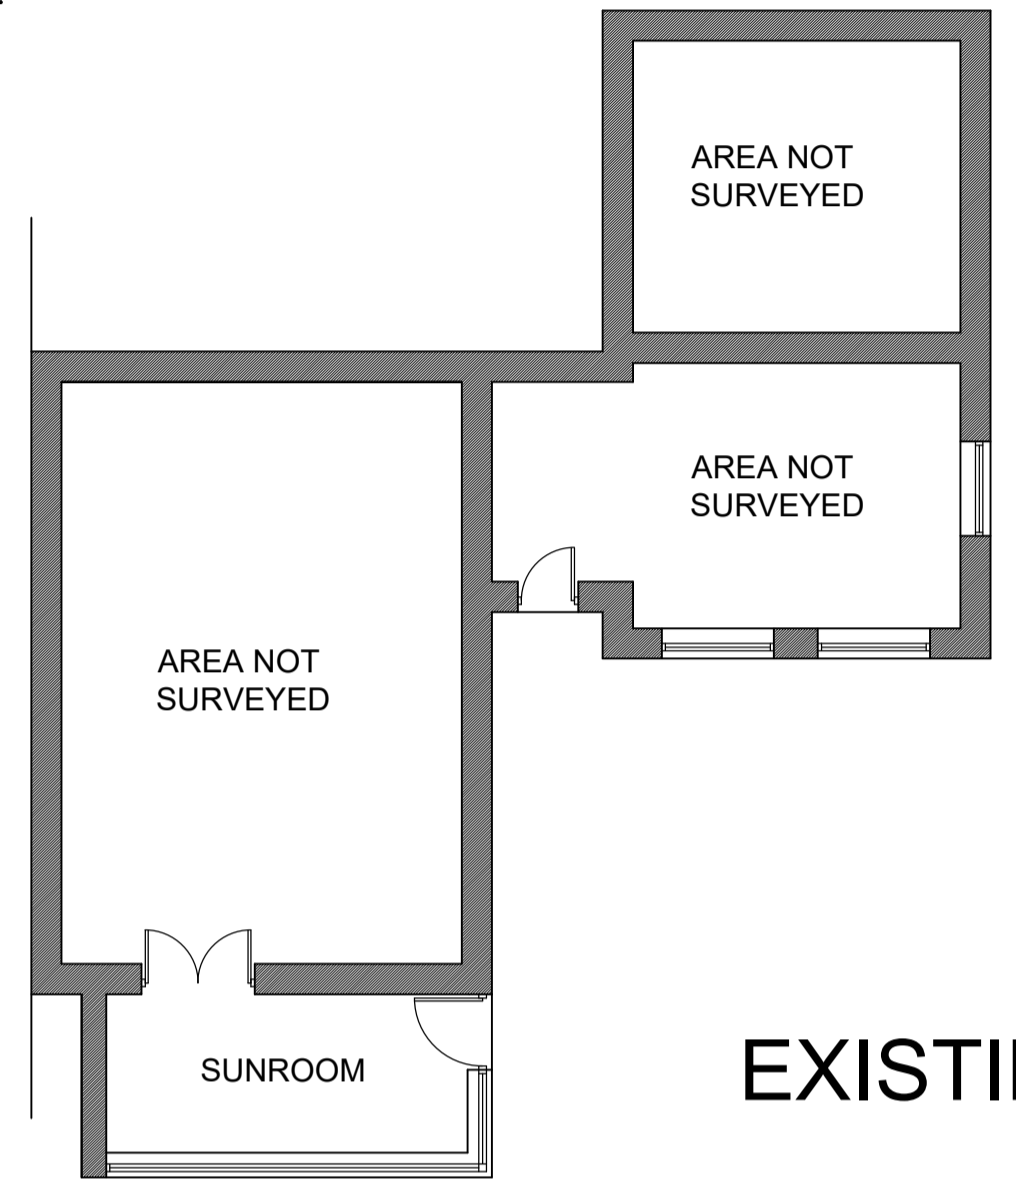




All dimensions to be checked on site.  
Do not scale from this drawing, work to figured dimensions only.  
Any omissions or discrepancies shall be reported to Colling Morris.

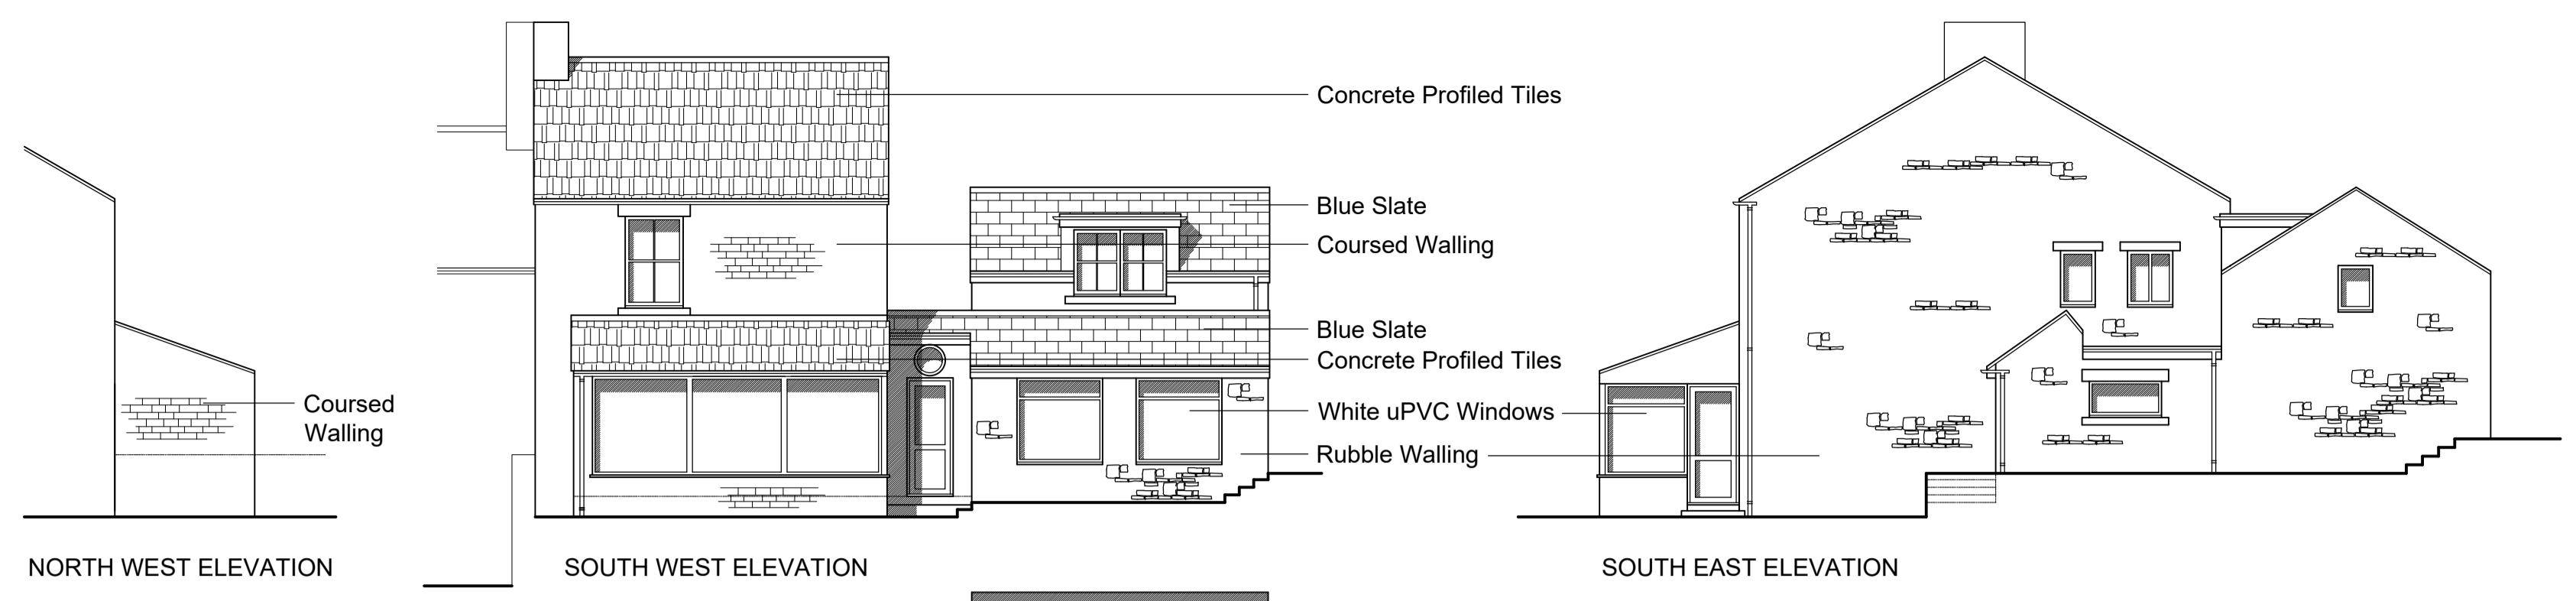

EXISTING DETAILS 1:100

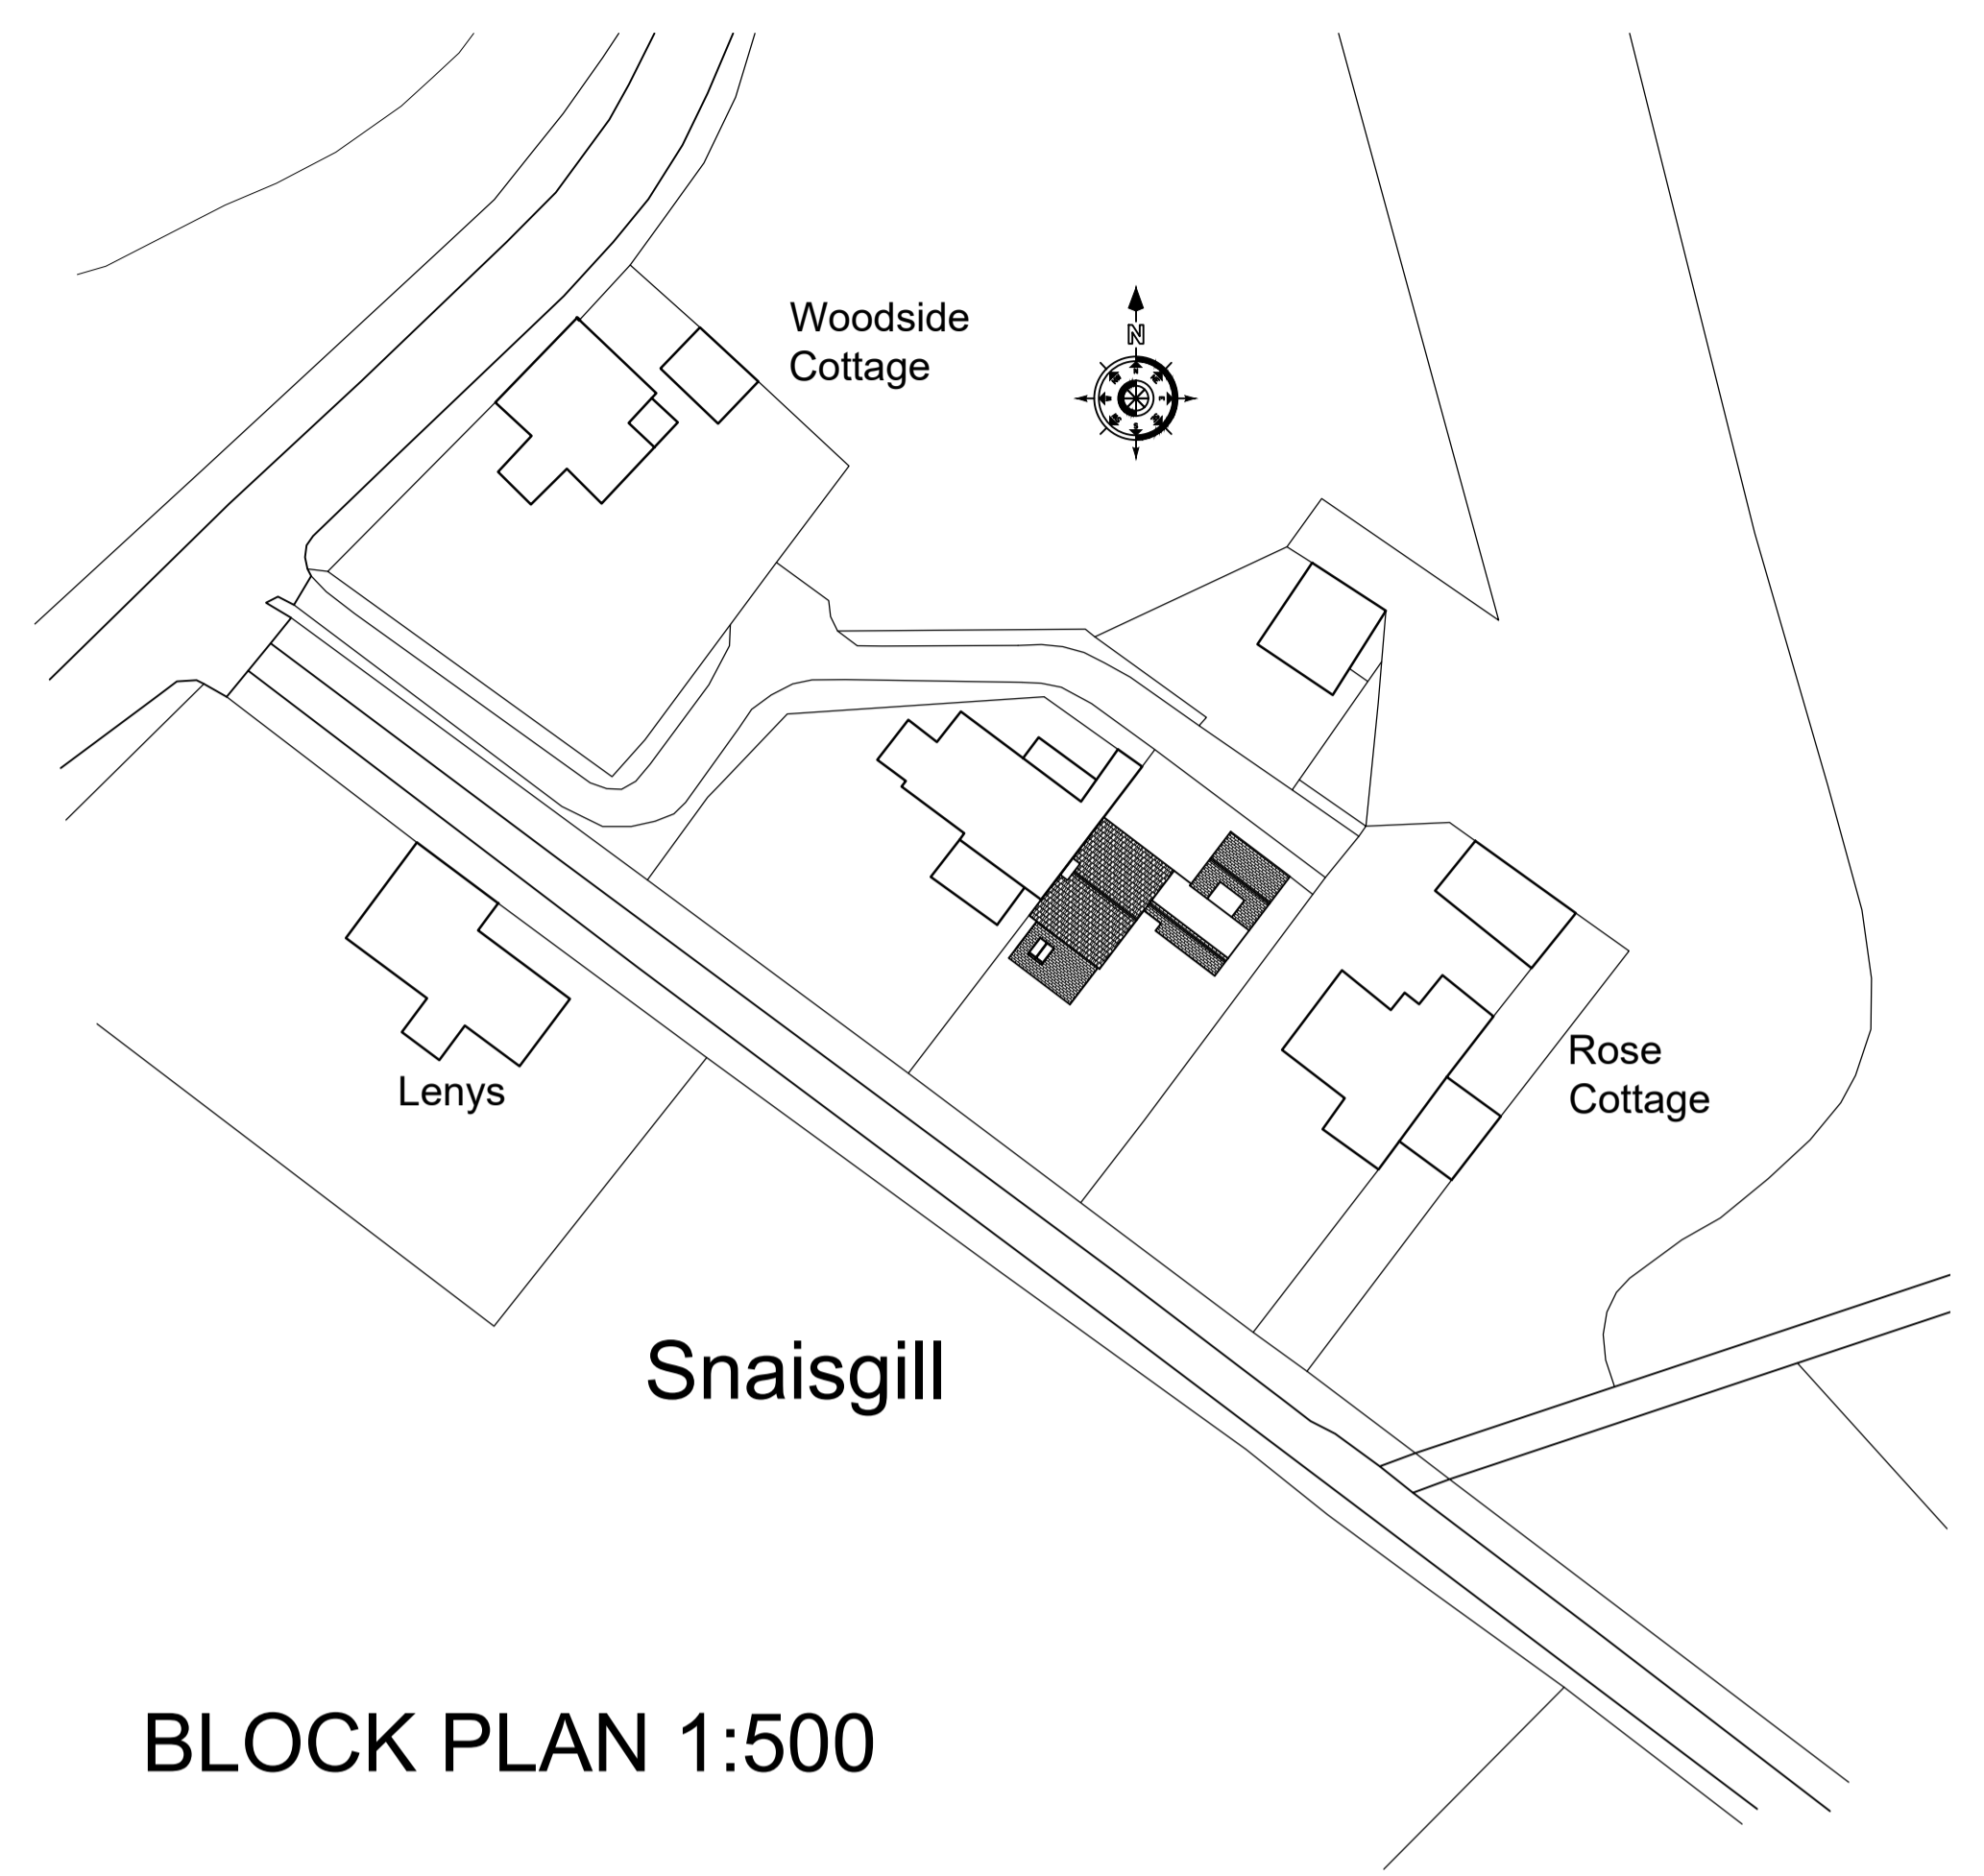

BLOCK PLAN 1:500

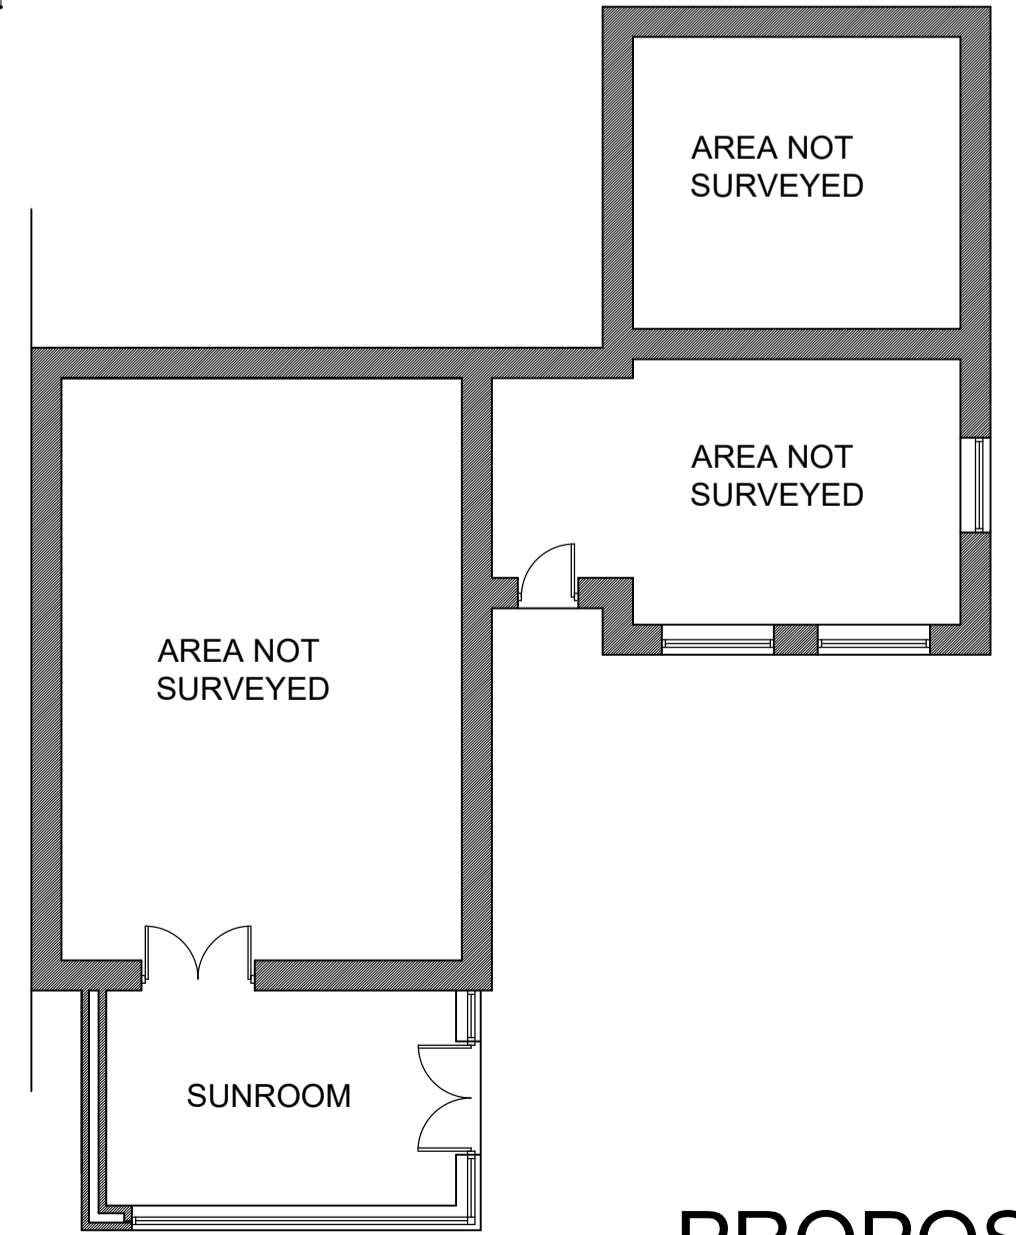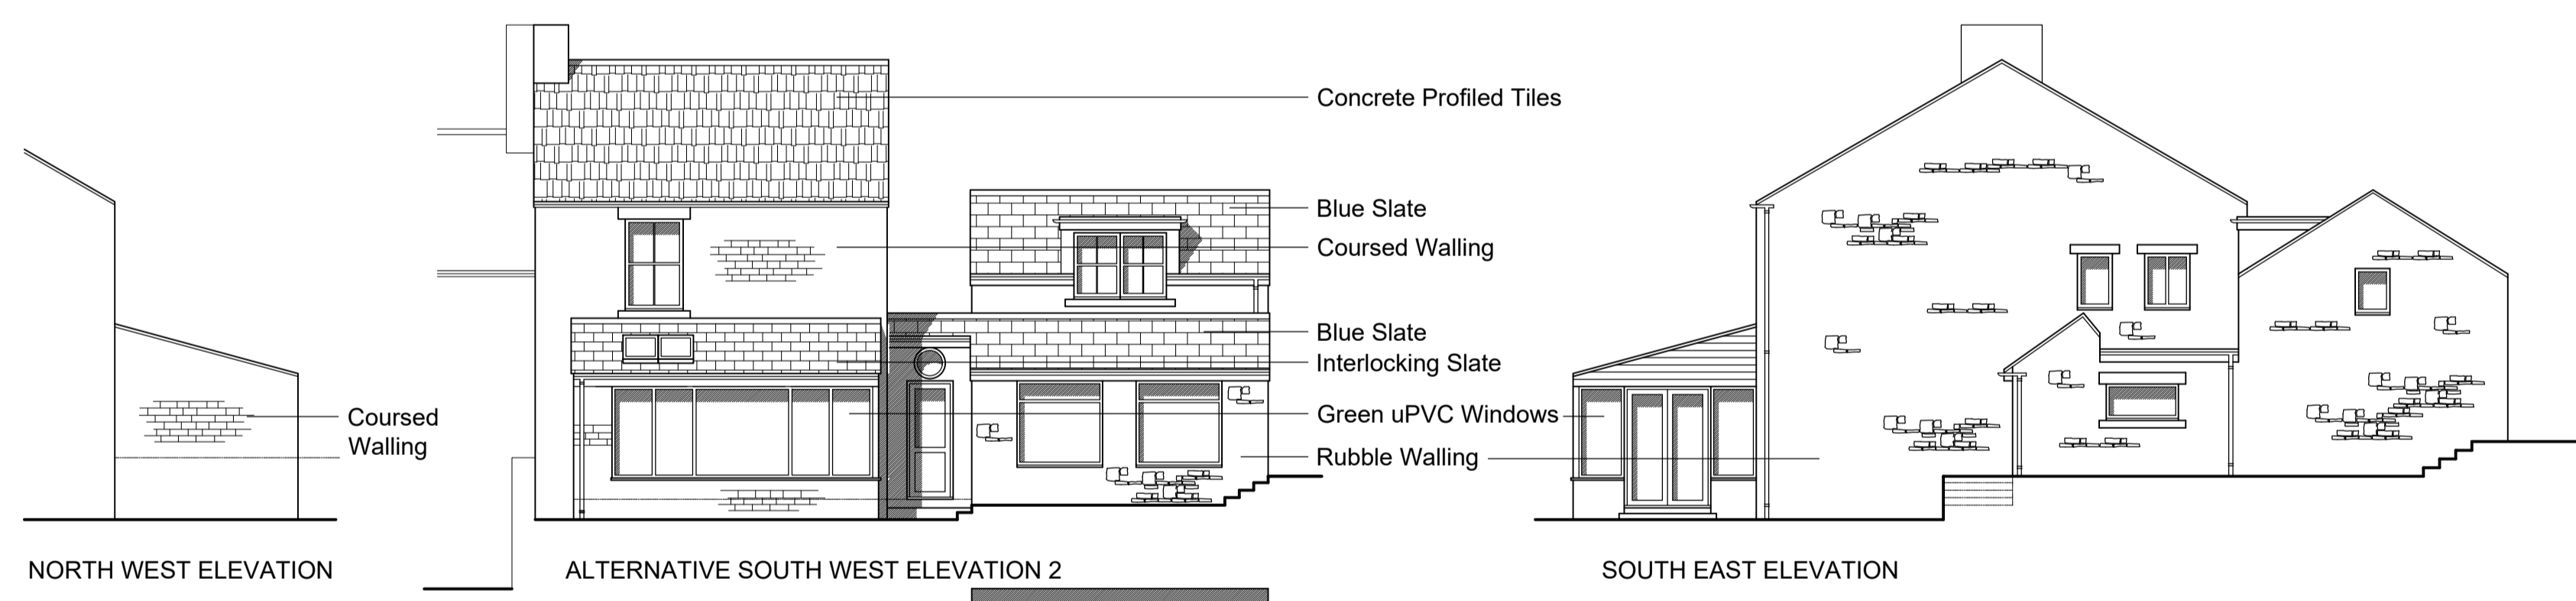

PROPOSED DETAILS 1:100

Rev A - 12.9.23 - Alternative elevations removed.

**Colling Morris**™  
Architectural Services

1 Greenbank  
Eggleston  
Barnard Castle  
Co Durham  
DL12 0BQ

@: info@collingmorris.co.uk  
w: collingmorris.co.uk

t: 01833 650250  
m: 07443 479043

Project:  
Heather Cottage  
Snaisgill  
Middleton in Teesdale  
Co. Durham

Client:  
Mr and Mrs Ingall

Drawing:  
Planning Details

Existing, Proposed & Block Plan

Scale: 1:100, 1:500 @A1	Date: Sept 2023	Drawn: CM
Proj. No.: CM507	Dwg. No.: 01	Rev No.: A