

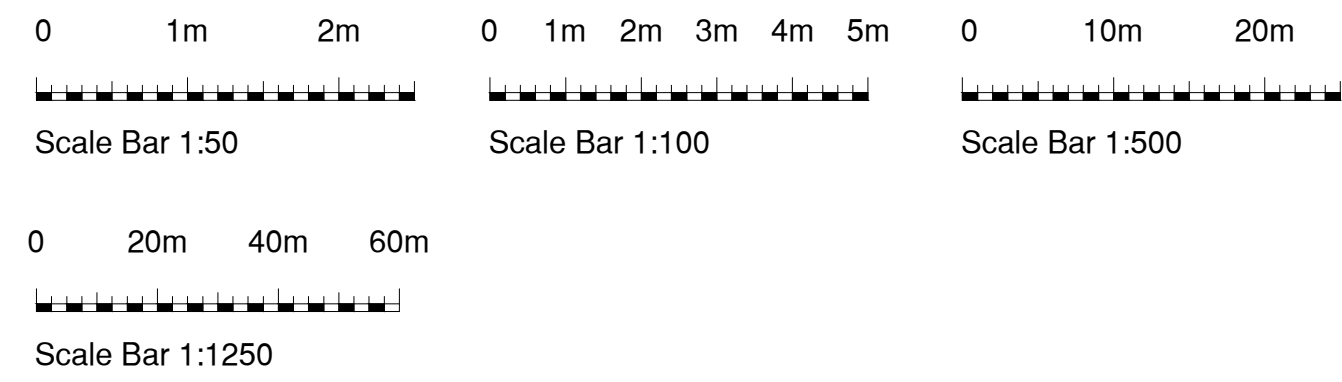
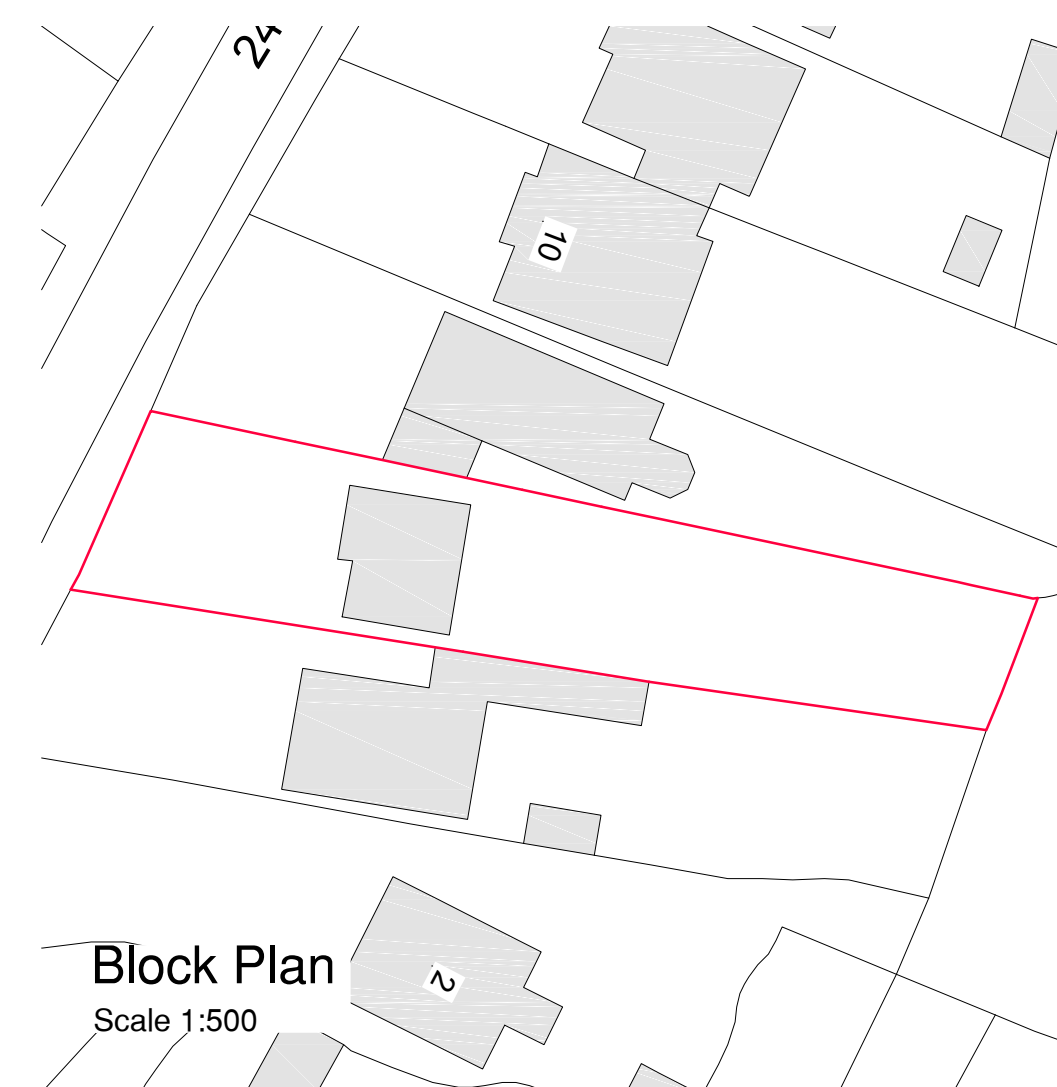
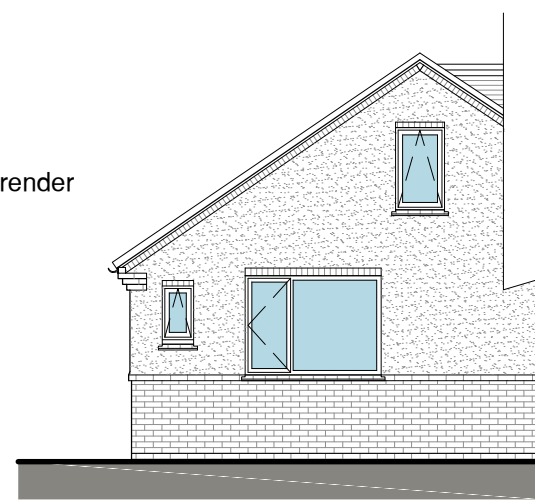
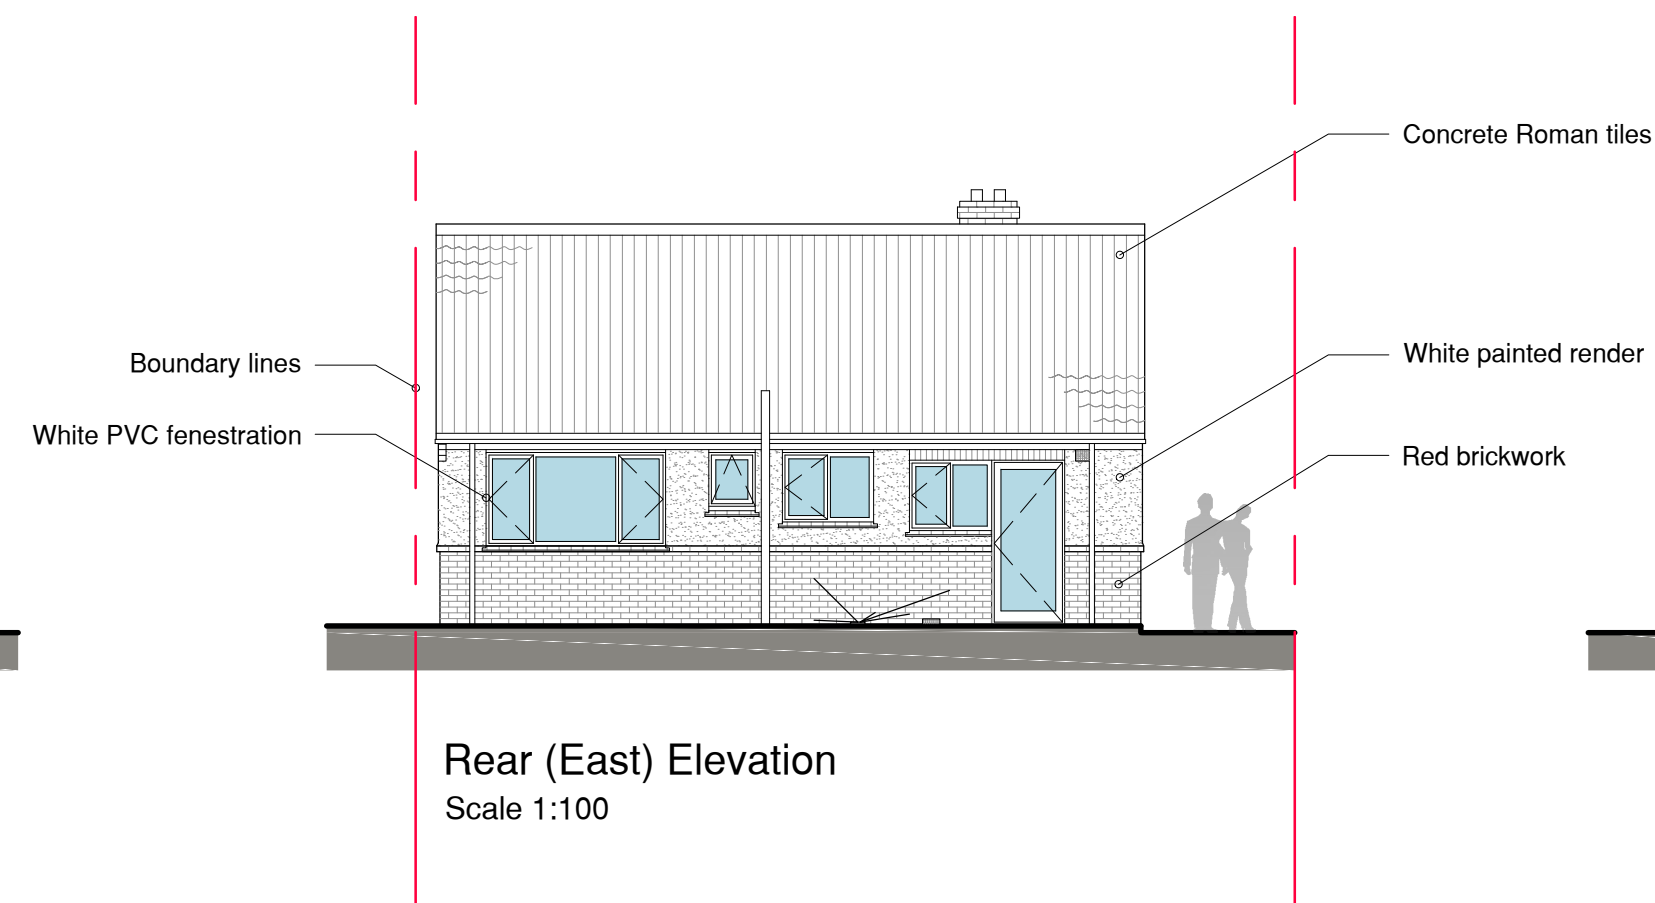


**Scale Bar Legend**

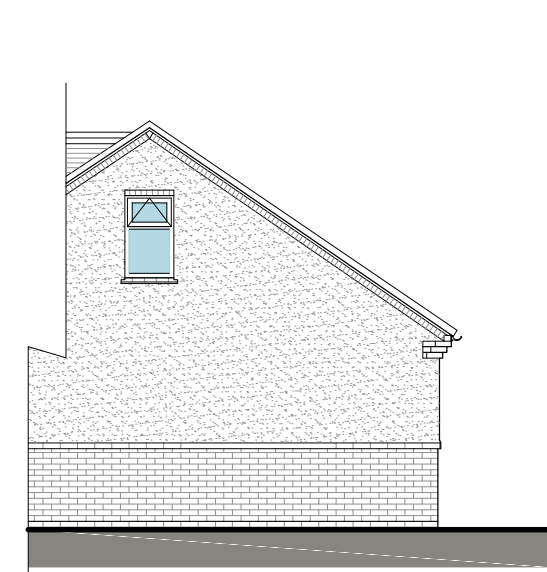

**Drainage Legend**

Existing foul drains      Waste pipes

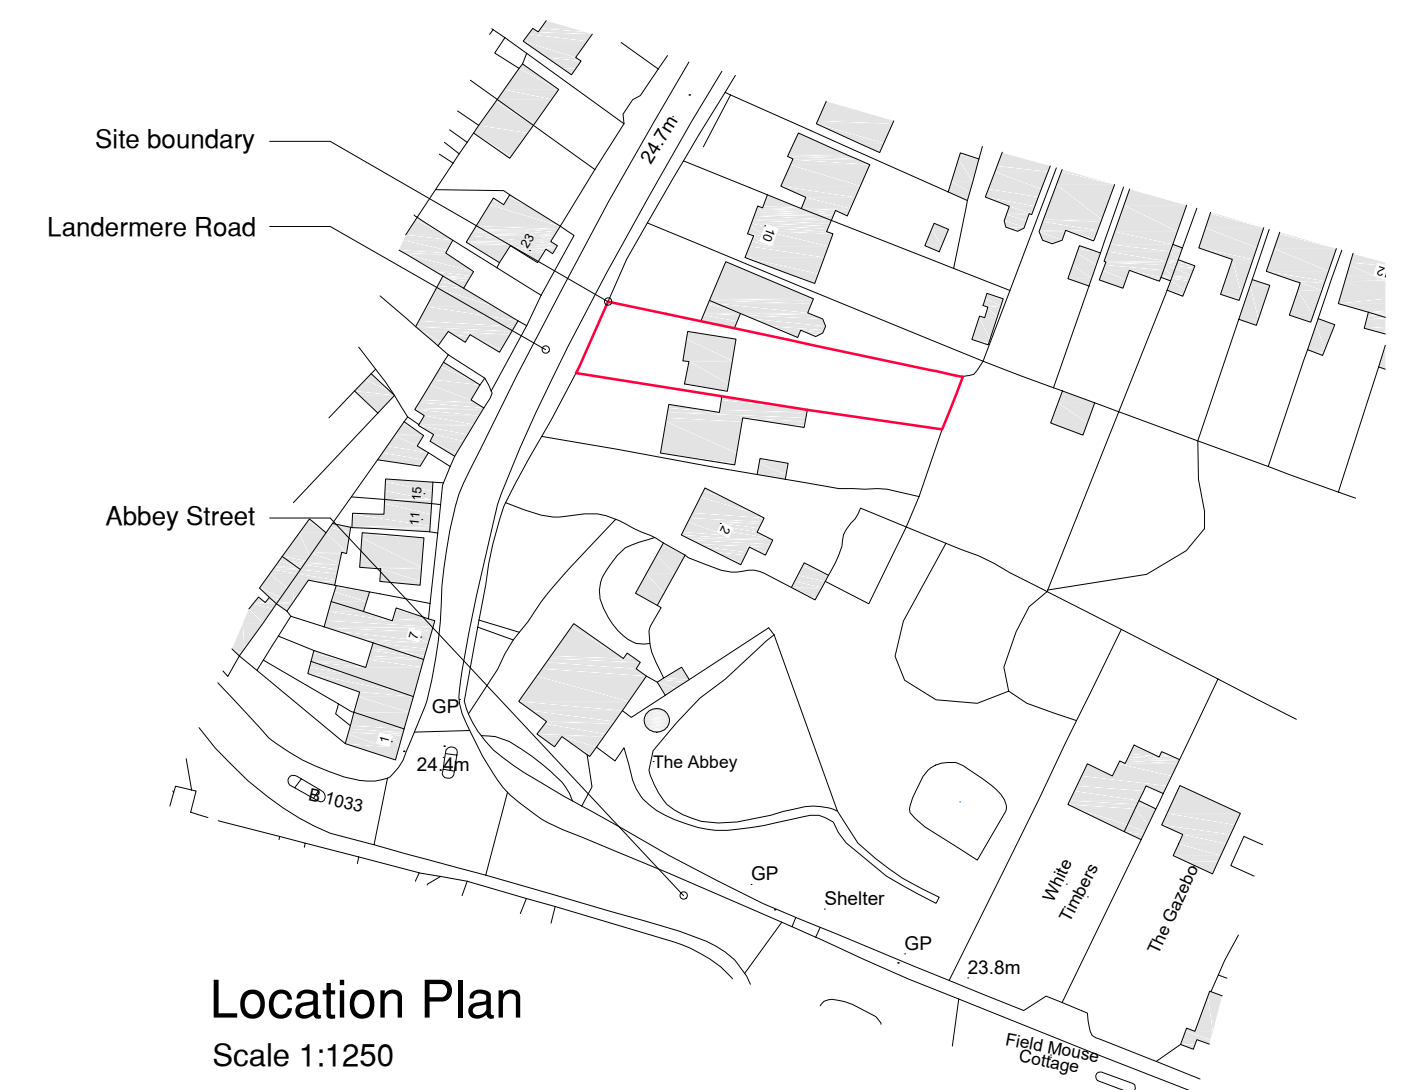

Rev:	Date:	Details:
A:		
B:		
C:		
D:		
E:		
F:		

Site Address:  
6 Landermere Road, Thorpe Le Soken, Clacton On Sea, Essex, CO16 0LQ

Project:  
Proposed single storey rear extension

Client:  
Mrs Lynda Sayers

Drawing Status:  
Survey as Existing

Drawn by:  
JW

Scales:  
Correct at A1

Drawing No:  
1428-01-01

Date Created:  
August 2023

Drawing Content:  
Existing Ground Floor, Roof, Block and Location Plans and Elevations

Planning status:

Building Regulation status:



This drawing is the copyright of Optimum Architecture Limited and may not be traced, copied (apart from for the sole purpose of carrying out the construction of the described works) or reproduced without prior written consent. Do not scale from this drawing. Any dimensions stated are for guidance only, all written and scaled dimensions are to be checked on site prior to commencement of works. Any discrepancies must be reported immediately.