





Scale Bar Legend

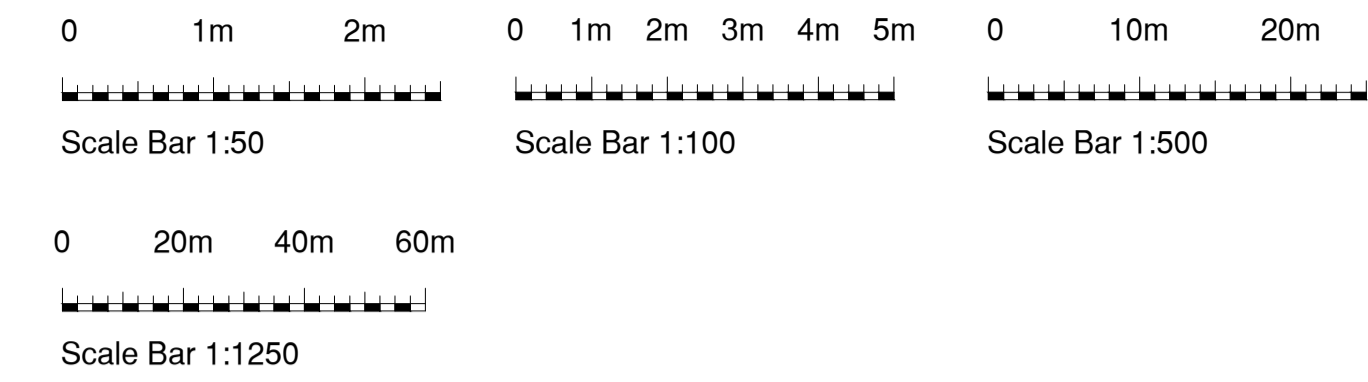

Drainage Legend

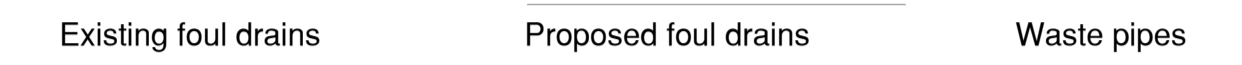

Colour Legend

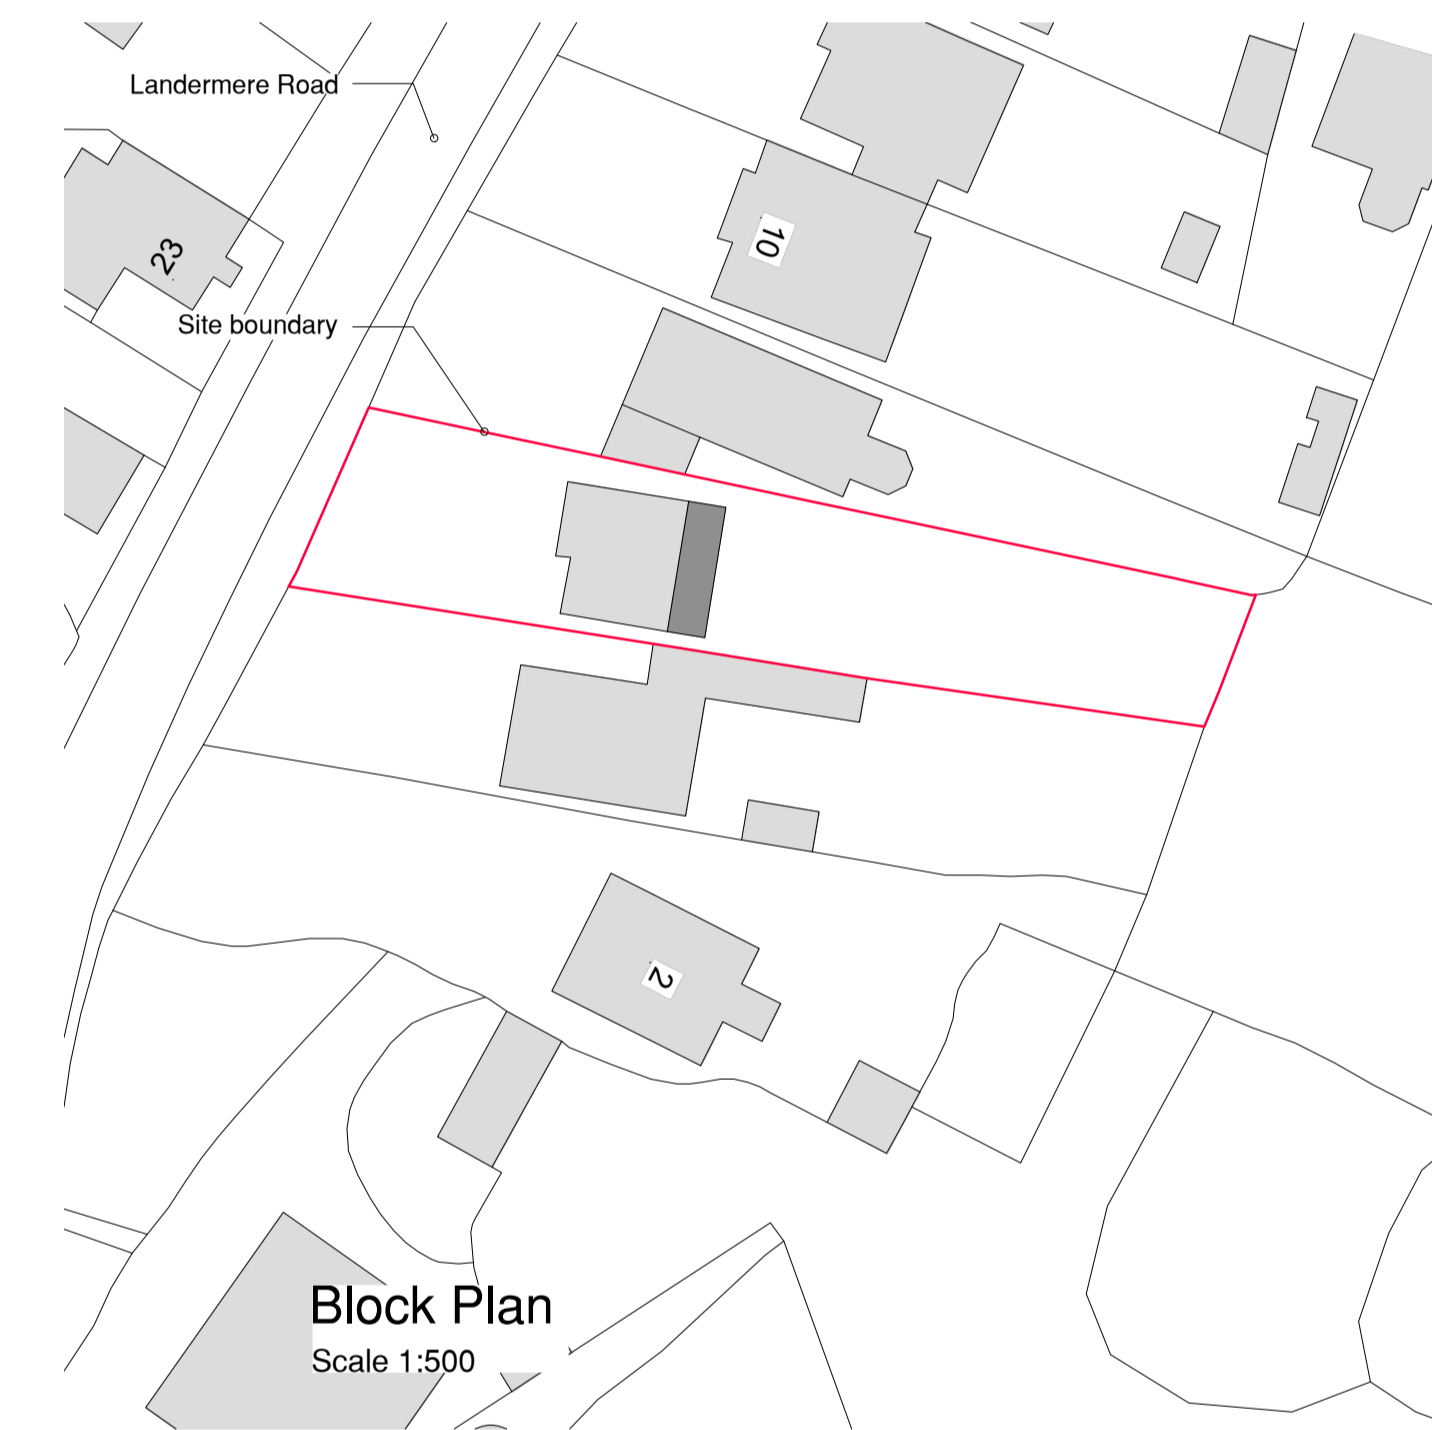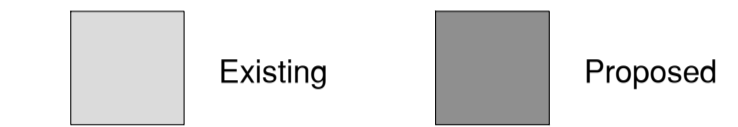

Rev:	Date:	Details:
A:	18.08.2023	Options revised
B:	28.09.2023	Drawings progressed to planning stage
C:	03.10.2023	Fireplace removed
D:		
E:		
F:		

Site Address:
6 Landermere Road, Thorpe Le Soken, Clacton On Sea, Essex, CO16 0LQ




Project:
Proposed single storey rear extension

Client:
Mrs Lynda Sayers
Drawing Status:
Planning
Drawn by:
JW


Scales:
Correct at A1
Drawing No:
1428-01-02C
Date Created:
August 2023

Drawing Content:
Proposed Ground Floor, Roof, Block and Elevations


Planning status:
Application Stage
Building Regulation status:

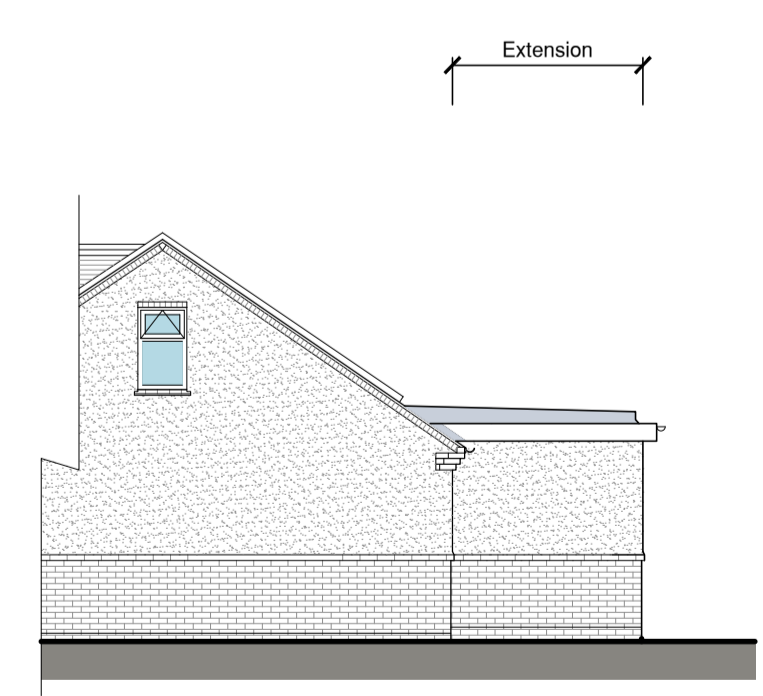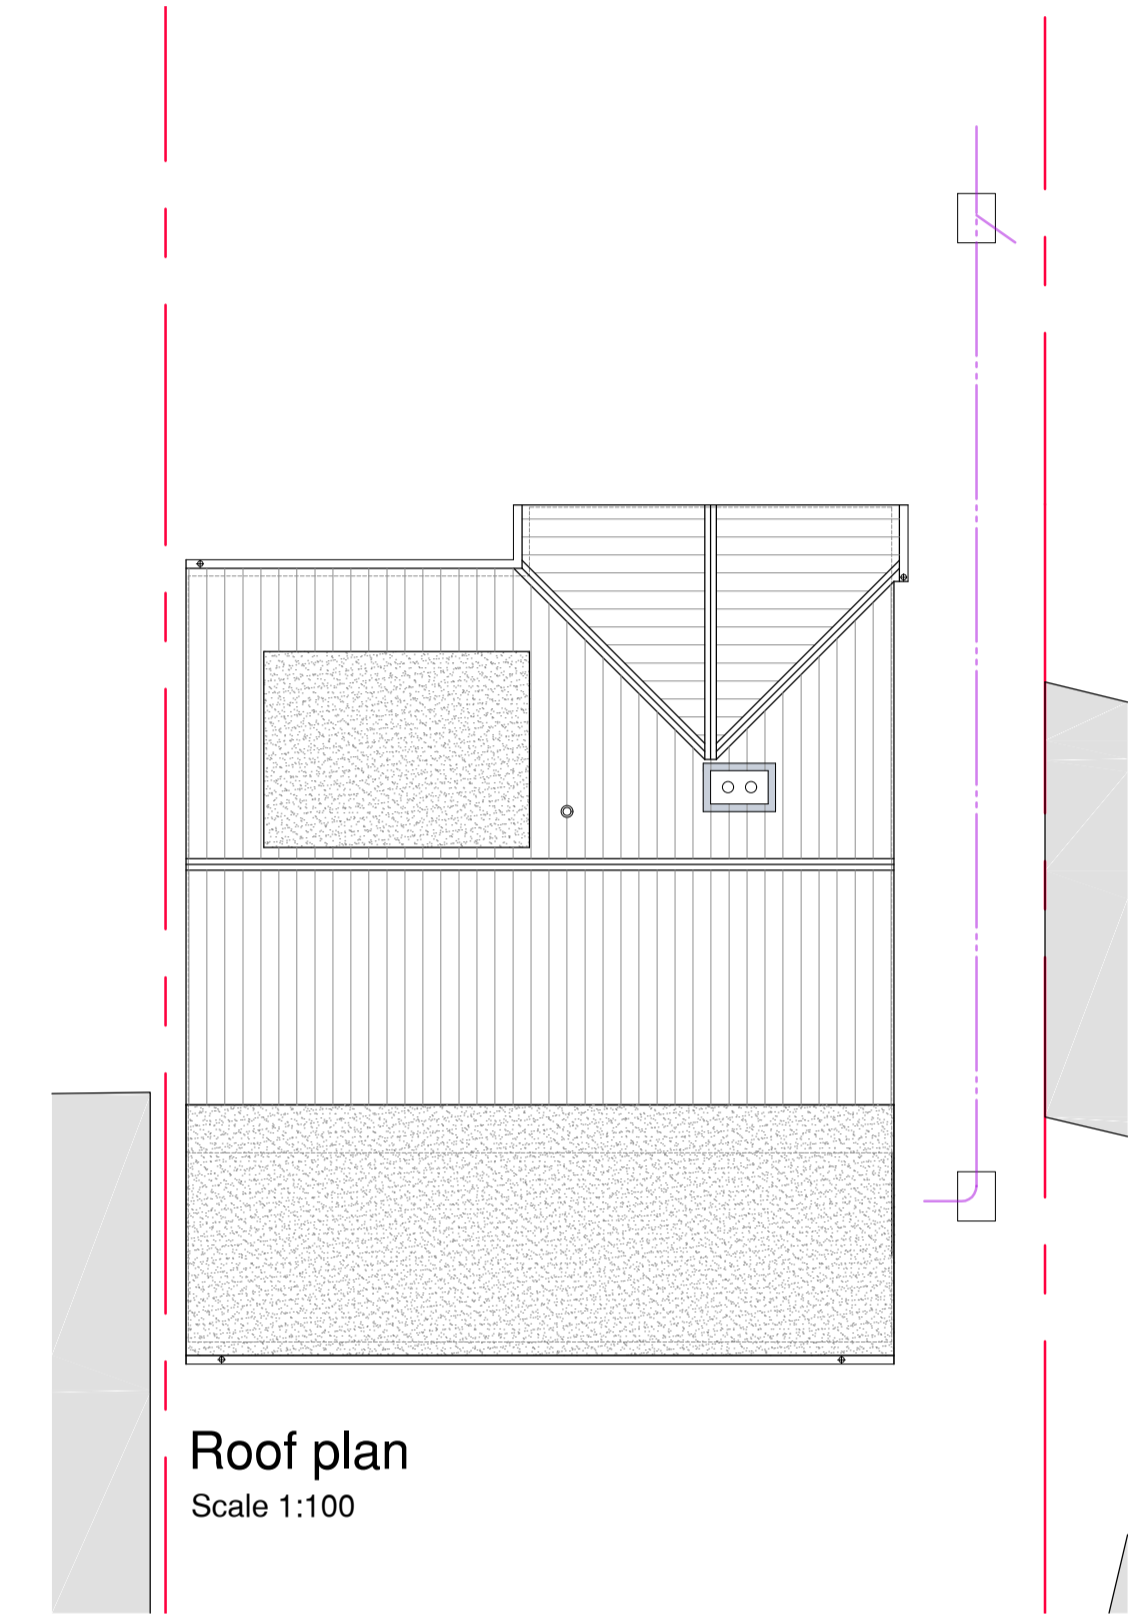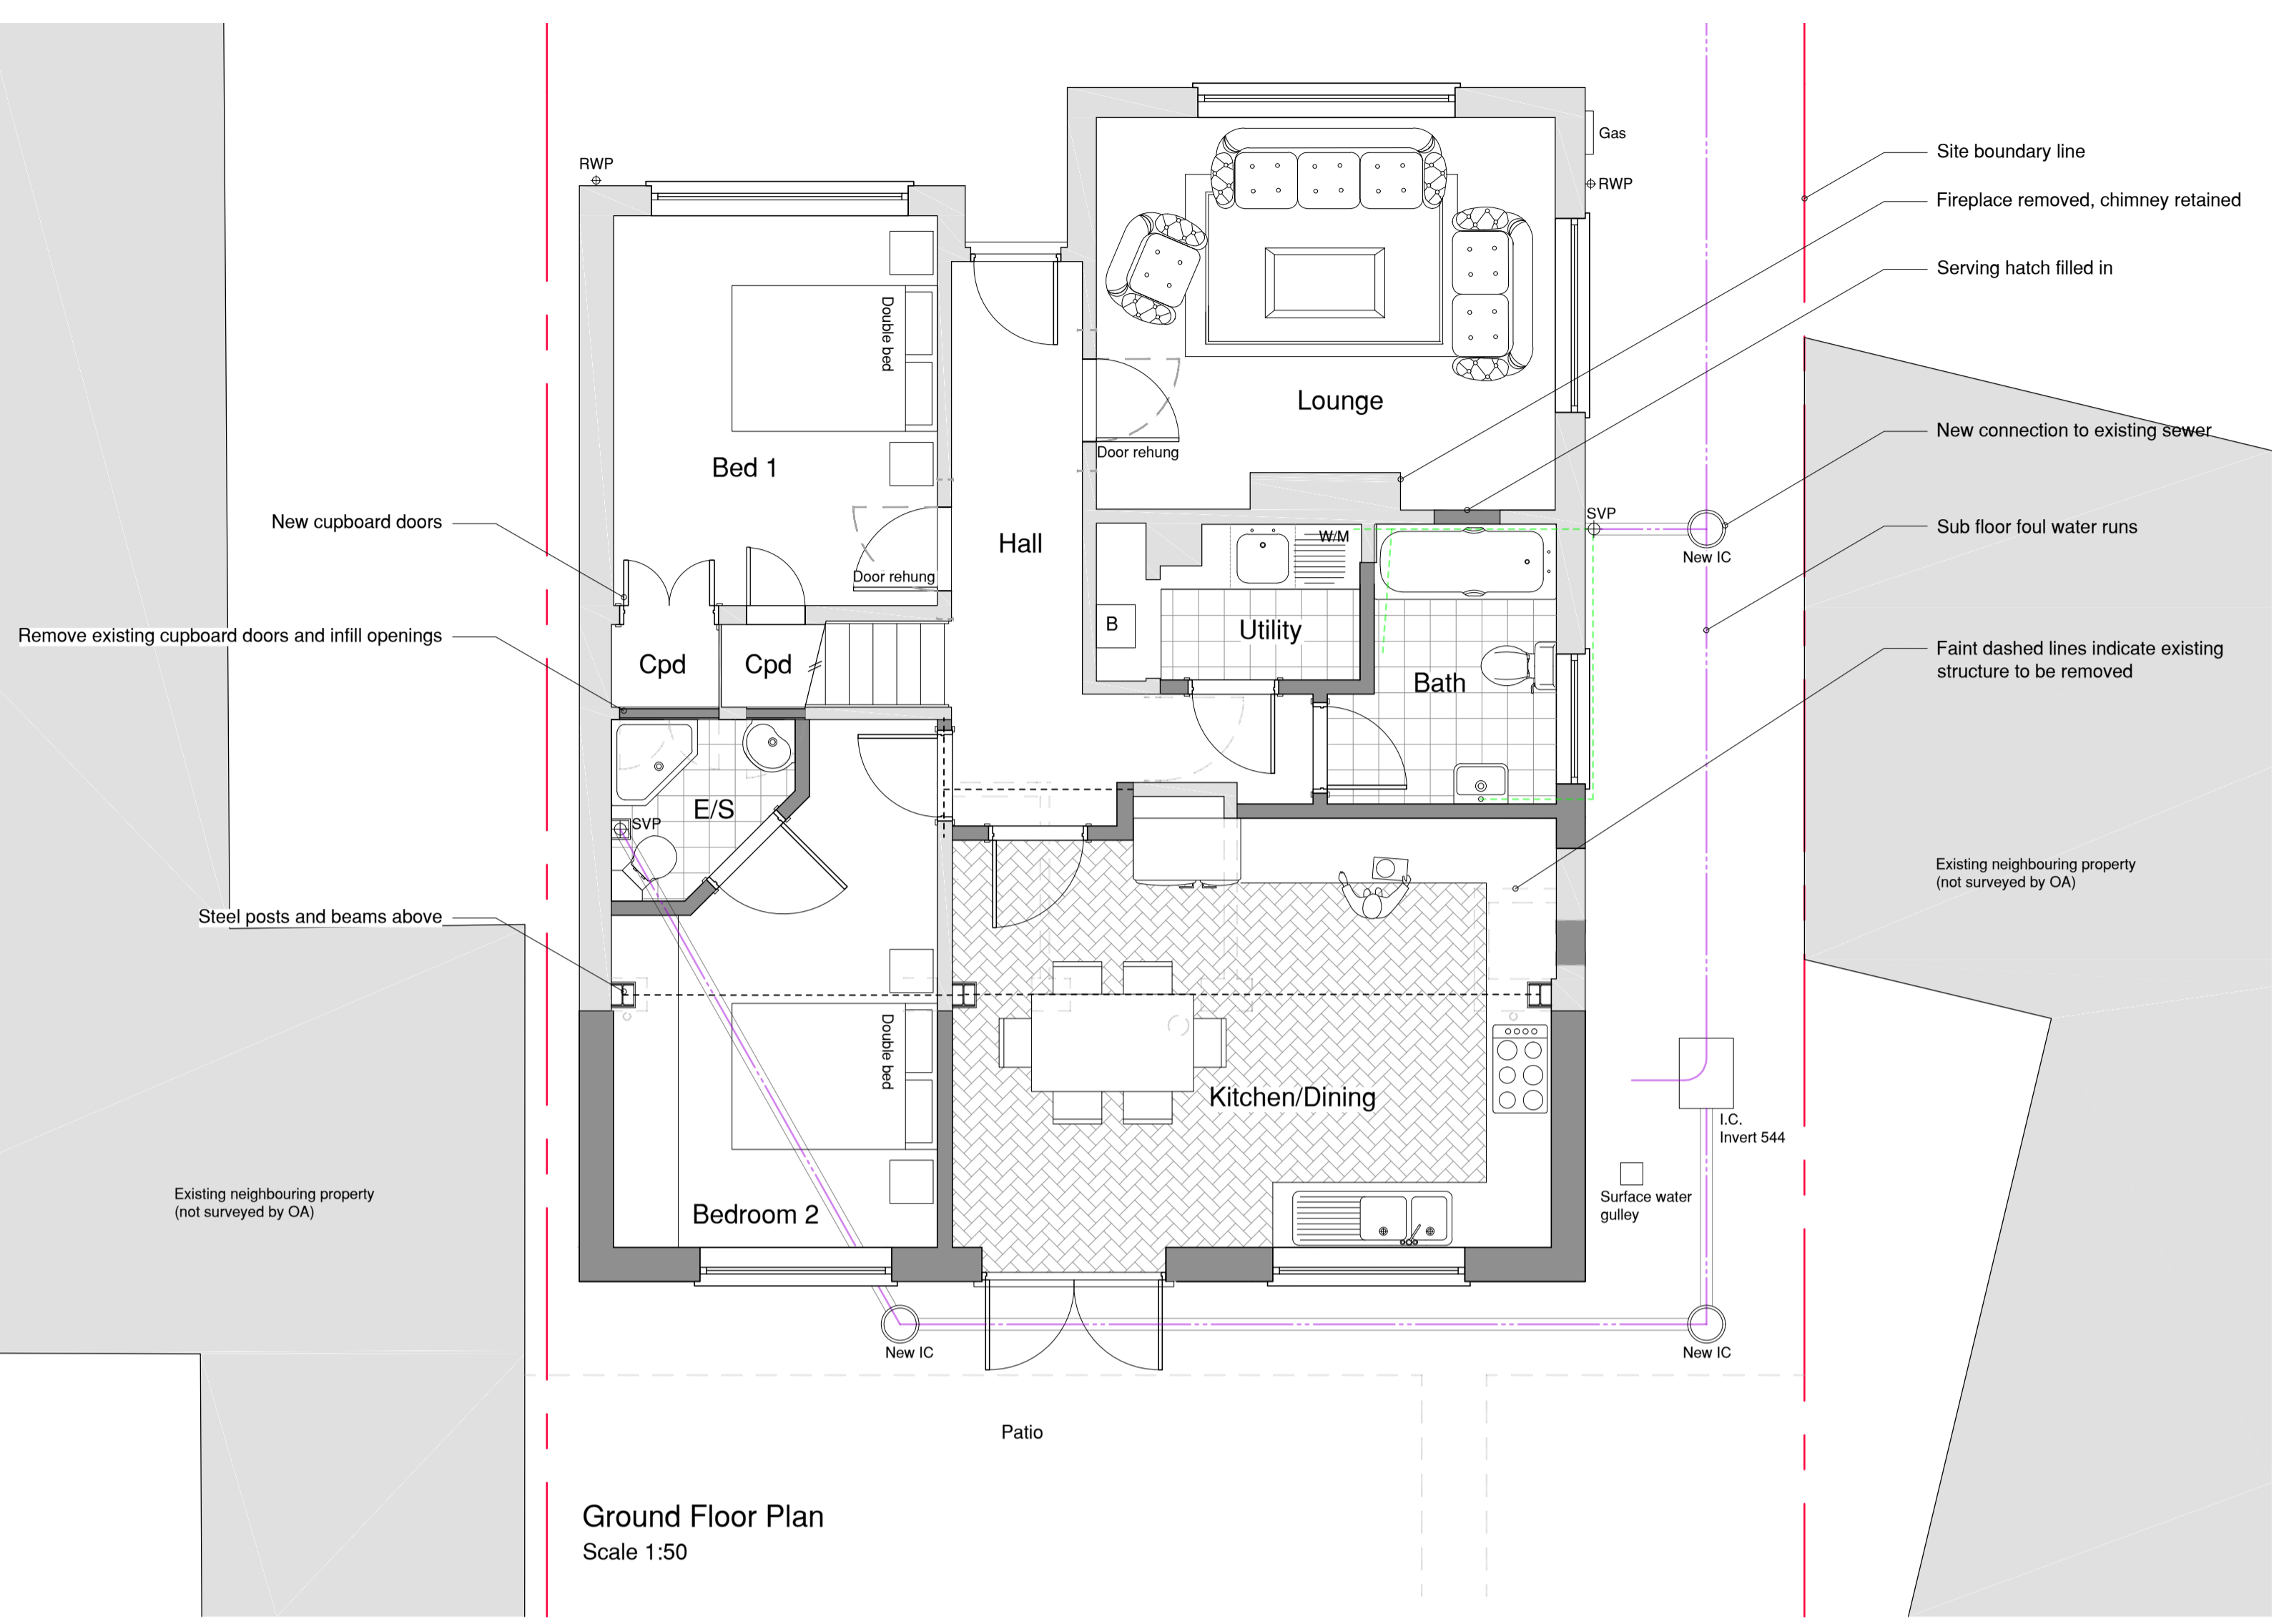

Rear (South) Elevation
Scale 1:100

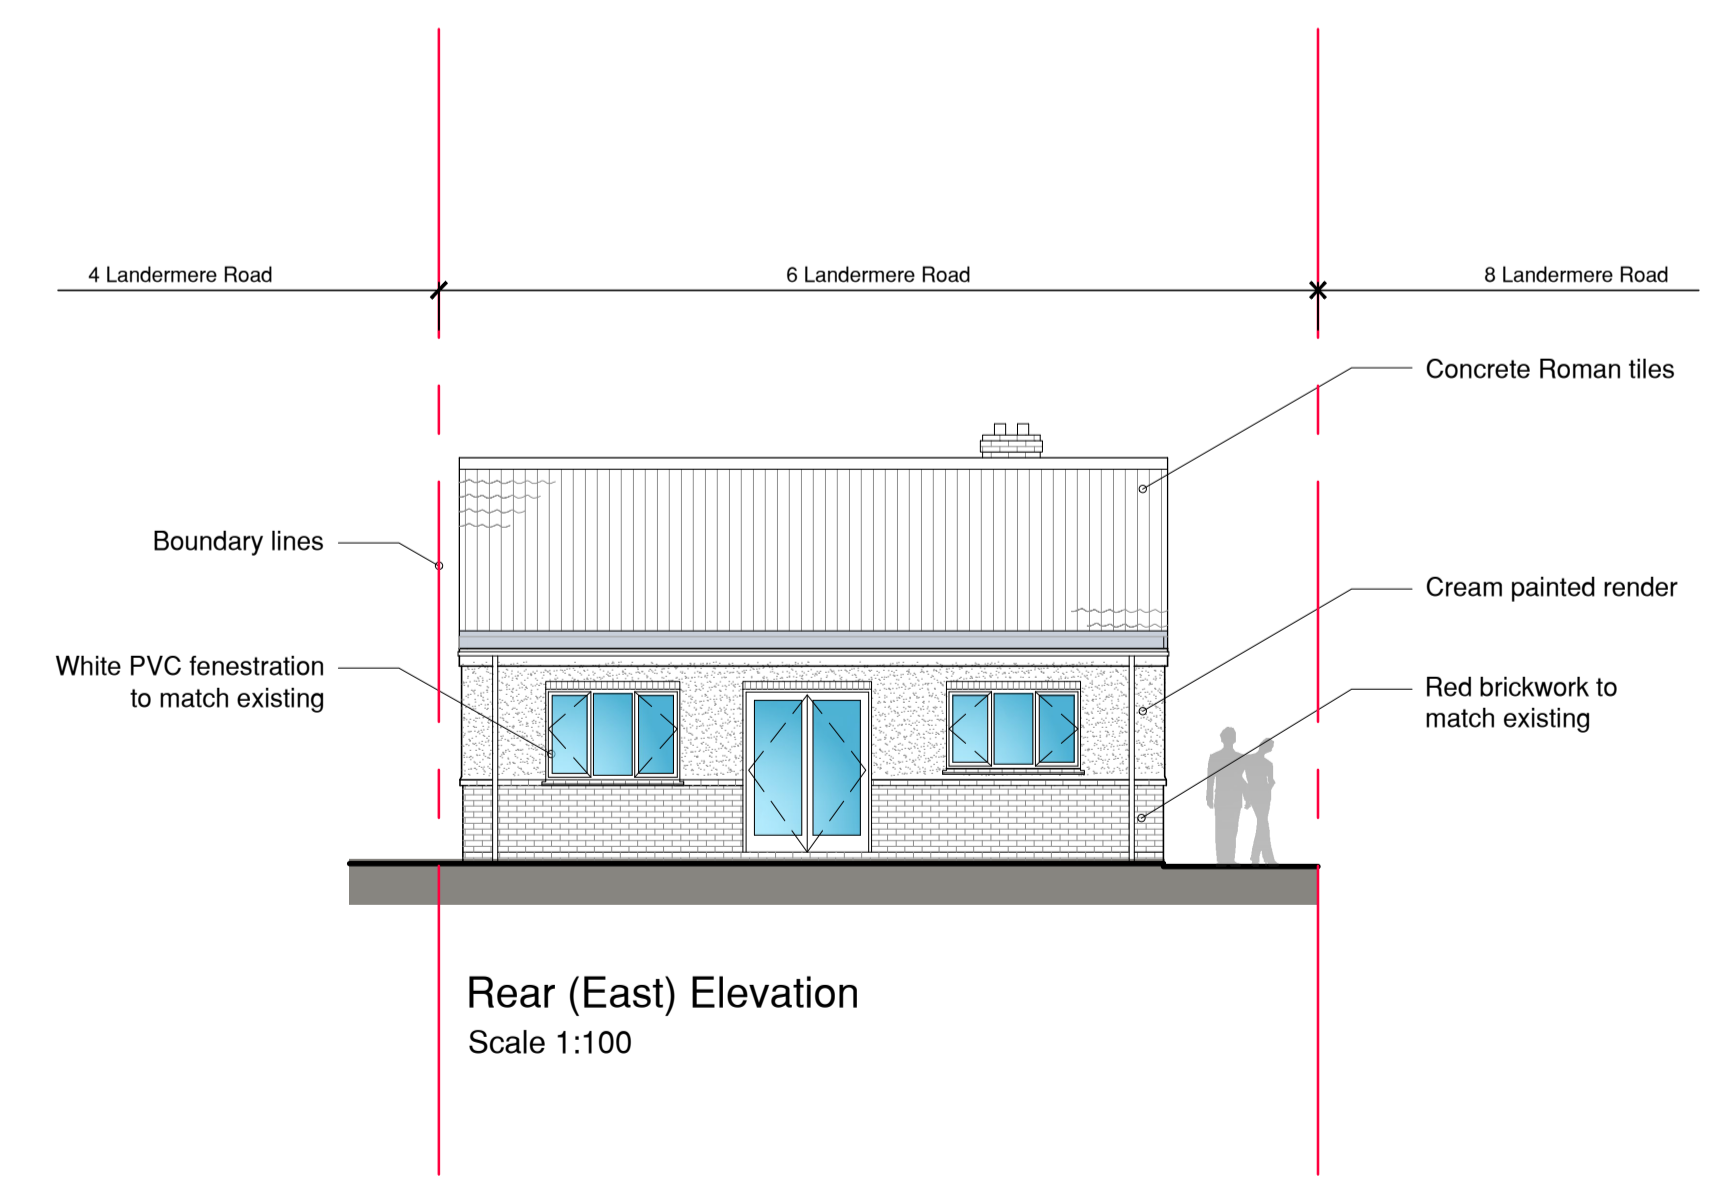

Rear (East) Elevation
Scale 1:100

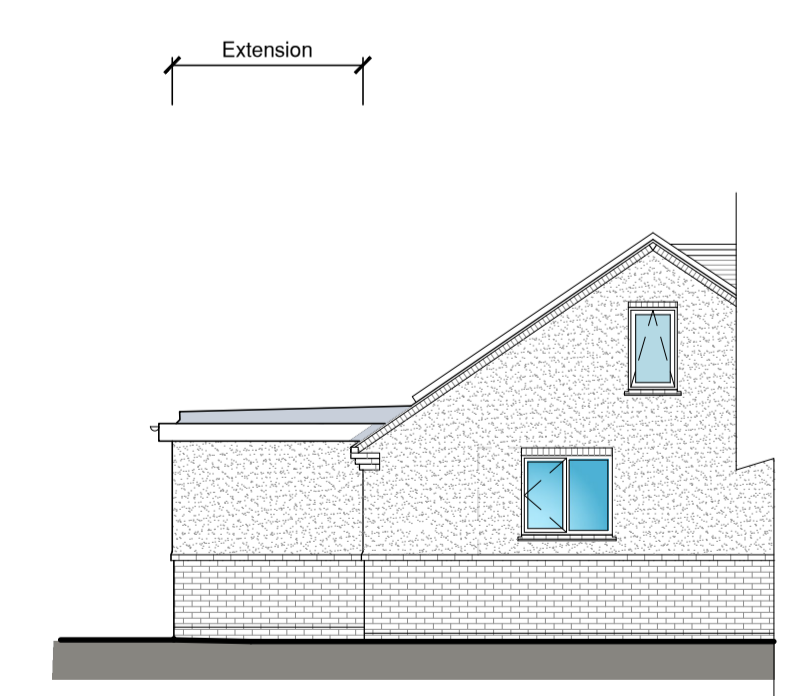

Side (North) Elevation
Scale 1:100