


WHEATFIELD, CHURCH ROAD: LOCATION PLAN
SCALE: 1:1250@A3

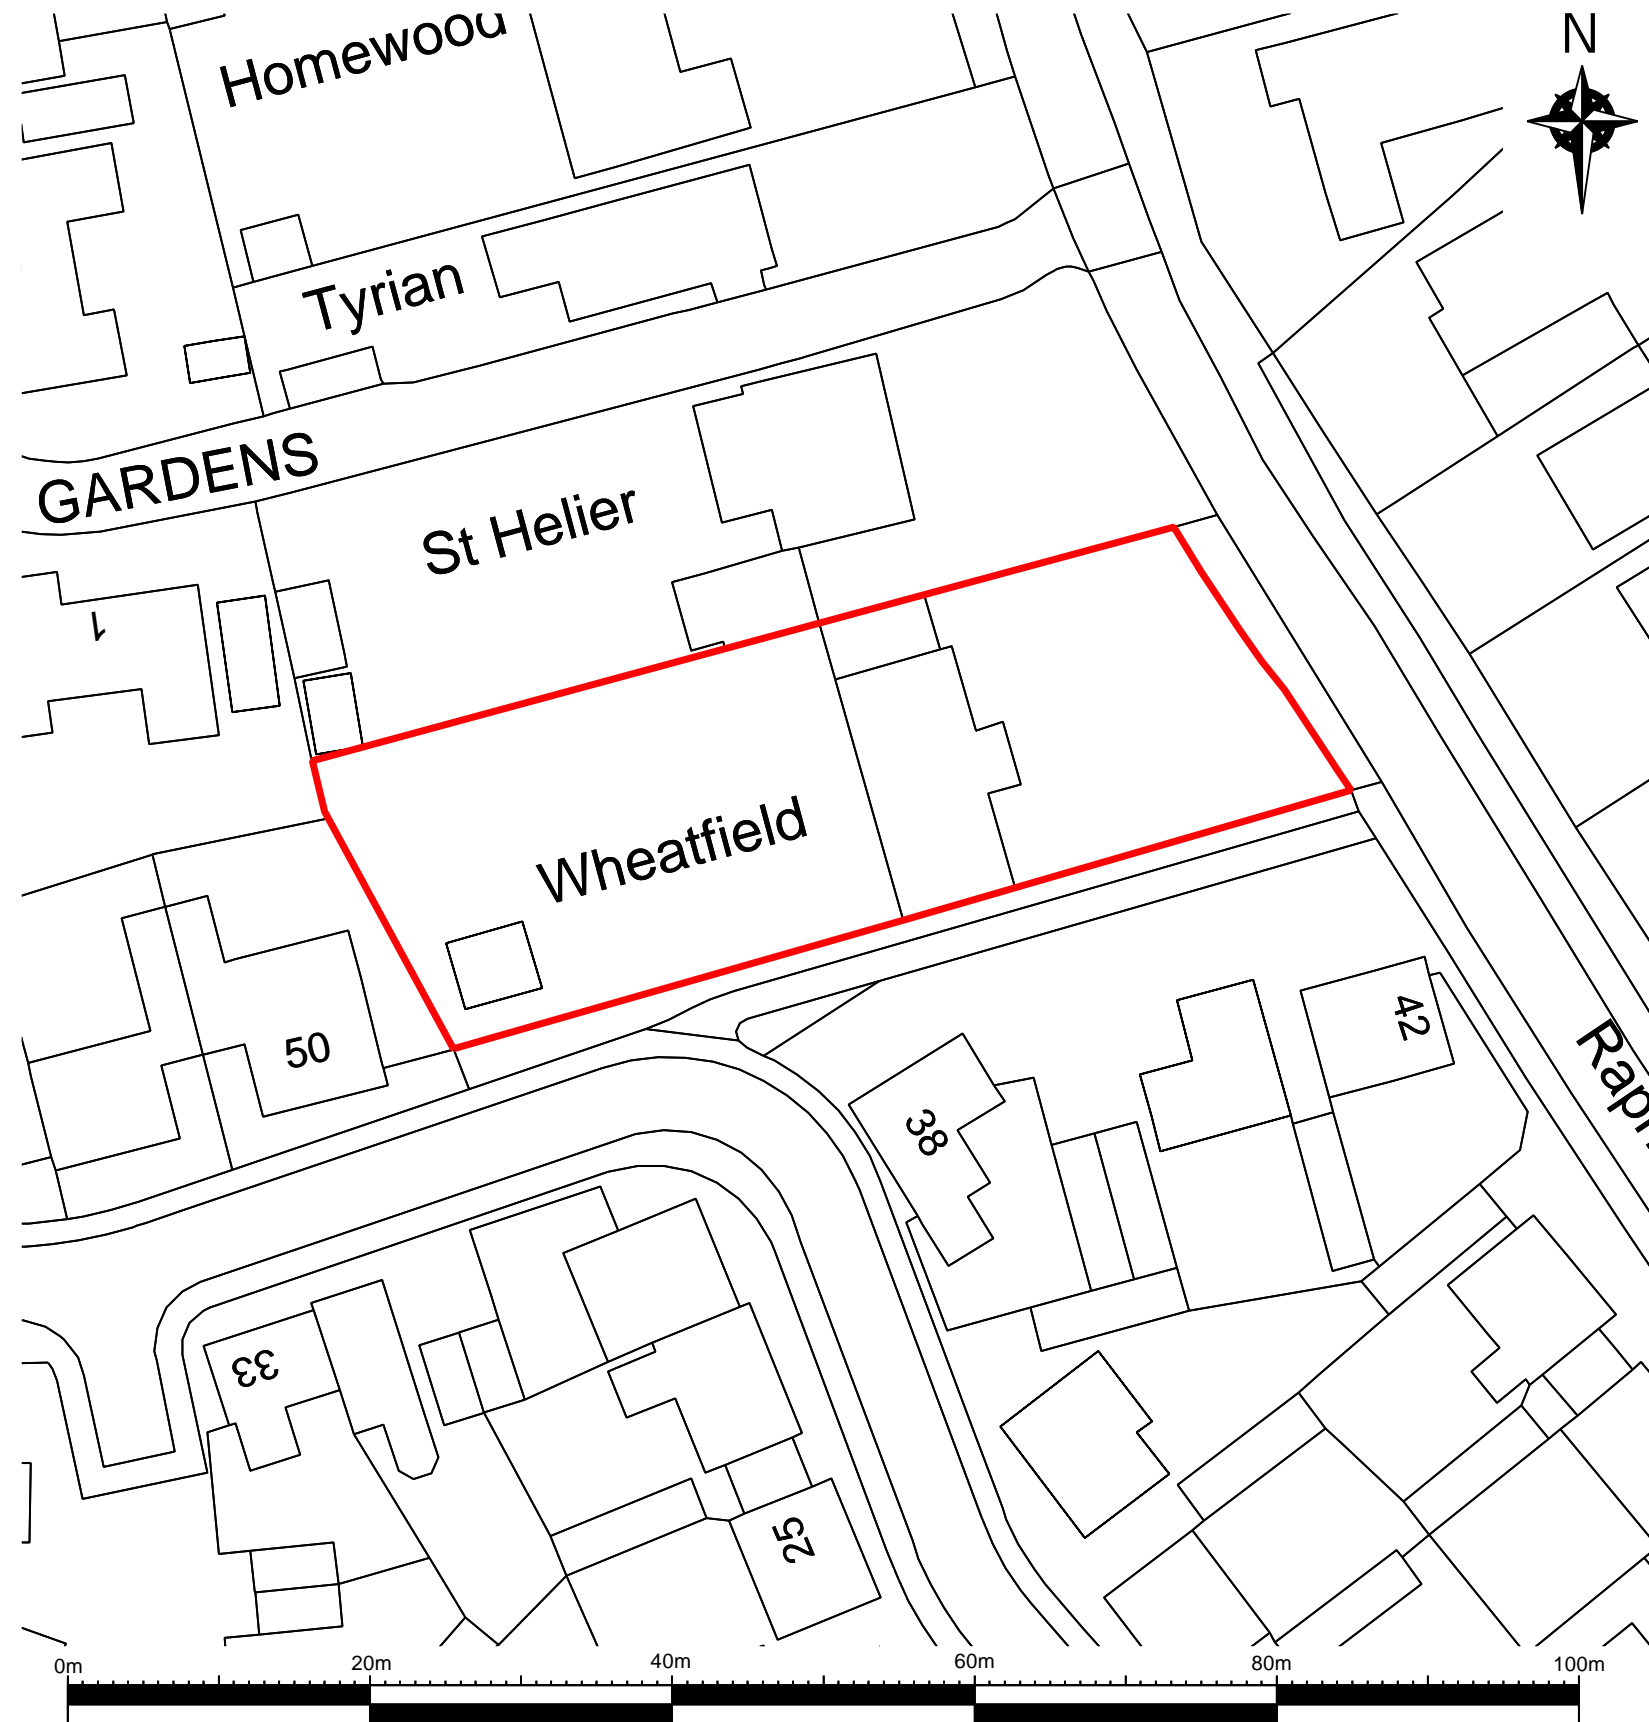

Meters
WHEATFIELD, CHURCH ROAD: BLOCK PLAN
SCALE: 1:500@A3

REV:	DATE:	DESCRIPTION:
00	02.10.2023	LOCATION AND BLOCK PLAN PRODUCED

PROJECT NAME:
POND CANOPY

PROJECT NUMBER:
9000_0134

ADDRESS:
**WHEATFIELD, CHURCH ROAD
THORRINGTON
ESSEX**

DRAWING NAME:
LOCATION & BLOCK PLAN

PURPOSE:
PLANNING APPLICATION

DRAWING NUMBER: 0134-A-001	REVISION STATUS: 00
--------------------------------------	-------------------------------

SCALE: AS SHOWN	STATUS: FOR SUBMISSION
---------------------------	----------------------------------

DATE: 02.10.2023	DRAWN: B.ANN	ISSUED: B.ANN
----------------------------	------------------------	-------------------------

