



ALL DIMENSIONS IN MILLIMETRES
 FIGURED DIMENSIONS ONLY TO BE USED FROM
 THIS DRAWING ONLY UNLESS STATED OTHERWISE
 READ IN CONJUNCTION WITH ENGINEERS
 DRAWINGS AND SPECIFICATION
 ALL SIZES TO BE CHECKED ON SITE
 BY CONTRACTOR PRIOR TO ORDERING MATERIALS
 THIS DRAWING IS COPYRIGHT

PLANNING

REVISION DESCRIPTION DATE

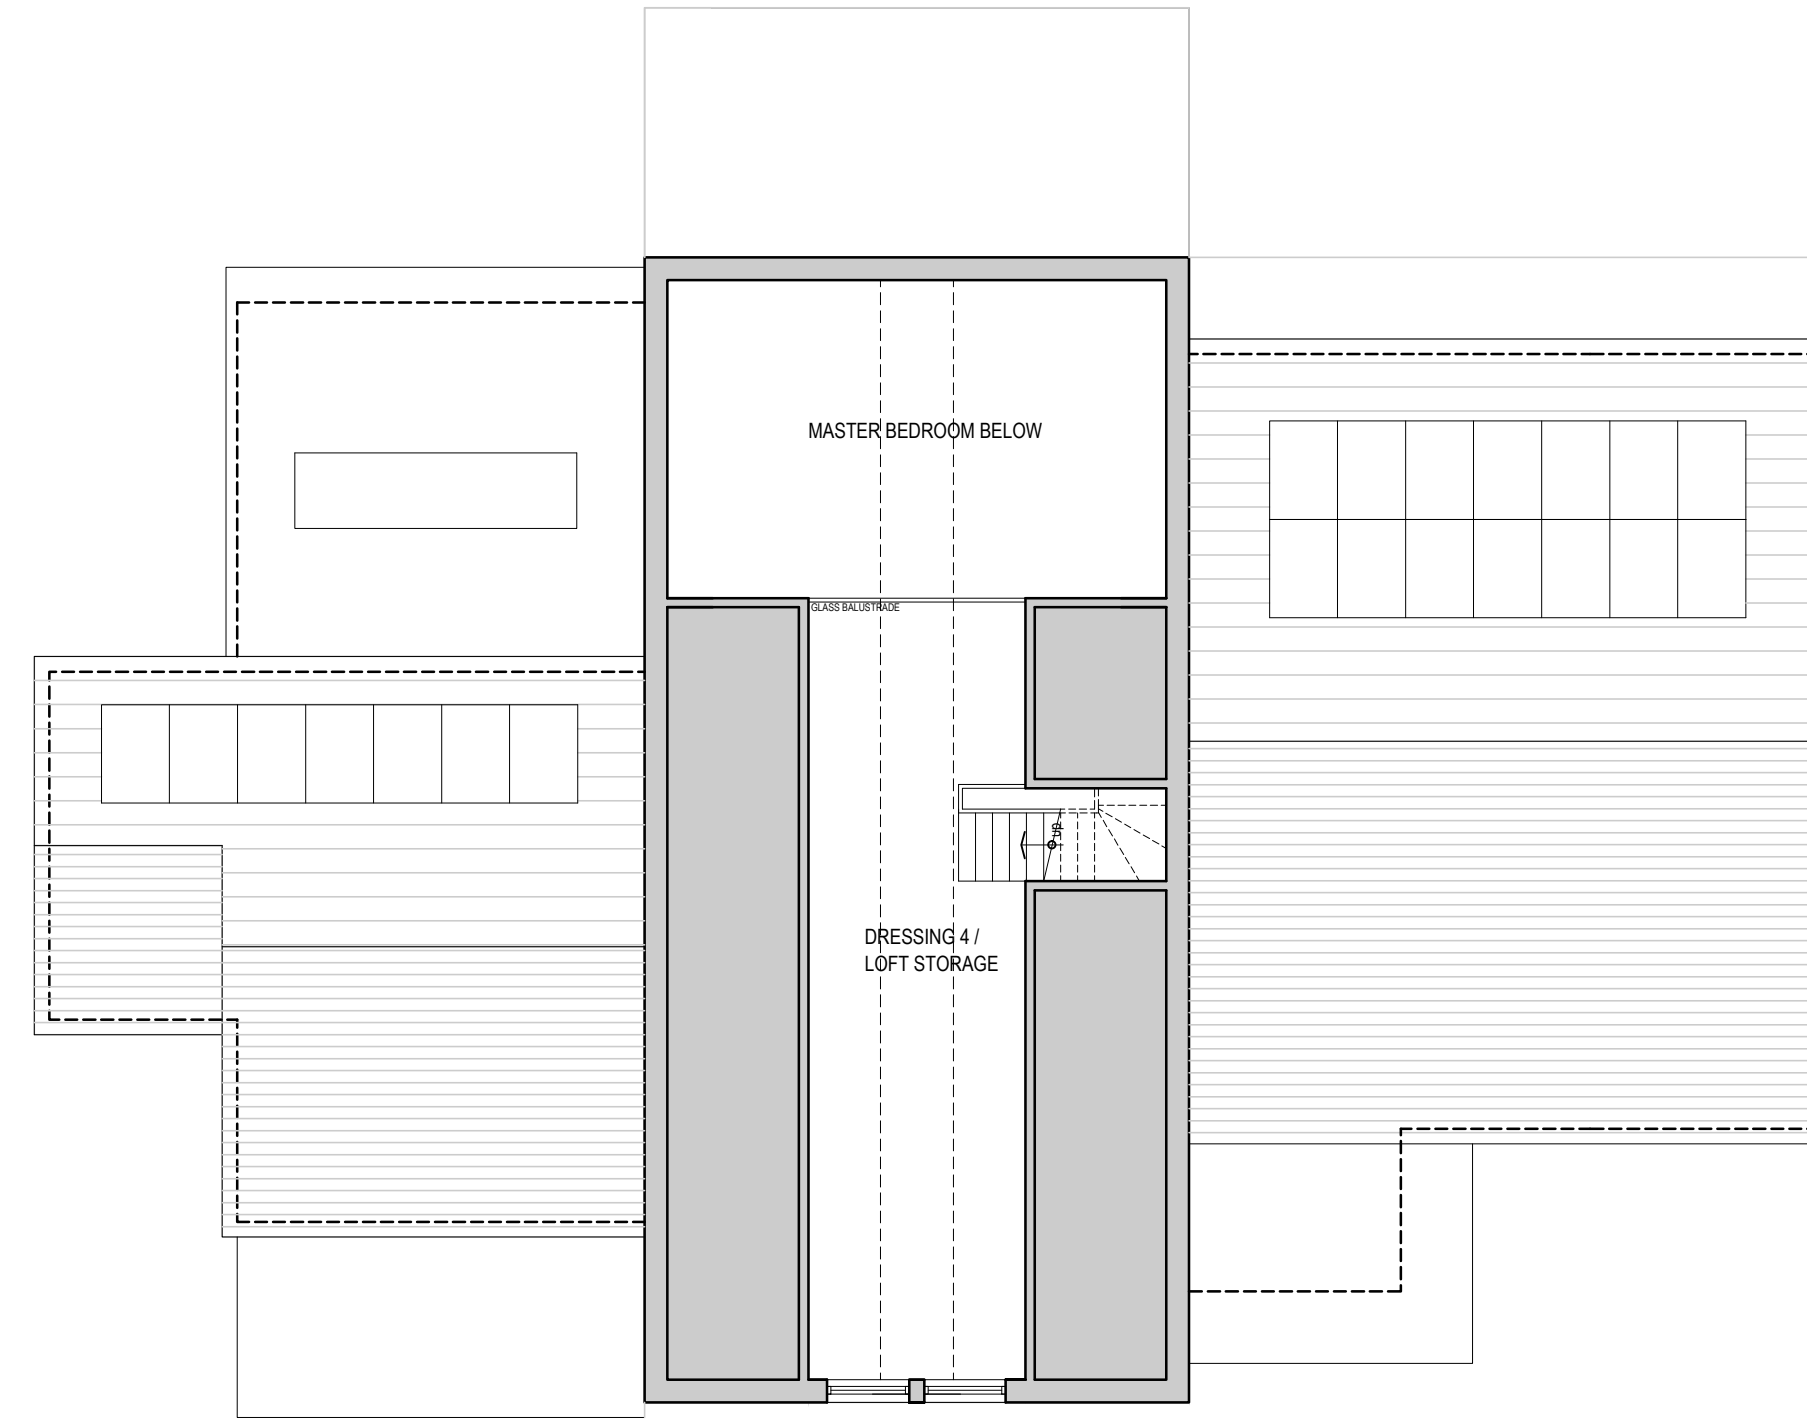


SECOND FLOOR / MEZZANINE

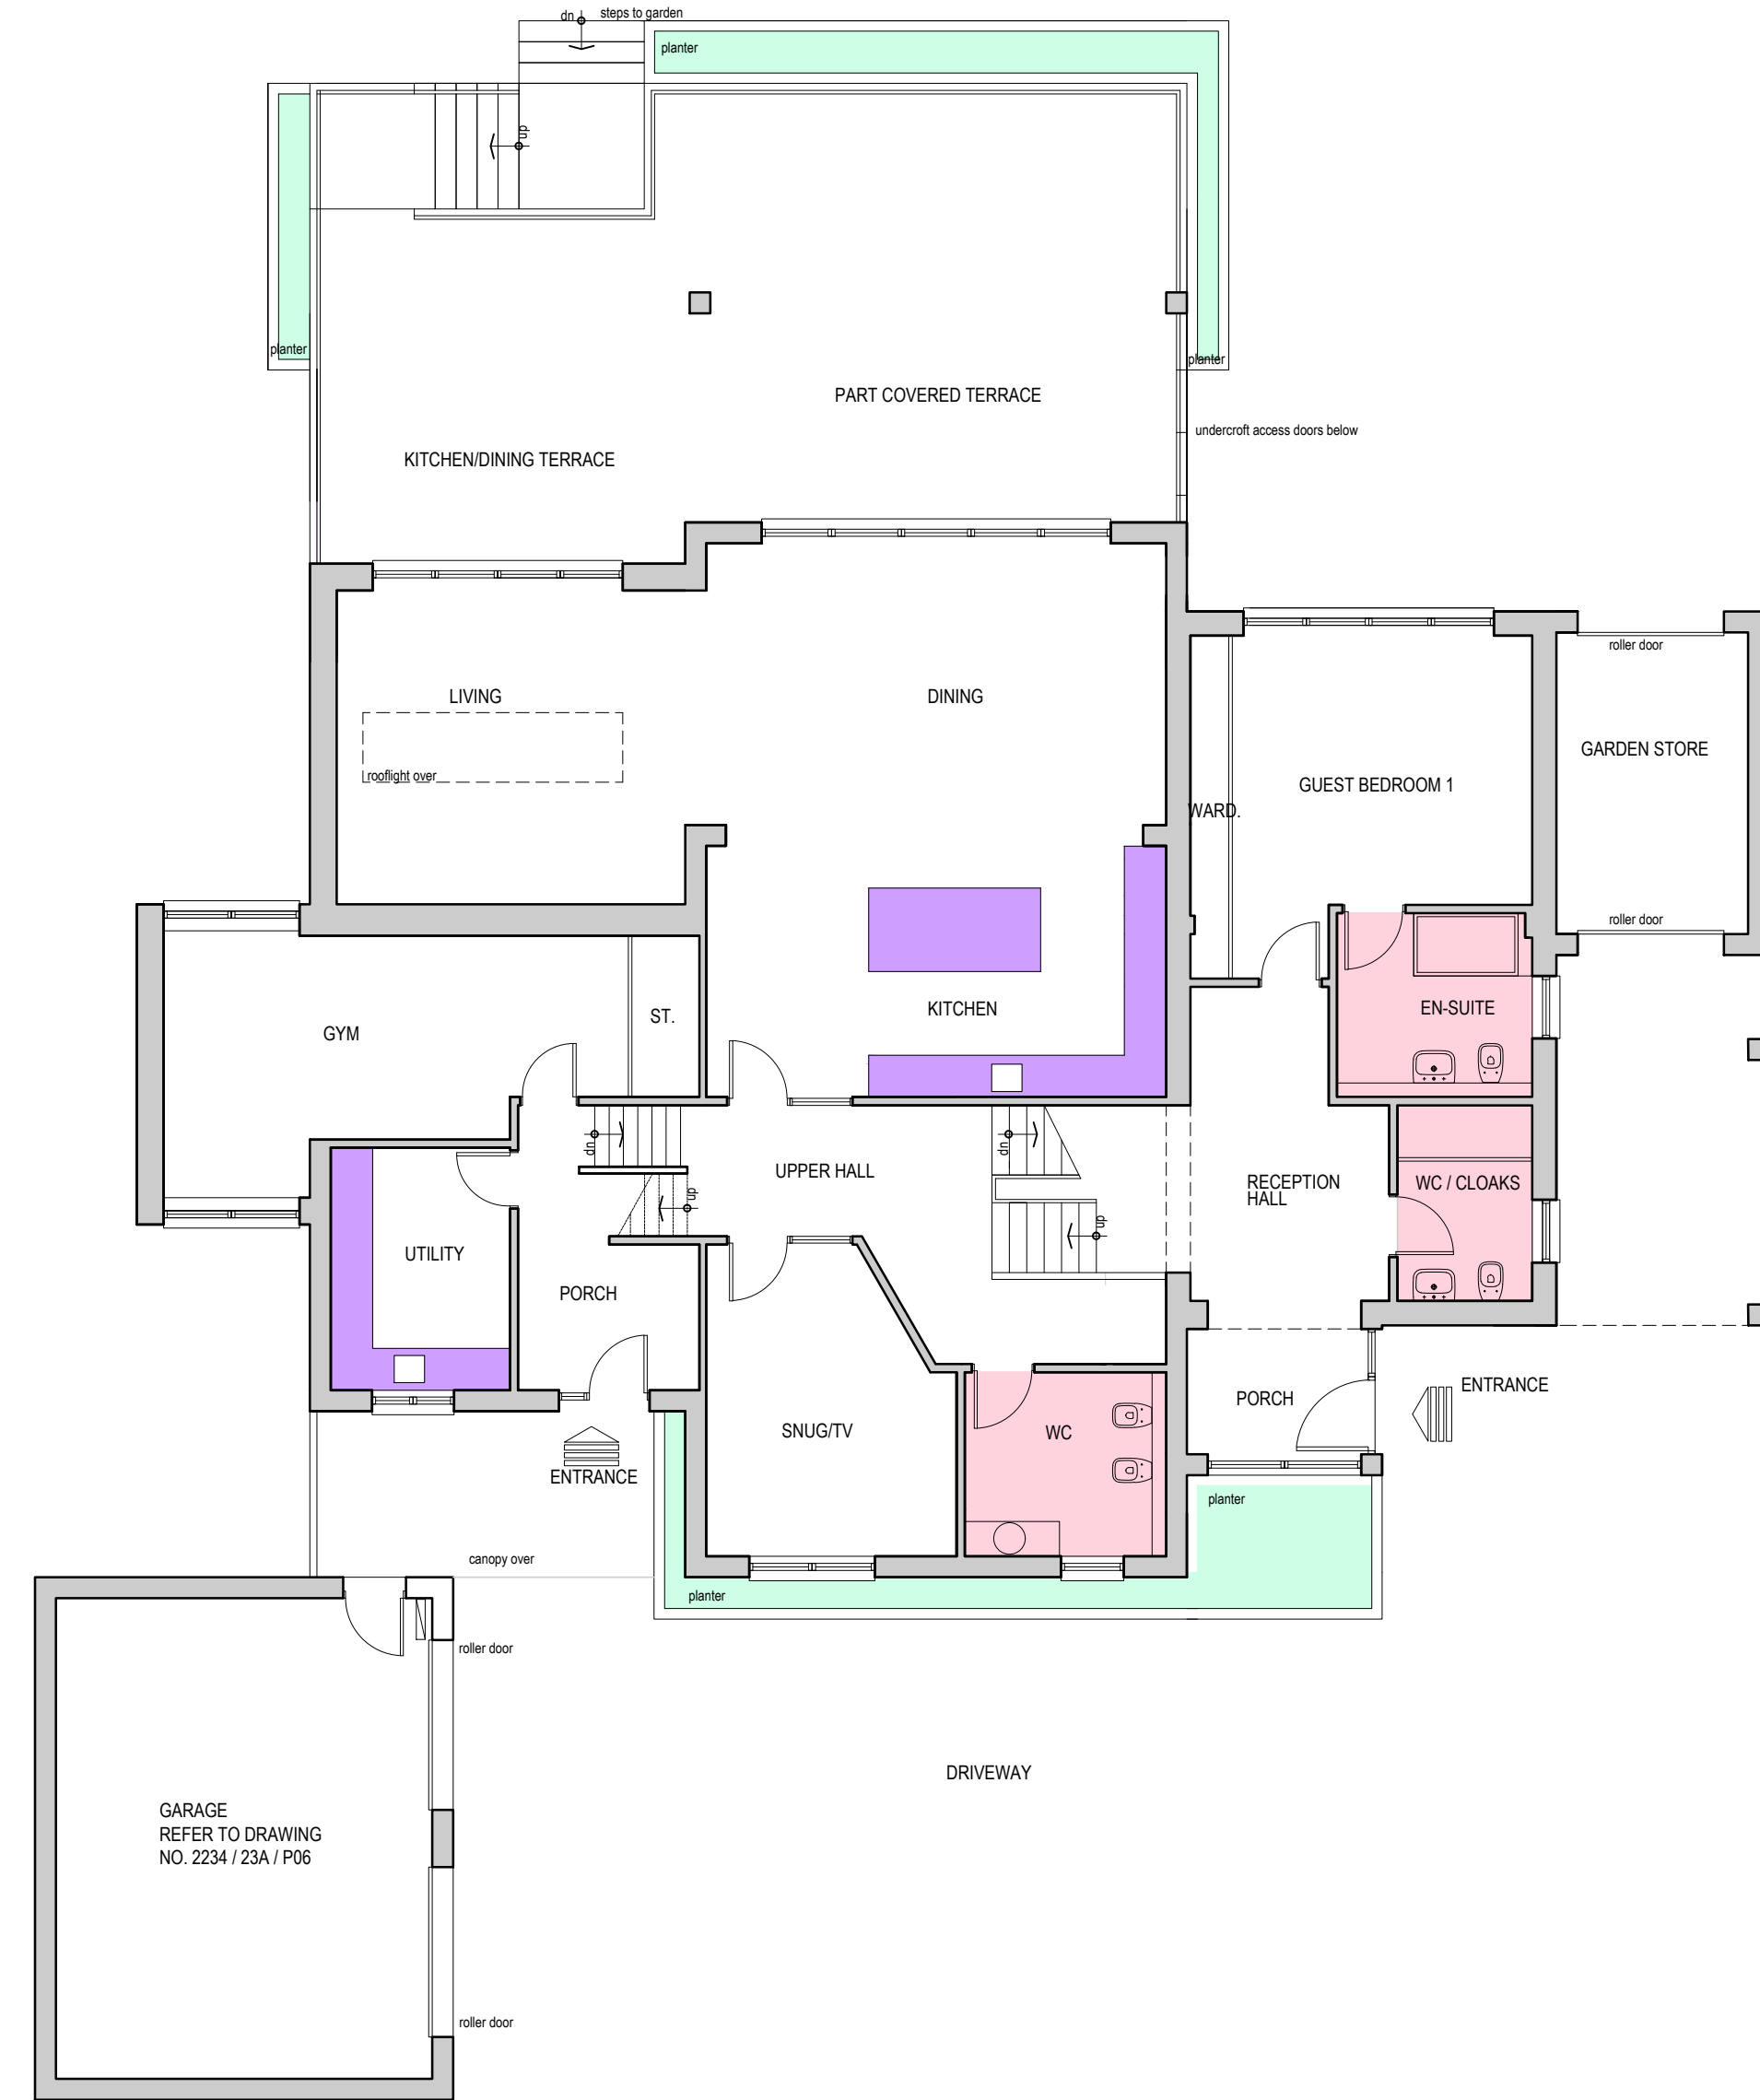


GROUND FLOOR
 PLANS AS PROPOSED

SCALE 1:100

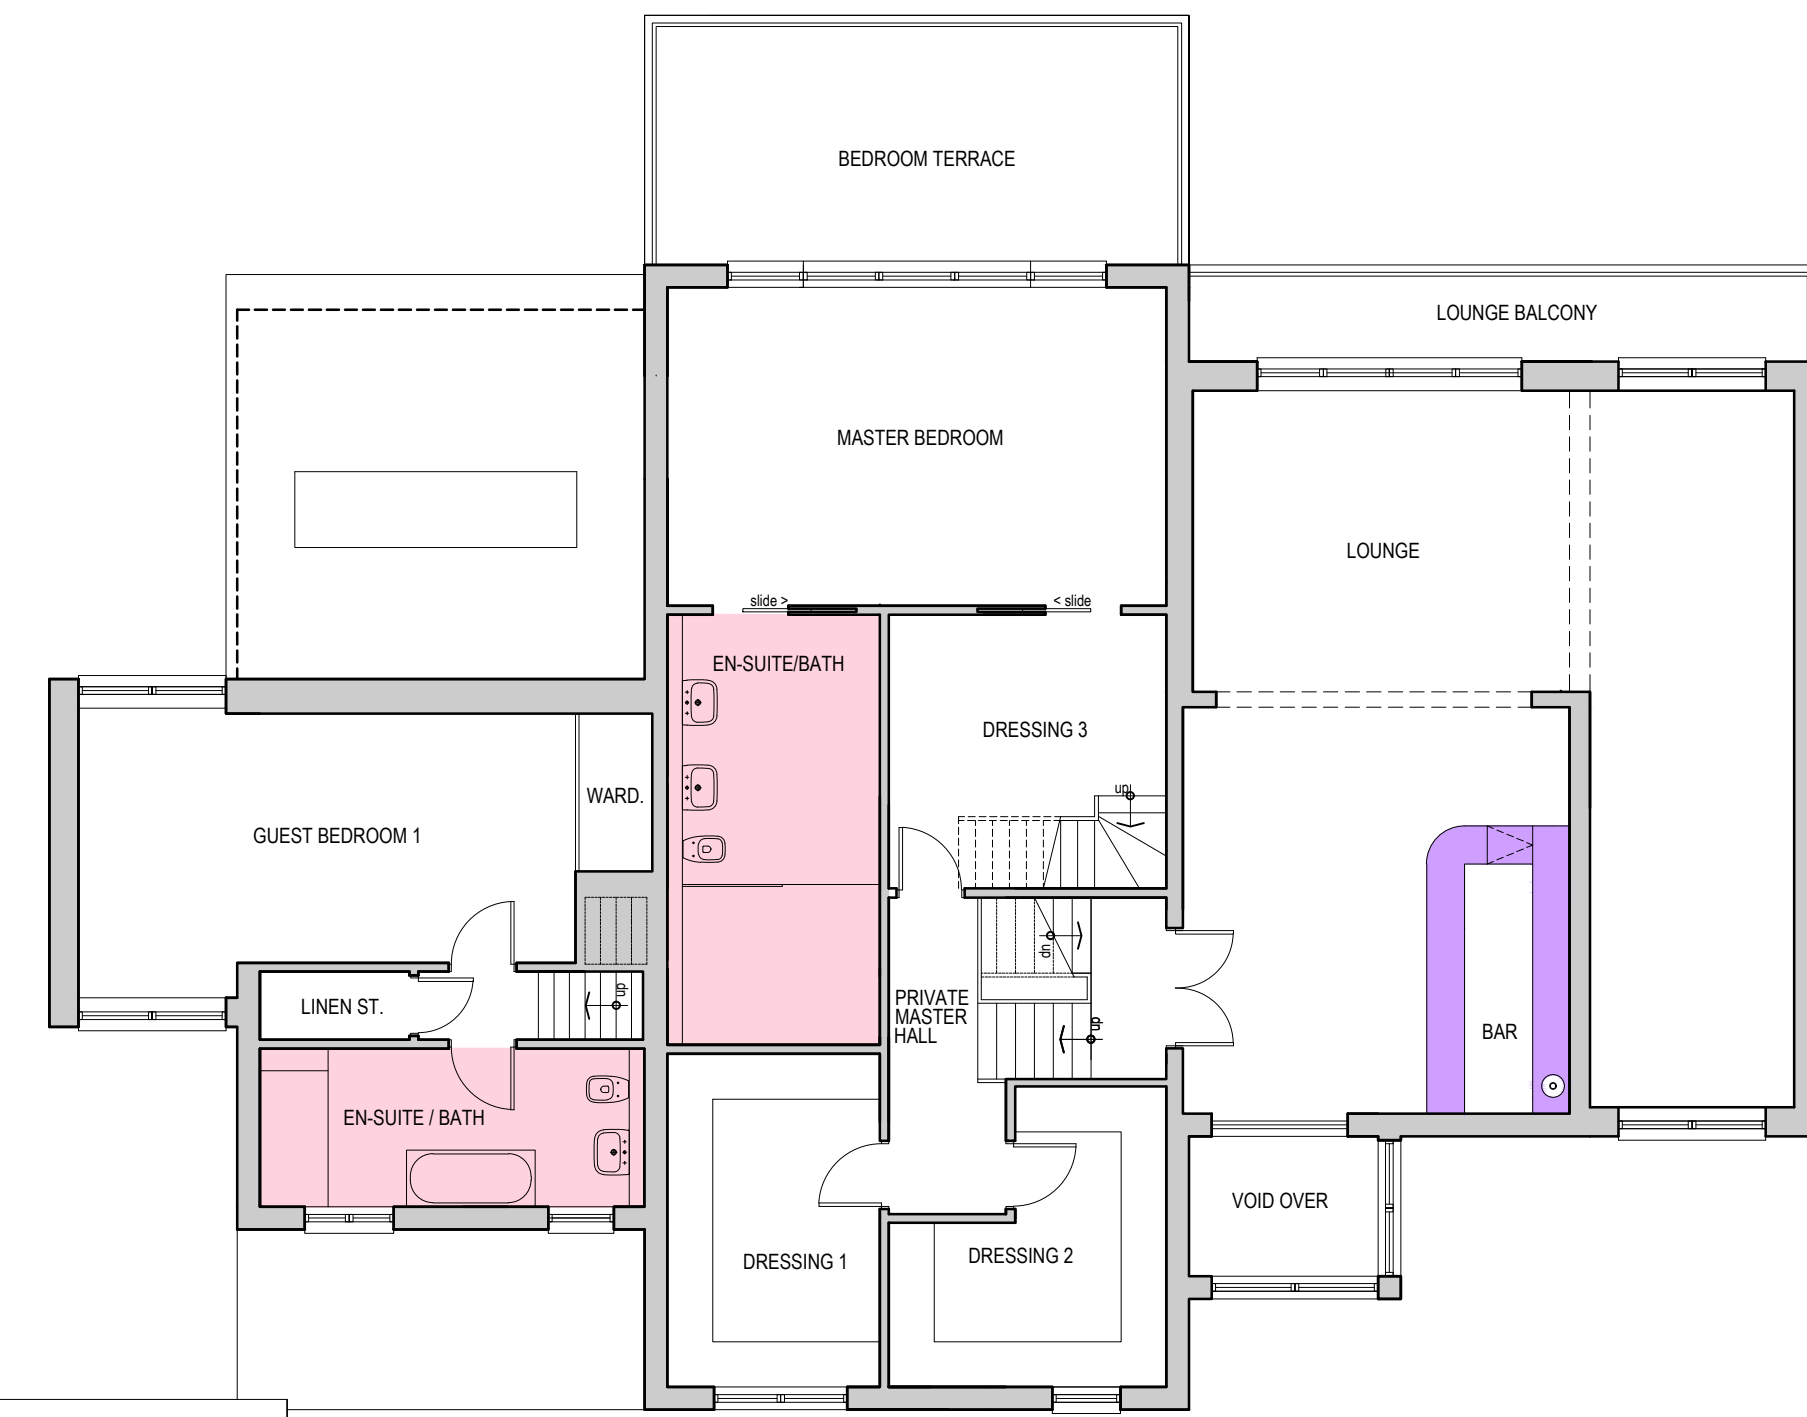

FIRST FLOOR

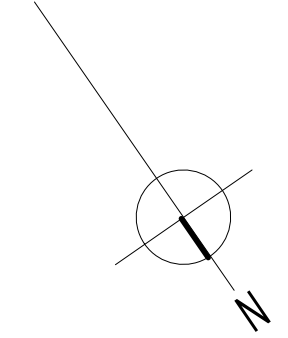

READ IN CONJUNCTION WITH SA DRAWING NOS. 2234 / 23A / P01 - P06 incl.

STEWART ASSOCIATES
 Architects & Development Consultants

23 BATH STREET
 LARGS
 AYRSHIRE KA30 8BL
 tel : 01475 670033/44



email: info@stewart-associates.com

TITLE EXTENSION & ALTERATIONS
 23b SUMMERLEA ROAD
 SEAMILL, WEST KILBRIDE

CLIENT MR & MRS J. MILLER

DRAWING PROPOSED PLANS

SCALE 1:100 AT A1 DATE SEPT 23

DRAWN NS CHECKED BAS

NUMBER 2234 / 23A / P04