
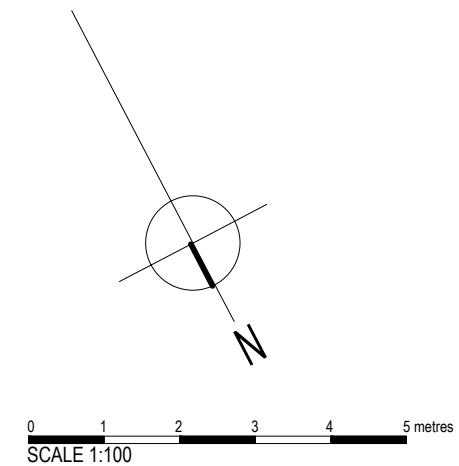
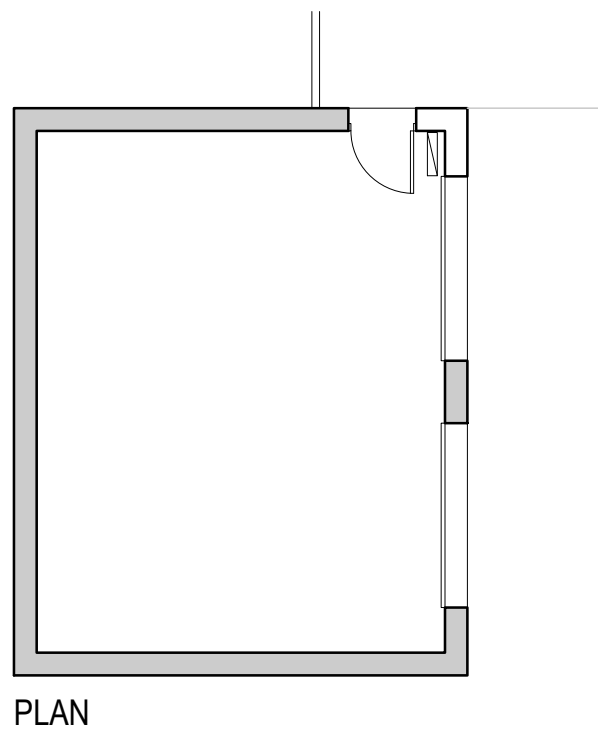
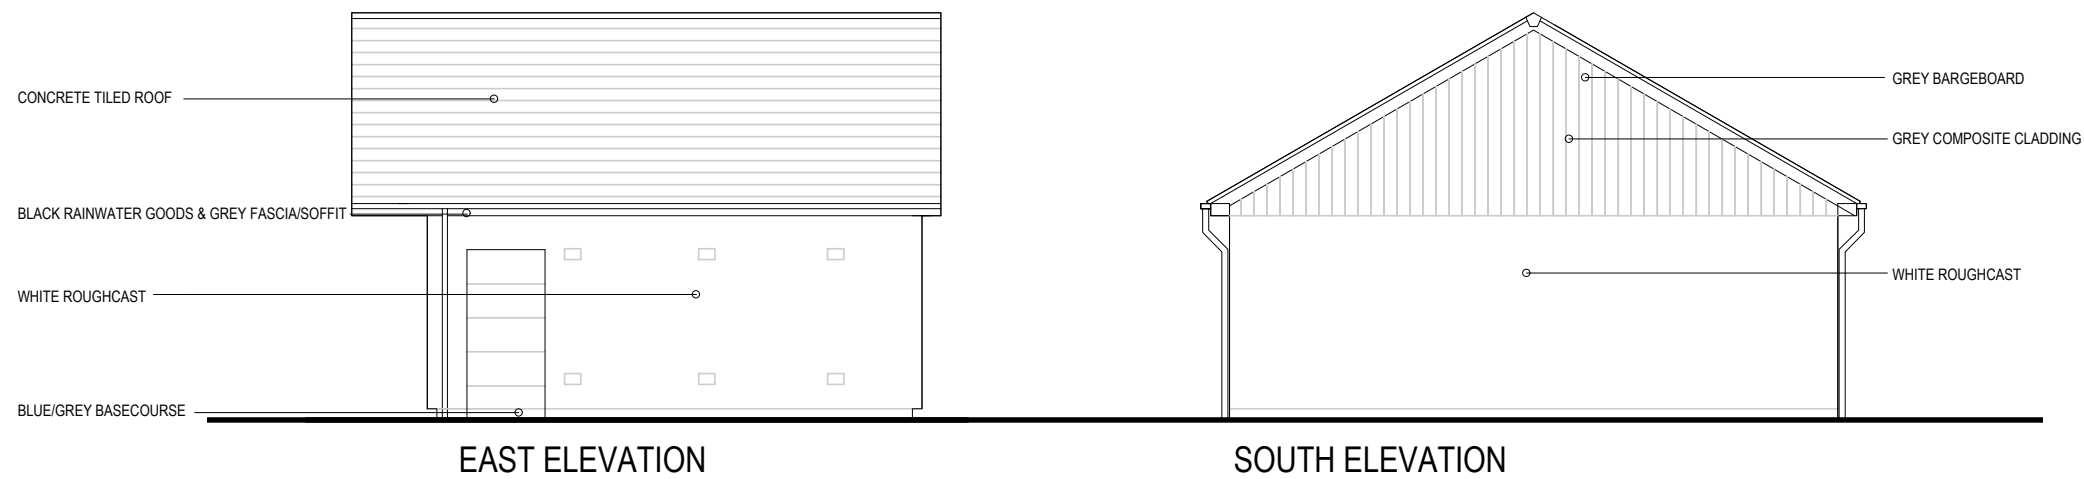


ALL DIMENSIONS IN MILLIMETRES  
 FIGURED DIMENSIONS ONLY TO BE USED FROM  
 THIS DRAWING ONLY UNLESS STATED OTHERWISE  
 READ IN CONJUNCTION WITH ENGINEERS  
 DRAWINGS AND SPECIFICATION  
 ALL SIZES TO BE CHECKED ON SITE  
 BY CONTRACTOR PRIOR TO ORDERING MATERIALS  
 THIS DRAWING IS COPYRIGHT

# PLANNING

REVISION	DESCRIPTION	DATE

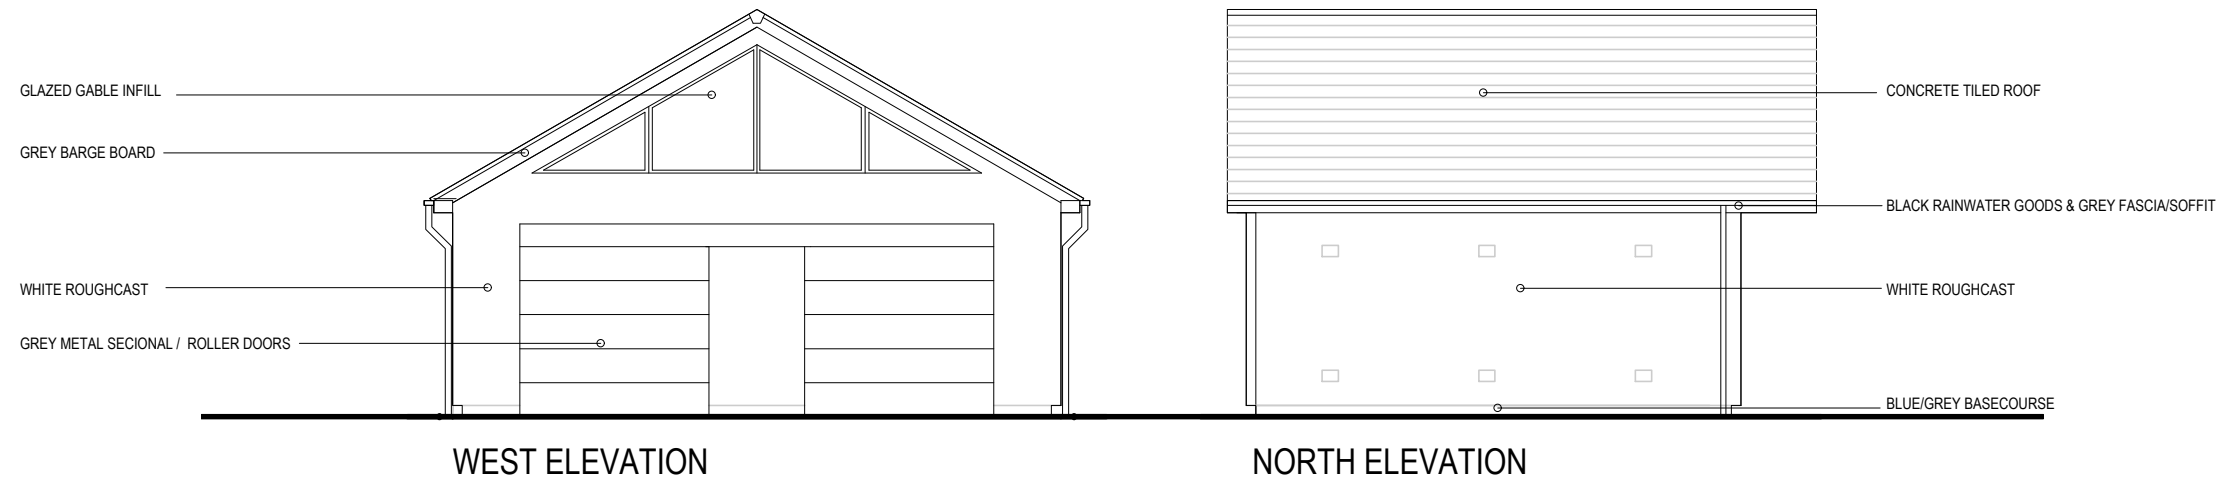

READ IN CONJUNCTION WITH SA DRAWING NOS. 2234 / 23A / P01 - P06 incl.

**STEWART ASSOCIATES**

Architects & Development Consultants

23 BATH STREET  
 LARGS  
 AYRSHIRE KA30 8BL  
 tel : 01475 670033/44



email: info@stewart-associates.com

TITLE **EXTENSION & ALTERATIONS**  
 23b SUMMERLEA ROAD  
 SEAMILL, WEST KILBRIDE

CLIENT **MR & MRS J. MILLER**

DRAWING **GARAGE  
 PLANS & ELEVATIONS**

SCALE 1:100 AT A1      DATE SEPT 23

DRAWN NS      CHECKED BAS

NUMBER **2234 / 23A / P06**