


THIS DRAWING SHOULD BE READ IN CONJUNCTION WITH ANY OTHER RELEVANT DRAWINGS AND THE CONSTRUCTION MANUAL. THE BUILDER SHOULD CHECK ALL LEVELS AND SITE DIMENSIONS BEFORE WORK STARTS AND NOTIFY SCANDIA OF ANY DISCREPANCY IF IN DOUBT PLEASE ASK.

© COPYRIGHT IN THIS DRAWING AND WORK EXECUTED IS AND REMAINS THE PROPERTY OF SCANDIA-HUS LIMITED AND OR ITS SUBSIDIARIES IN ACCORDANCE WITH THE PROVISIONS OF THE COPYRIGHT ACT. PERMISSION TO PRODUCE COPIES OR REPRODUCED DRAWINGS IN WHOLE OR IN PART FOR ANY PURPOSE SHOULD BE OBTAINED FROM SCANDIA-HUS LIMITED & ANY SUCH REPRODUCTIONS SHOULD INCLUDE THIS & THE FOREGOING STATEMENT.

REV	DESCRIPTION	DATE	DRN	CHK
A	MINOR REVISION	18/03/23	FC	

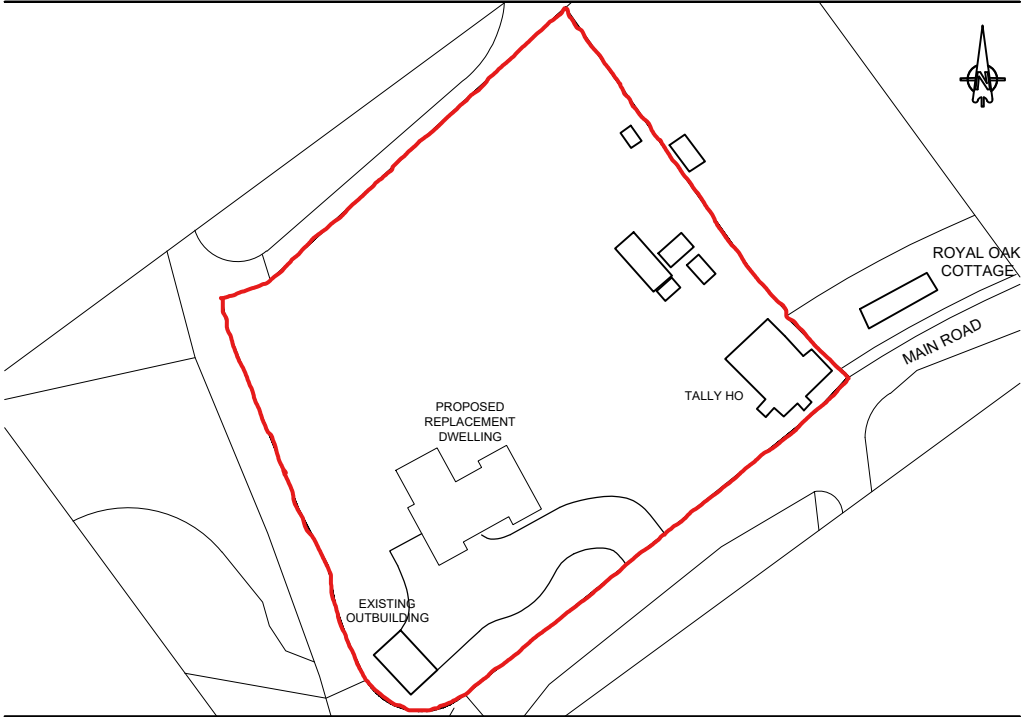

scandiahus
 SCANDIA-HUS BUSINESS PARK
 FELCOURT ROAD, FELCOURT, EAST GRINSTEAD,
 WEST SUSSEX, RH19 2LP : TEL 01342 838060

FOR: MR. & MRS. BARNSHAW
 SITE: Tally Ho, Main Road, Knockholt, Sevenoaks, TN14 7NT

TITLE: LOCATION PLAN

C/No 226702	D/No	SCALE 1:1250 @A4
DRAWN FC		DRAWING NUMBER L01
DATE 3/23		REV A