


Surface Water to be discharged down Oak Lane naturally due to the height difference as show on Topographical Survey - Job No 1906 S02

Existing access to be surfaced in tarmac to the length of 5 metres

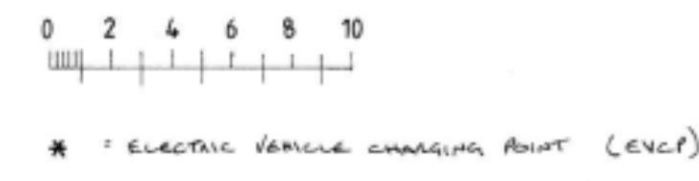

A 19/07/2023 MINOR AMENDMENT

LES ANDREWS MCIAT

Chartered Architectural Technologist & Building Design Consultant
Street Farm, Beck Street, Hepworth, Diss, Norfolk, IP22 2PN. Tel: 01359 254278
MEMBER OF THE CHARTERED INSTITUTE OF ARCHITECTURAL TECHNOLOGISTS

DRAWING
BLOCK PLAN AS PROPOSED.

PROJECT RESIDENTIAL DEVELOPMENT, LAND SOUTH WEST OF 1 OAK LANE, WOOLPIT, IP30 9RN, FOR NURTINGER UK LTD.	DRAWING NO. 2151/10 A SCALE 1:250 @ A1 DATE APRIL 2023
---	--

This drawing is Copyright of Les Andrews MCIAT and cannot be reproduced without written consent. Do not scale. Use figured dimensions only. All discrepancies to be reported immediately to Les Andrews MCIAT