
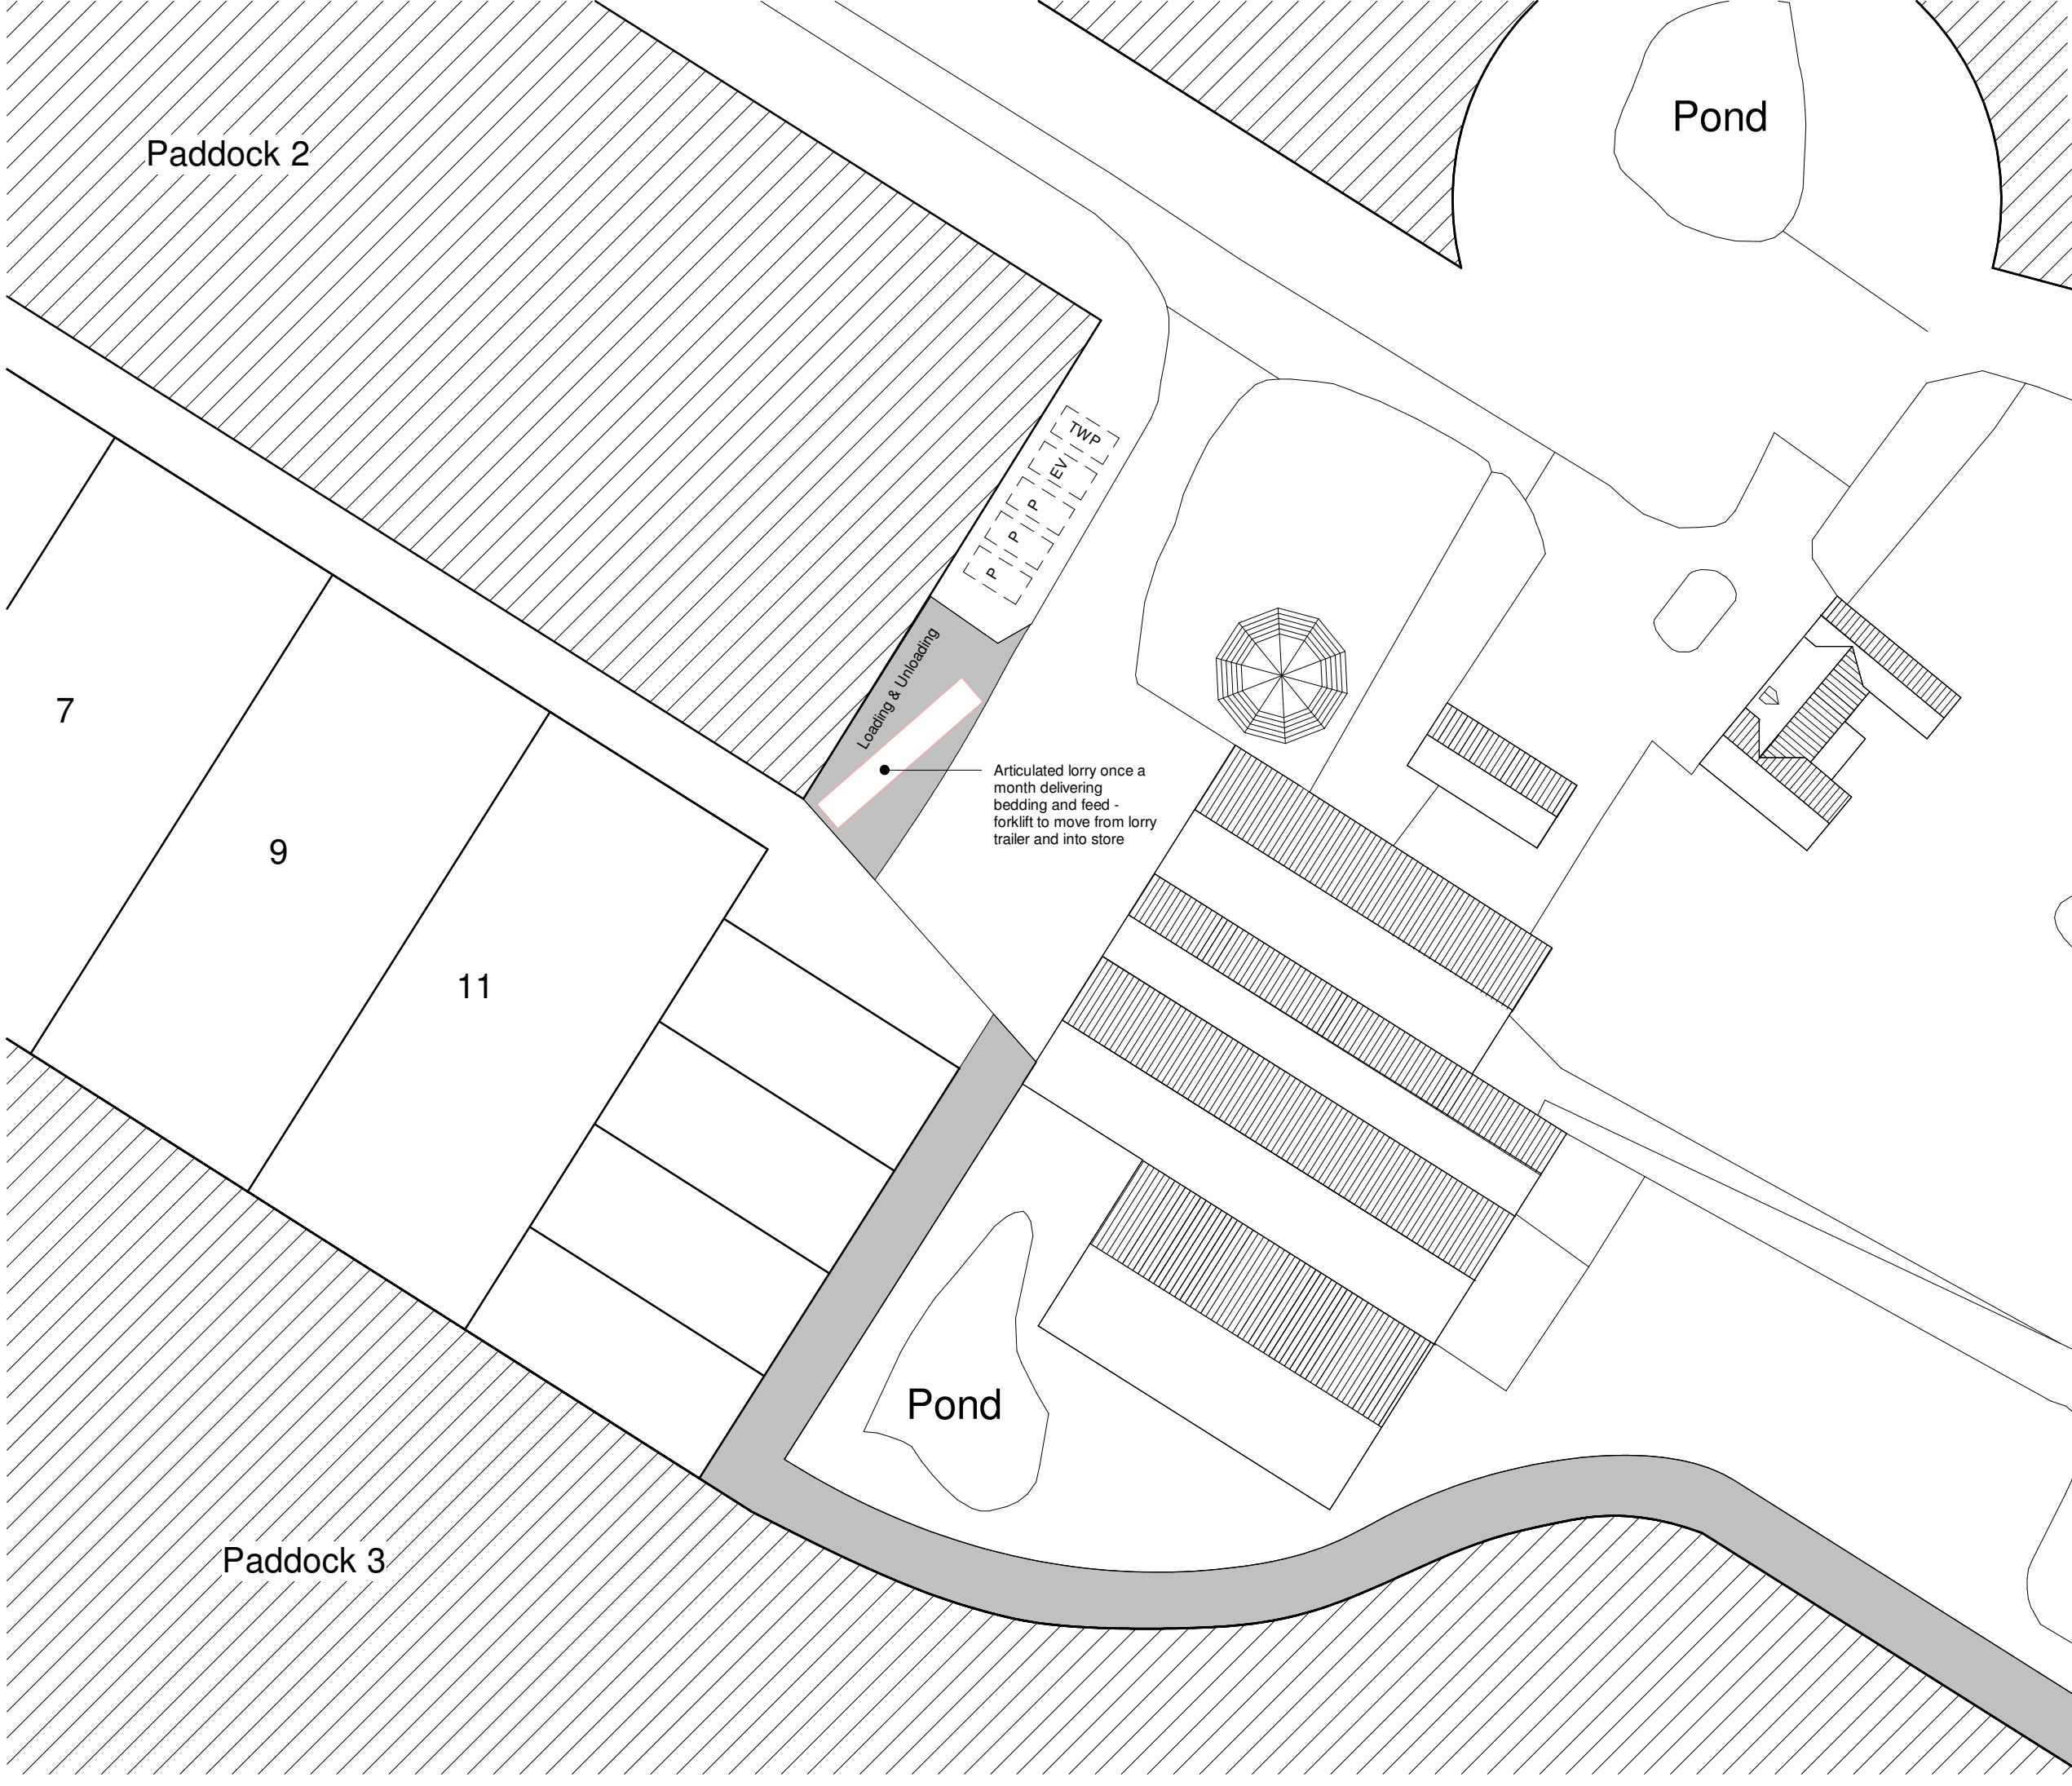


THESE ARE NOT WORKING DETAILS, they have been produced solely for the purpose of making Local Authority Applications and do not form part of any CDM requirements. All details and Dimensions to be checked and verified on site BEFORE commencement. DO NOT SCALE.

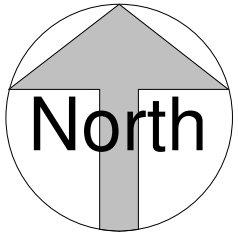

Paddock 2

Pond

Pond

Pond

7

9

11

Paddock 3

Loading & Unloading

Articulated lorry once a month delivering bedding and feed - forklift to move from lorry trailer and into store

P P P P EV TWP

Client
Miss Amelia Bevan
Project
Rookyard Farmhouse, Haughley, Stowmarket, IP14 3LR - Change of use of farm building and adjacent land
Title
Loading, Unloading & Parking

Project N° Drawing N° Revision
0212 -0104 **P01**
Scale - unless otherwise stated Issued For
1 : 500 @ A3 PRELIMINARY

 **BRIGHT ARCHITECTURE**
Bright Architecture Ltd
629 Foxhall Rd
Ipswich
Suffolk
IP3 8NE
t: 07714822411
e:joe@brightarchitecture.co.uk