

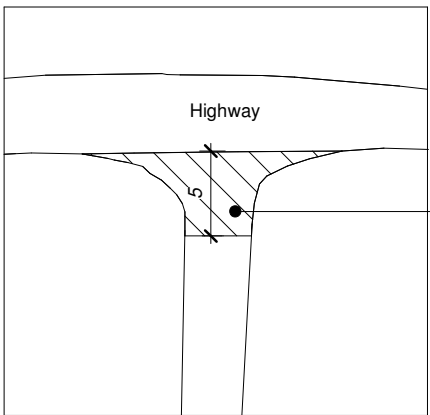
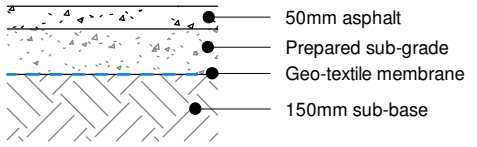
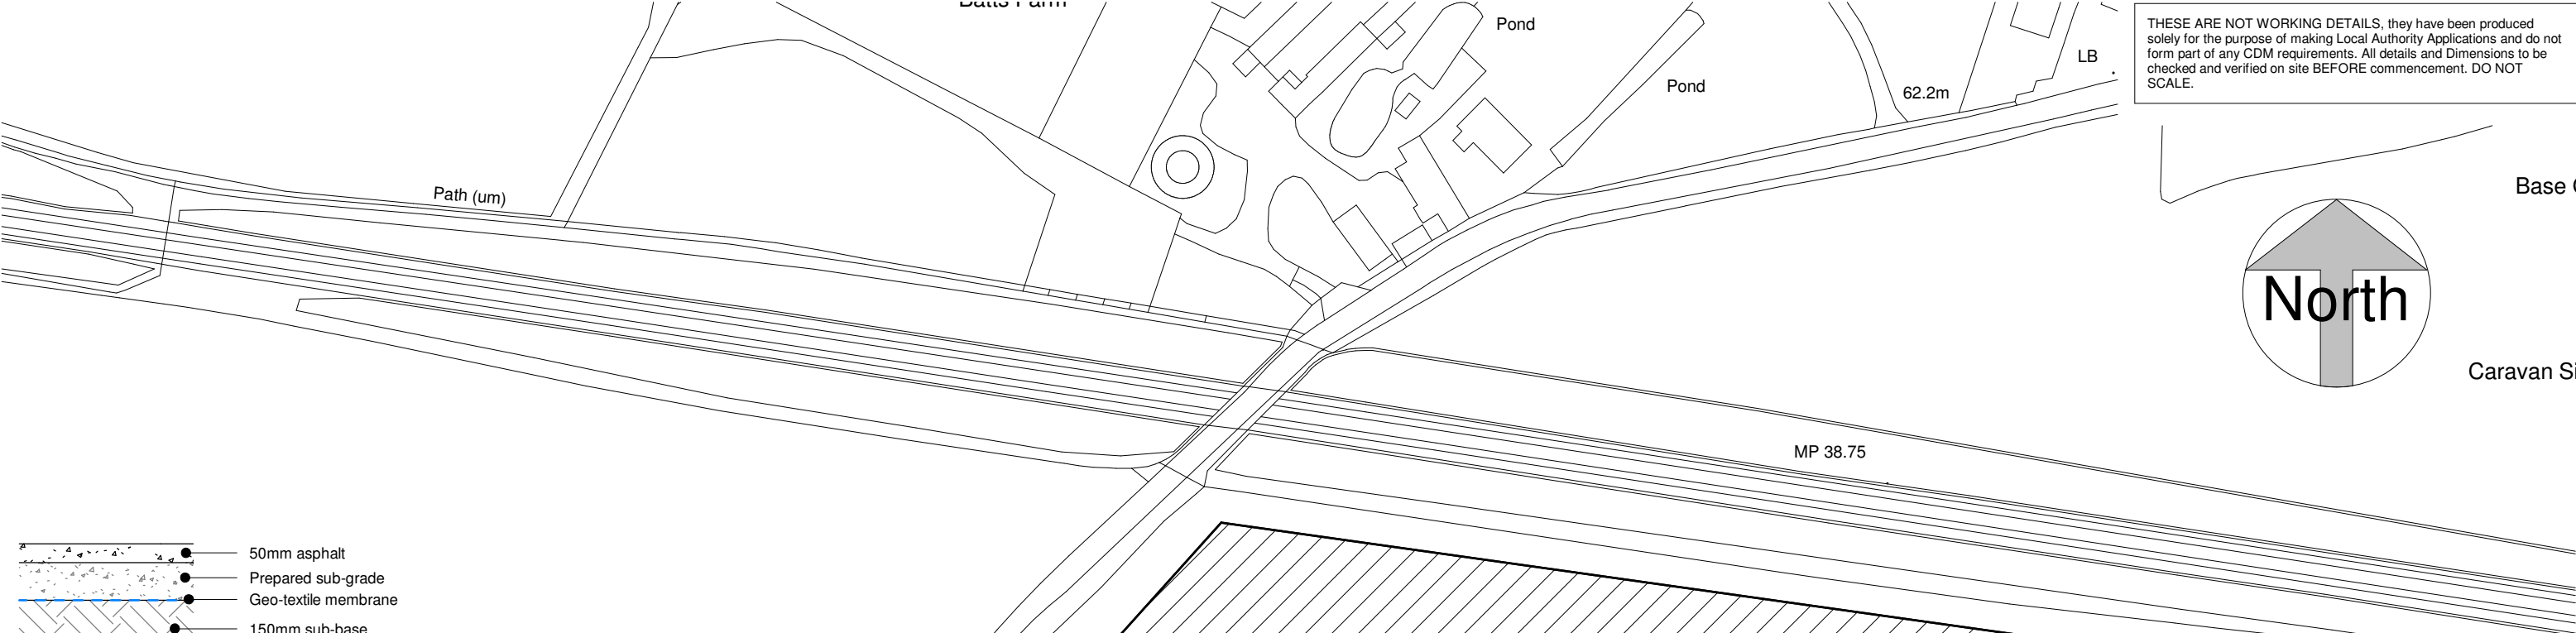


THESE ARE NOT WORKING DETAILS, they have been produced solely for the purpose of making Local Authority Applications and do not form part of any CDM requirements. All details and Dimensions to be checked and verified on site BEFORE commencement. DO NOT SCALE.

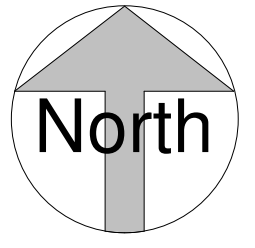

Detail A  
1 : 500

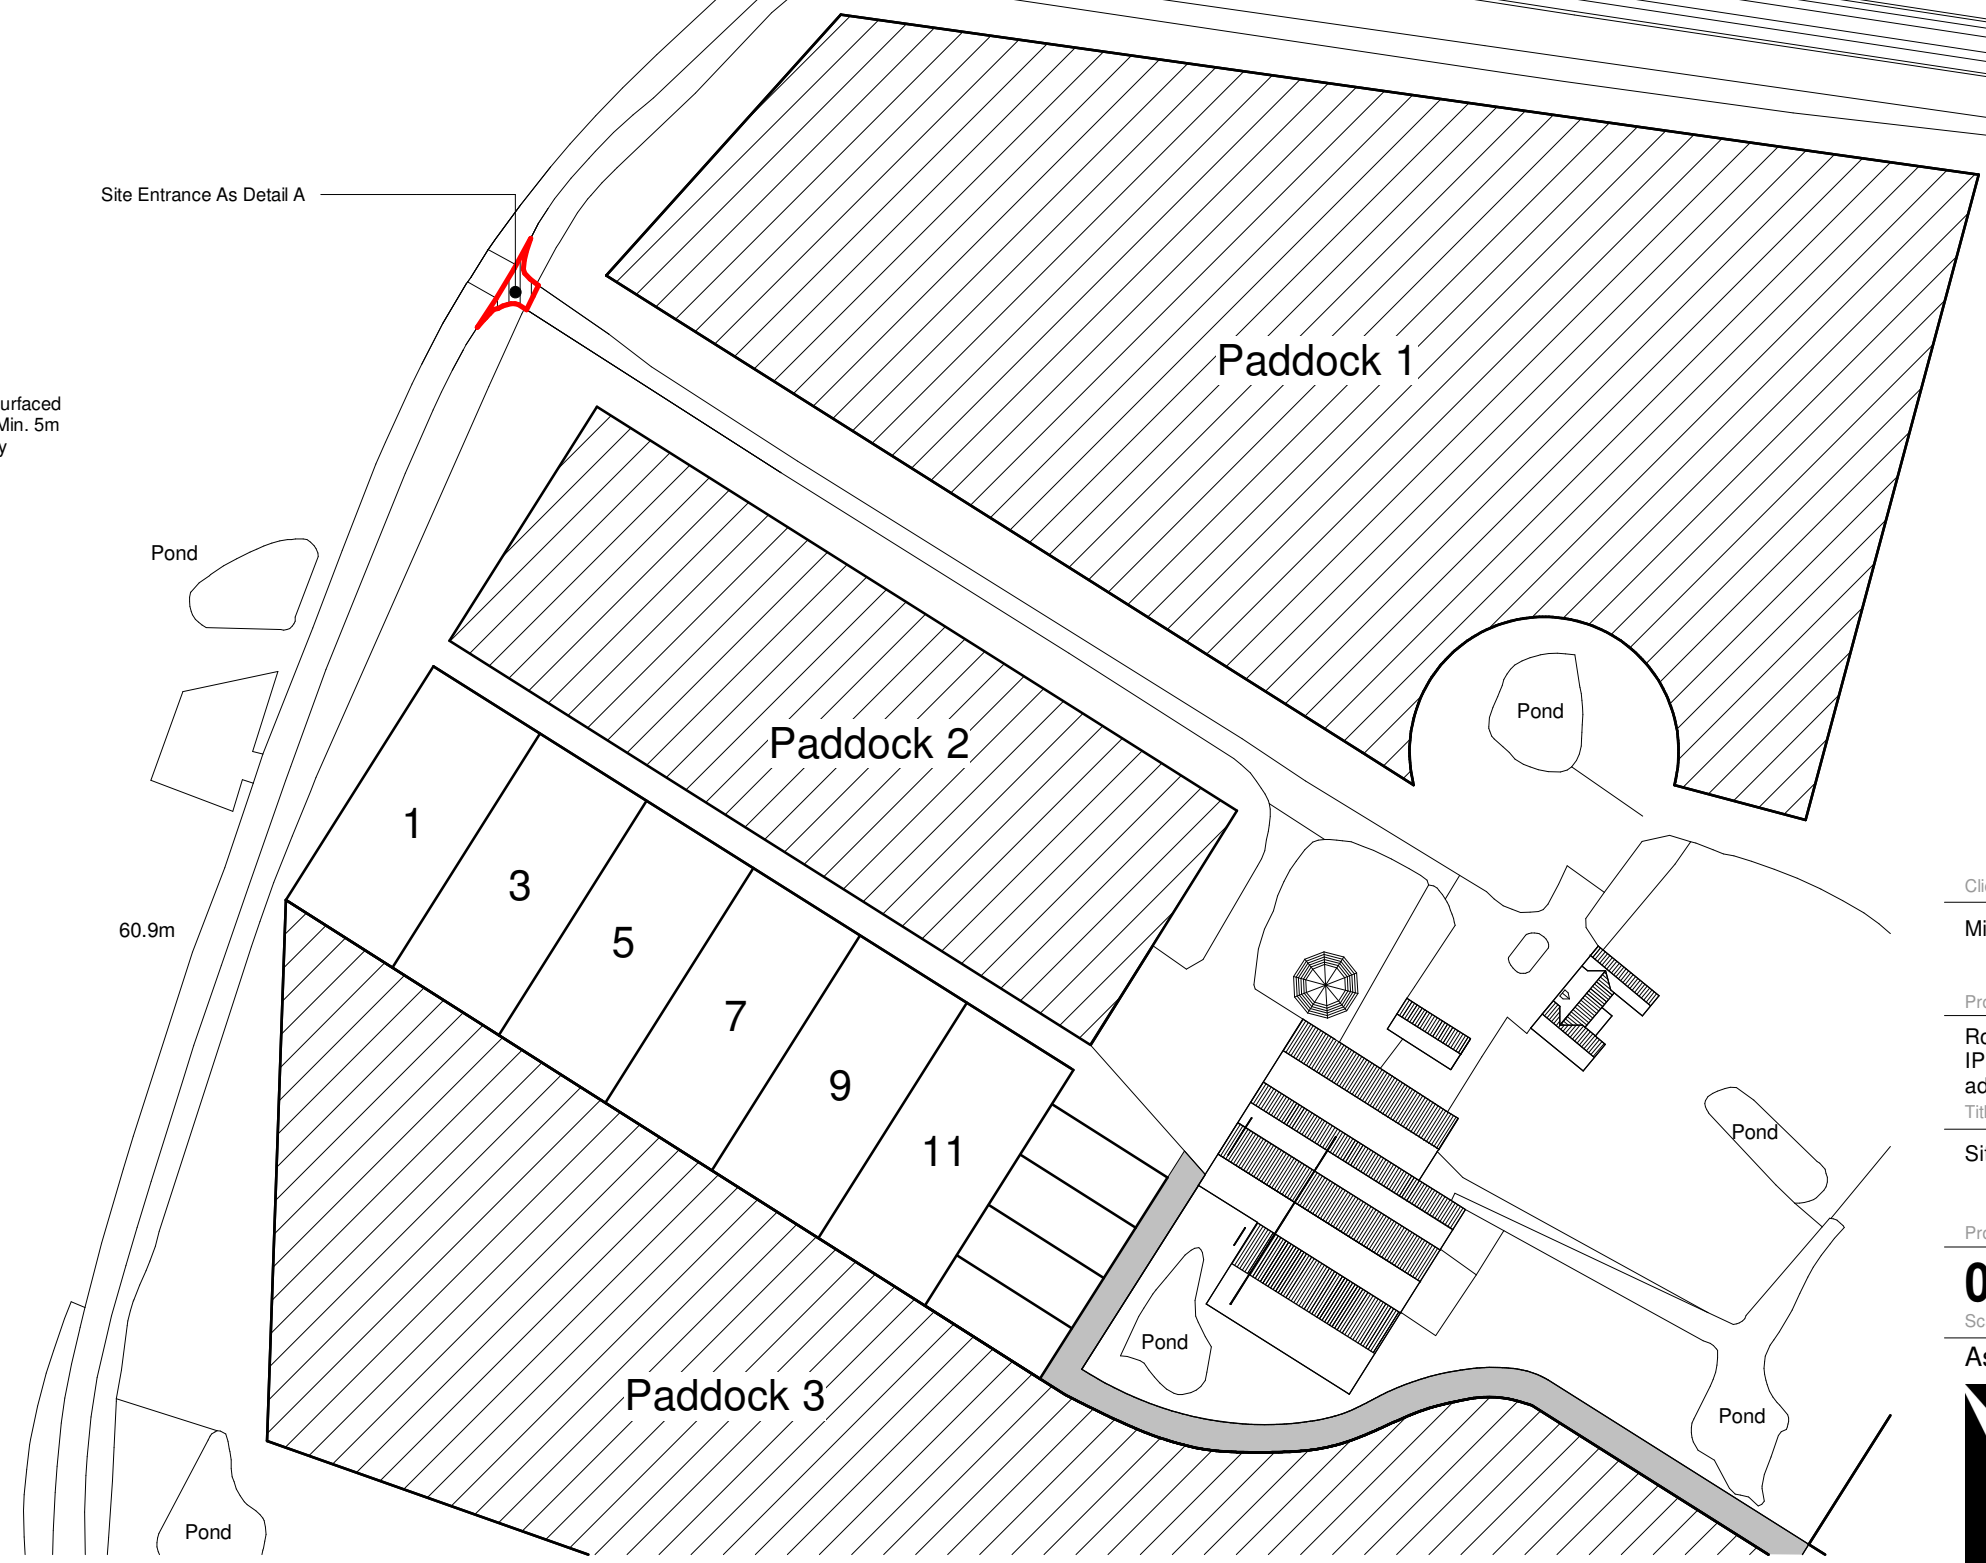

Client  
Miss Amelia Bevan

Project  
Rookyard Farmhouse, Haughley, Stowmarket, IP14 3LR - Change of use of farm building and adjacent land

Title  
Site Access Plan

Project N° Drawing N° Revision

**0212 -0103** **P01**

Scale - unless otherwise stated Issued For

As indicated @ A3 PRELIMINARY

Bright Architecture Ltd  
629 Foxhall Rd  
Ipswich  
Suffolk  
IP3 8NE  
t: 07714822411  
e:joe@brightarchitecture.co.uk