



GROUND FLOOR

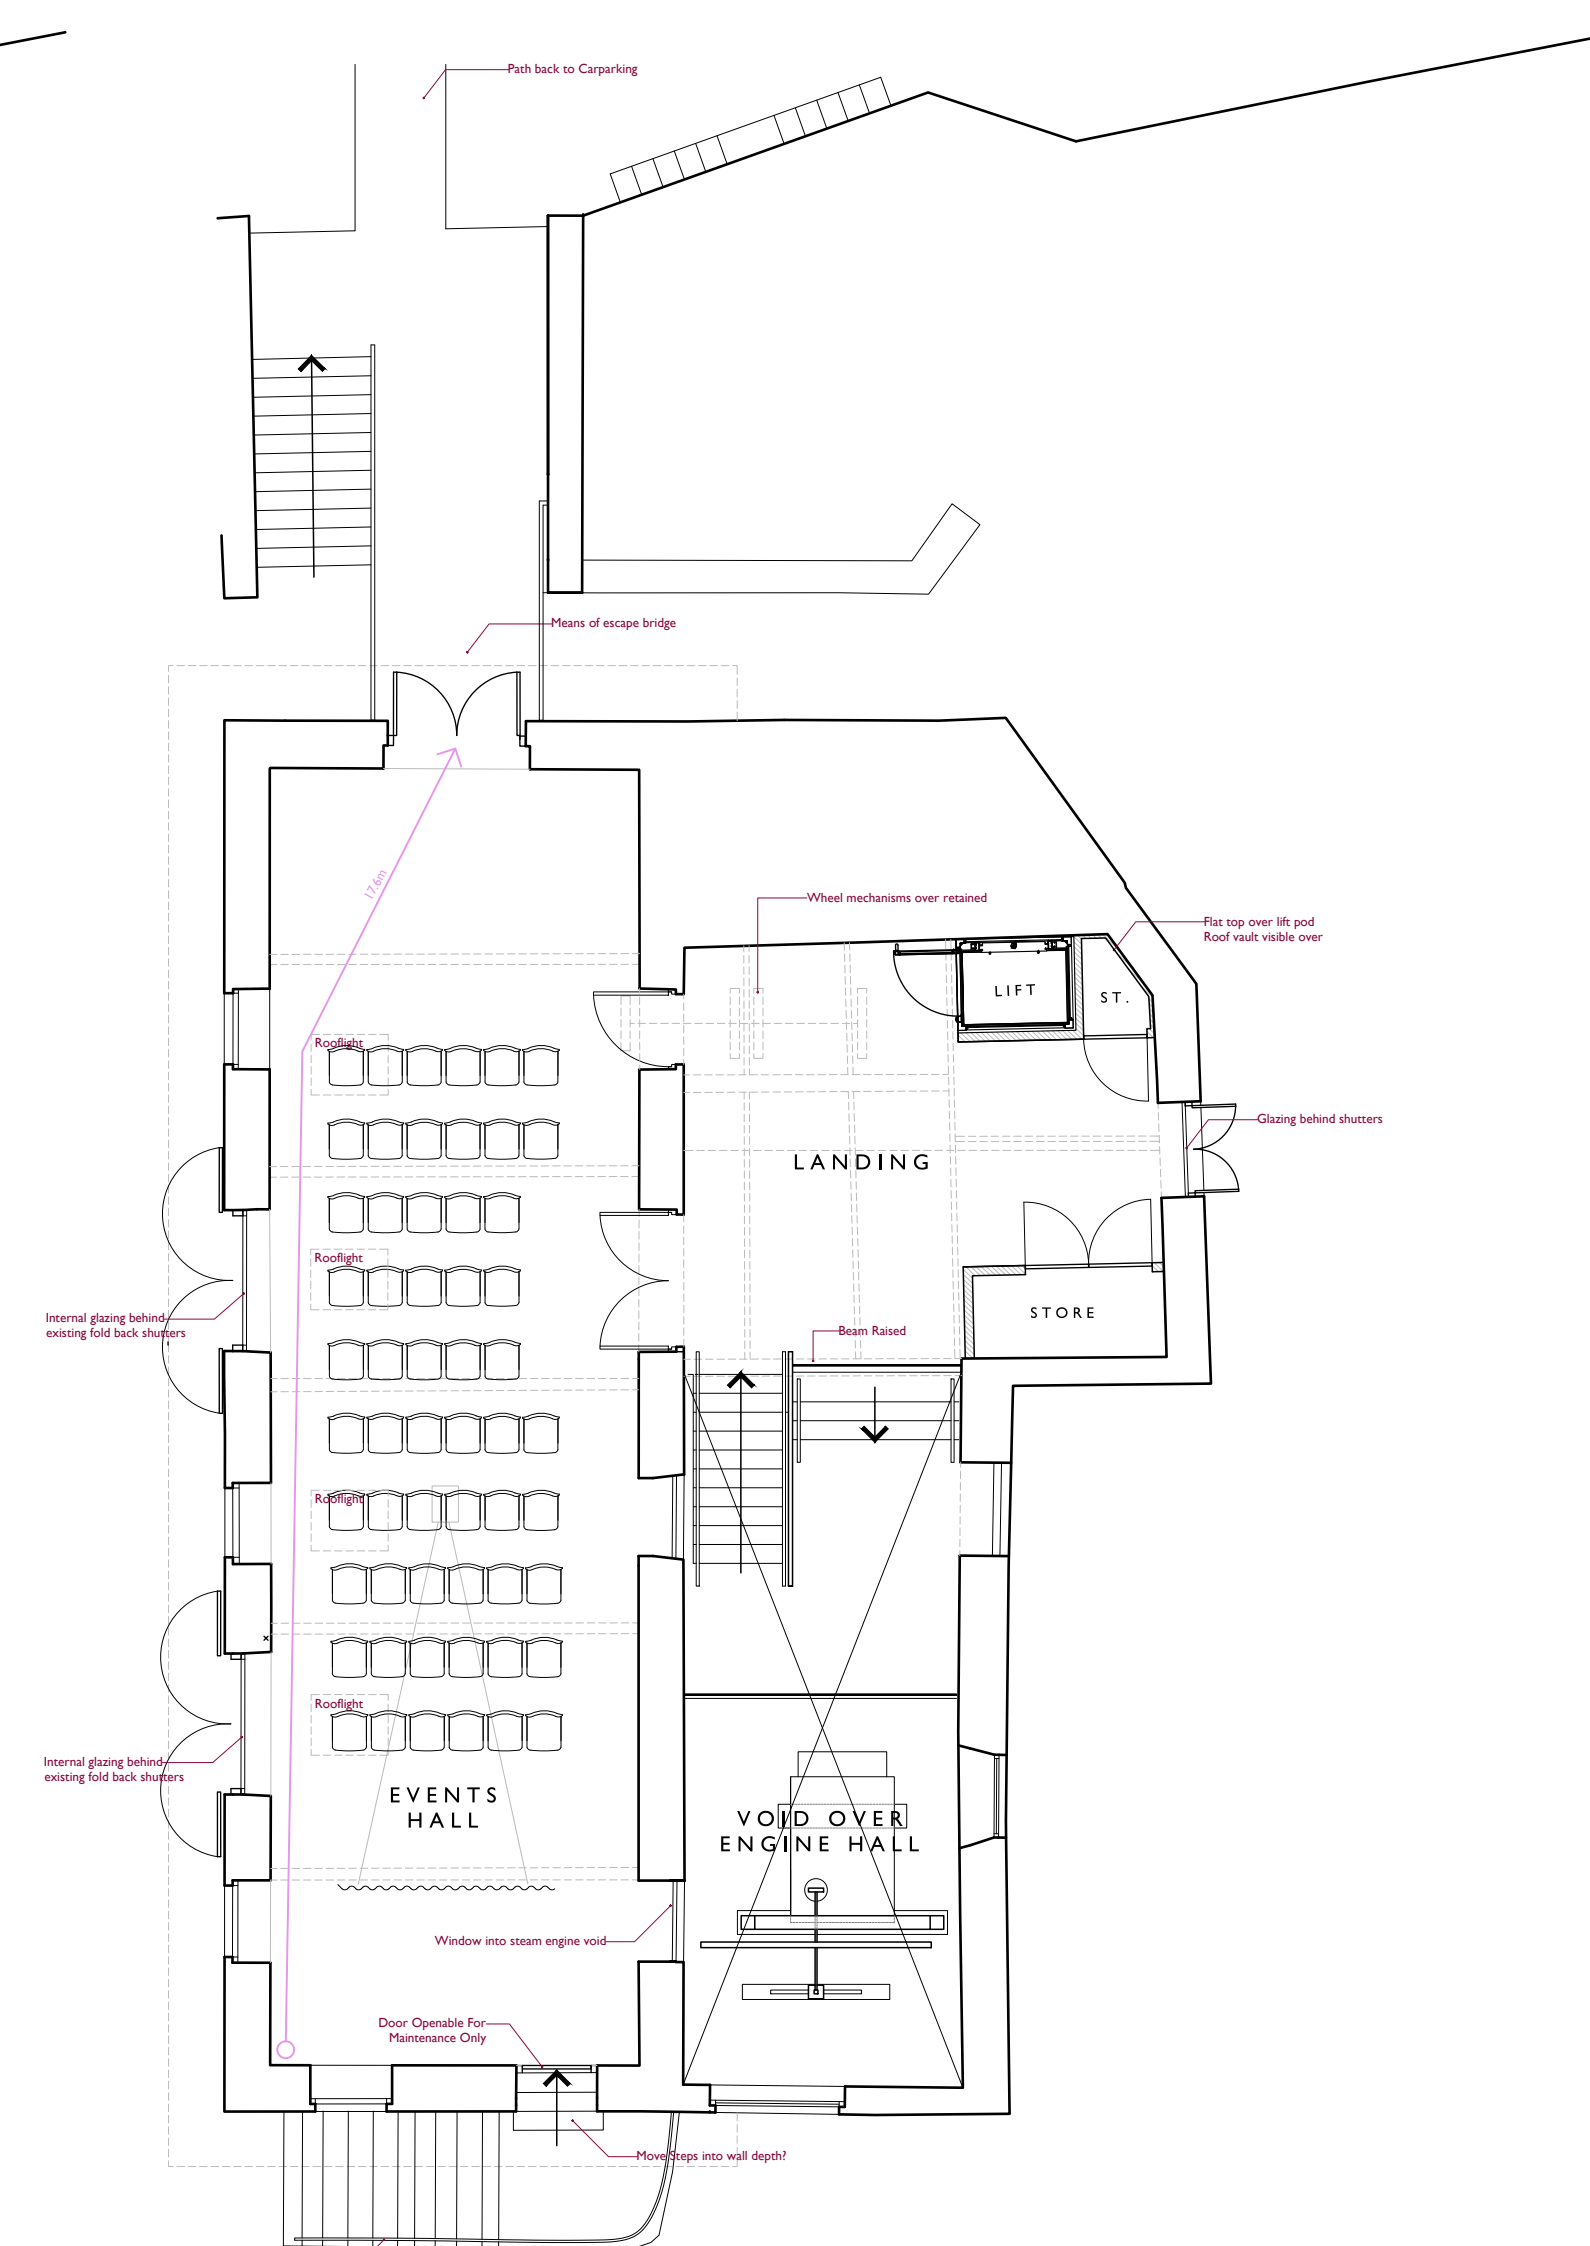

FIRST FLOOR

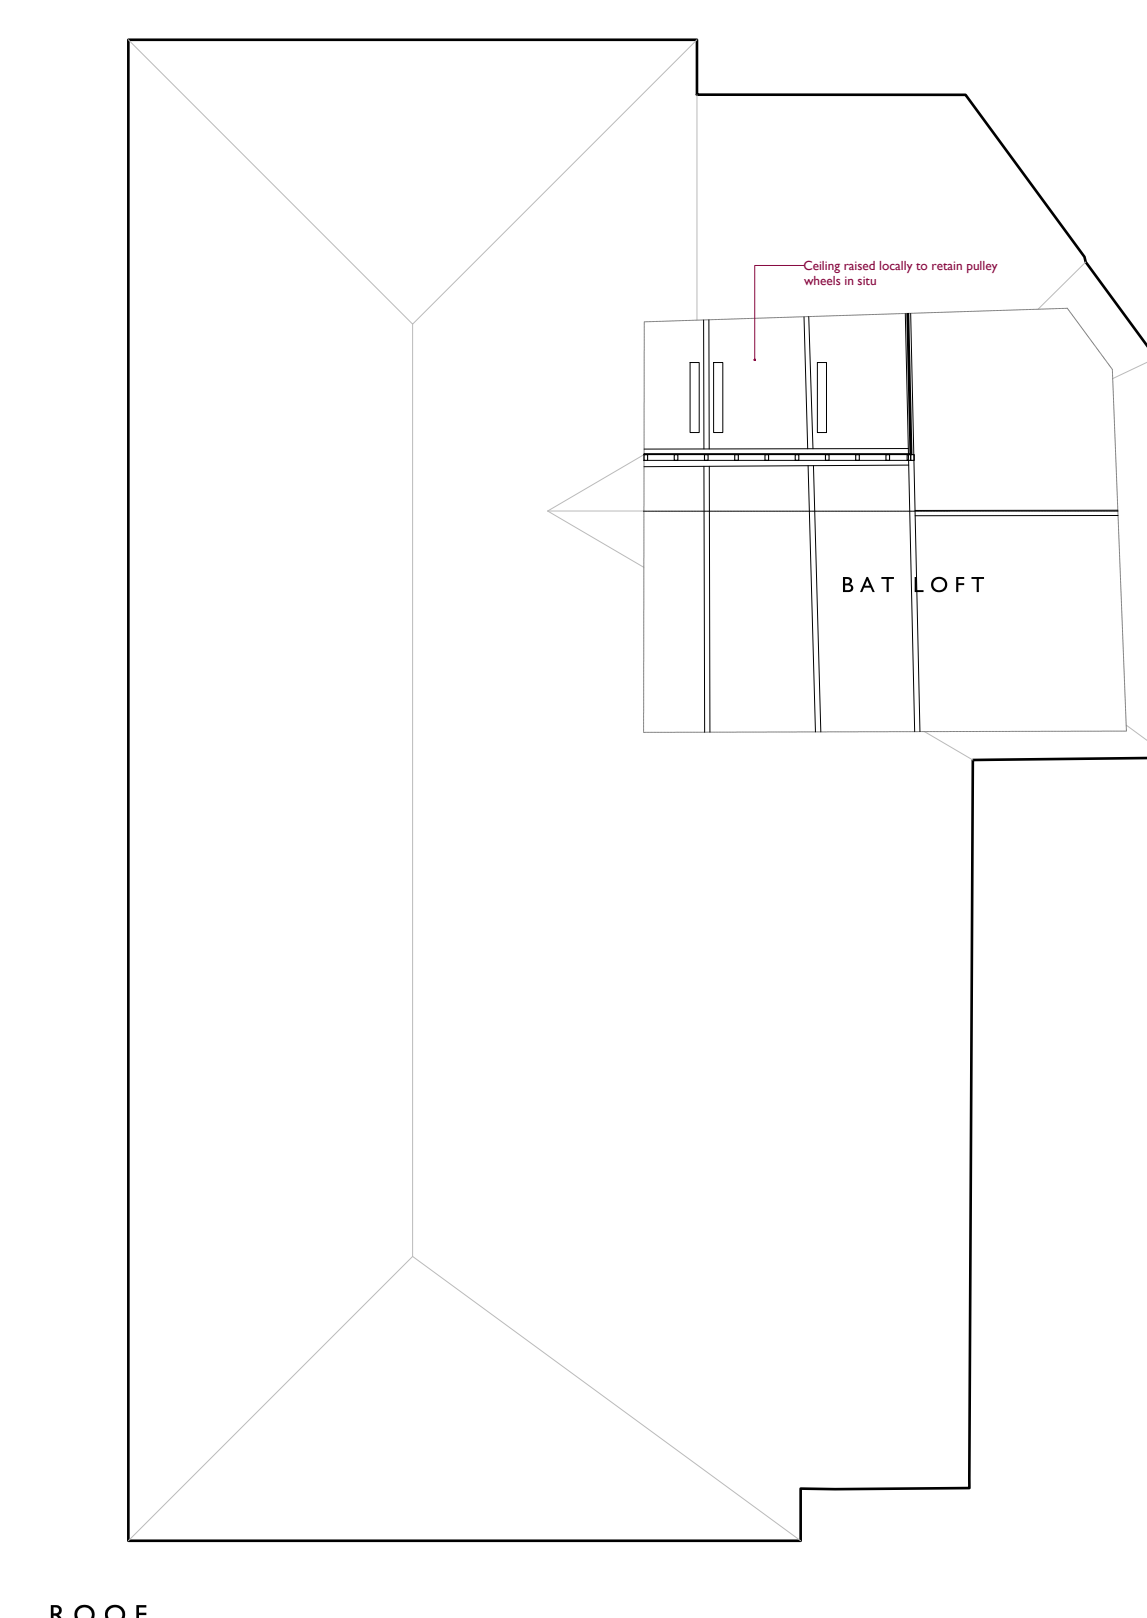

ROOF


E	CG	NL	13.10.23	Scale bar added
D	CG	NL	04.10.23	Bin store note added
C	CG	NL	18.08.23	Updated
B	NL	NL	19.01.23	Building Control Preapp
A	NL	NL	03.01.23	Drain Planning
-	NL	NL	24.11.22	Updates Following Preapp
Rev.	DR.	CH.	Date	Notes

PROJECT: TREWITHEN HOME FARM

DRAWING: TREWITHICK BARN PROPOSED PLANS AND ELEVATIONS

DRAWING No: 3999 - 1 - 010 E.

DRAWING SIZE: 1:100 @ A1 DATE: Nov. 2022
1:200 @ A3

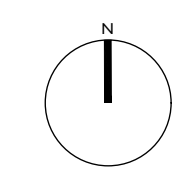

llewellyn harker lowe