


KEY

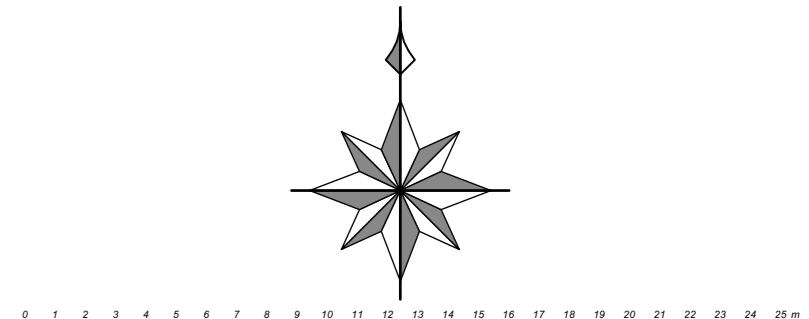

No.	Date	Issue Notes

revision	Date	Notes
A	18/04/2023	Various amendments
B	03/05/2023	Various amendments
C	05/07/2023	layout amended
D	06/07/2023	missing trees added
E	28/08/2023	additional planting
F	07/09/2023	amendments to home farm yard wall
G	15/09/2023	planting to shop entrance amended
H	13/10/2023	scale bar added

Client: **The Trewithen Estate**

Project Address: **Trewithen Home Farm**

Drawing Title: **Proposed planting**

Project ID: **CT143.HF.** Sheet No: **P014 H**

Revision: **B** Scale: **1:500** Sheet Size: **A0**

Date: **28/03/2023** Drawn By: **JP** Checked: **MT**

Site check: all levels & dimensions & notify this office of any errors



clear area of cherry laurel to create hazel copse with grassland adjacent to pond

proposed layout
Scale: 1:250