


1 **Isometric-NE**
Scale: 1:100

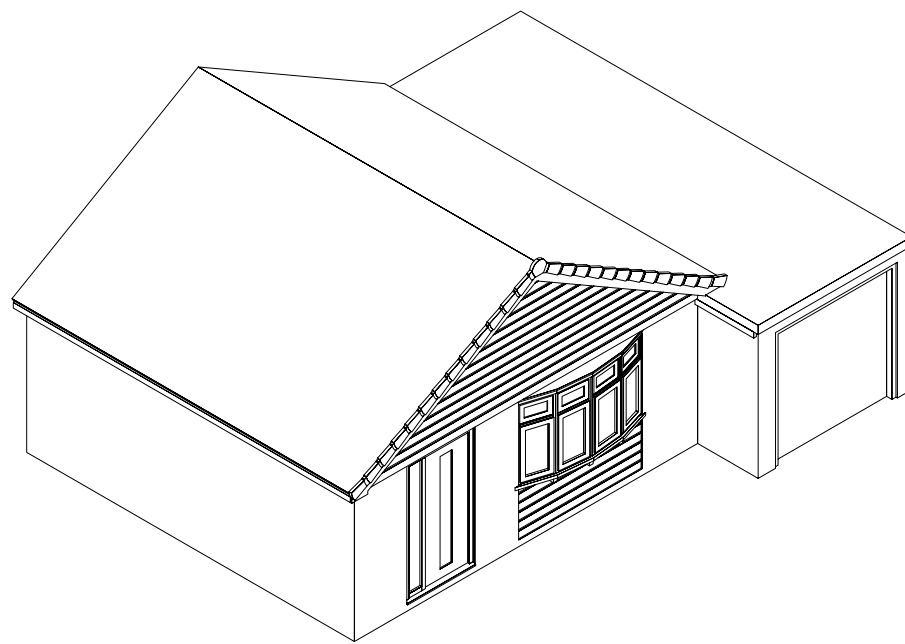

2 **Isometric-SE**
Scale: 1:100



Copyright © 2023 Fitzgerald Architecture. All rights reserved

Fitzgerald architecture

4A Shepherds Way Everton,
Hampshire, SO41 0DB.
T +44(0)1590 644154
F +44(0)1590 644154
E info@fitzgeraldarchitecture.com
W www.fitzgeraldarchitecture.com

Revisions:

-
-
-
-
-

Works to 27 Pinewood Road
ALTERATIONS TO FRONT
General Arrangement
Isometric Views-Existing

Date:
28.09.23

Scale:
1:100@A3

Project No:
23141

Cadd file:
141P002-X.vwx
Issue for:
PLANNING APPLICATION
Drawing No:
141/P/003

Rev:
-

