


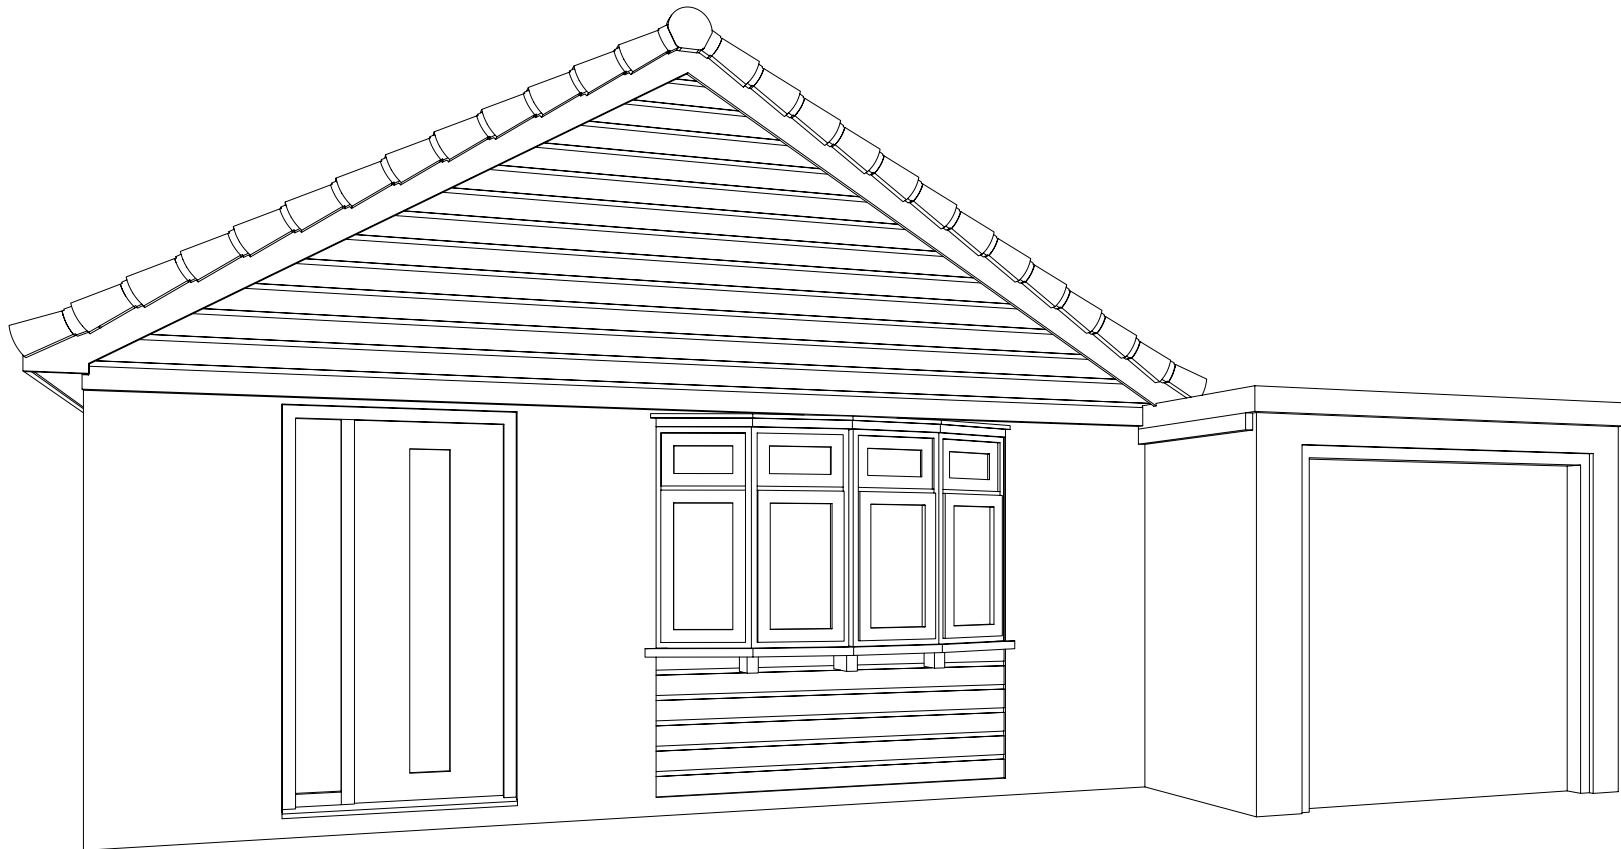

1 Perspective-NE
Scale: 1:1.2



2 Perspective-SE
Scale: 1:1.2

Copyright © 2023 Fitzgerald Architecture. All rights reserved

Fitzgerald architecture

4A Shepherds Way Everton,
Hampshire, SO41 0DB.
T +44(0)1590 644154
F +44(0)1590 644154
E info@fitzgeraldarchitecture.com
W www.fitzgeraldarchitecture.com

Revisions:
-
-
-
-
-

Works to 27 Pinewood Road
ALTERATIONS TO FRONT
General Arrangement
Perspective View-Existing

Date: 28.09.23
Scale: NTS@A3
Project No: 23141

Cadd file:
141P002-X.vwx
Issue for:
PLANNING APPLICATION
Drawing No:
141/P/004
Rev:
-

