


3 Perspective-NE  
Scale: 1:1.2

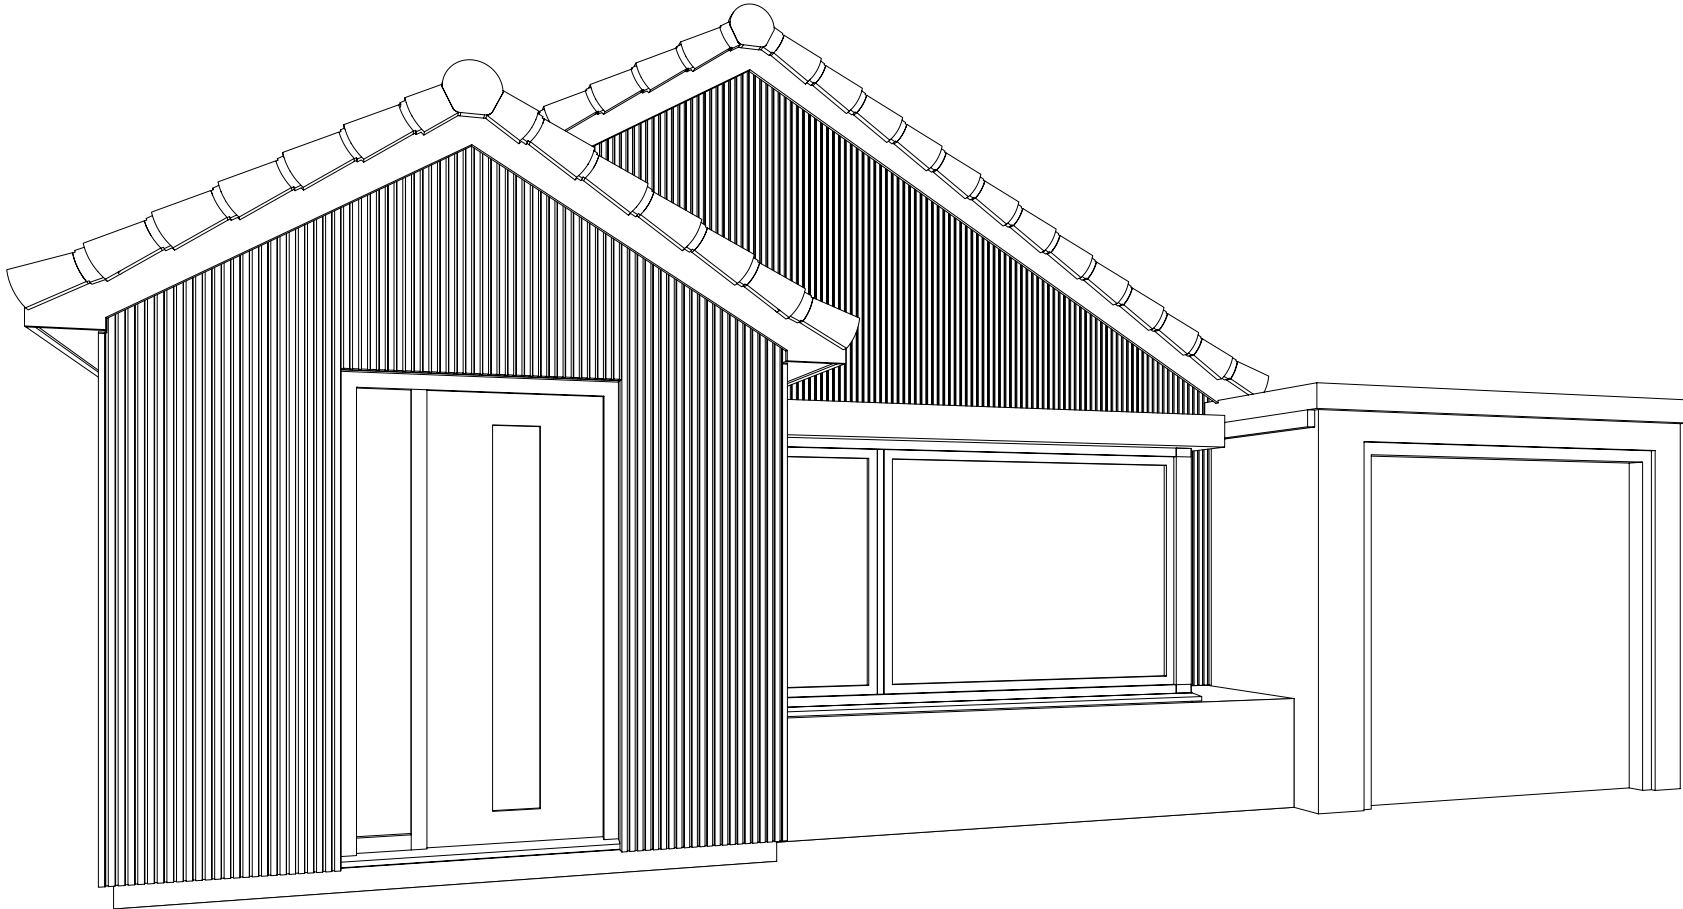

1 Perspective-SE  
Scale: 1:1.2

Copyright © 2023 Fitzgerald Architecture. All rights reserved

**Fitzgerald architecture**

4A Shepherds Way Everton,  
Hampshire, SO41 0DB.  
T +44(0)1590 644154  
F +44(0)1590 644154  
E info@fitzgeraldarchitecture.com  
W www.fitzgeraldarchitecture.com

Revisions:

-  
-  
-  
-  
-

Works to 27 Pinewood Road  
ALTERATIONS TO FRONT  
General Arrangement  
Perspective Views-Proposed

Date:  
28.09.23

Scale:  
NTS@A3

Project No:  
23141

Cadd file:  
141P002-X.vwx  
Issue for:  
PLANNING APPLICATION  
Drawing No:  
**141/P/007**

Rev:  
-

