



Proposed Section AA
1:100

Ground Floor Level change to overcome clash with historic remains

Ramp added due to FFL level increase

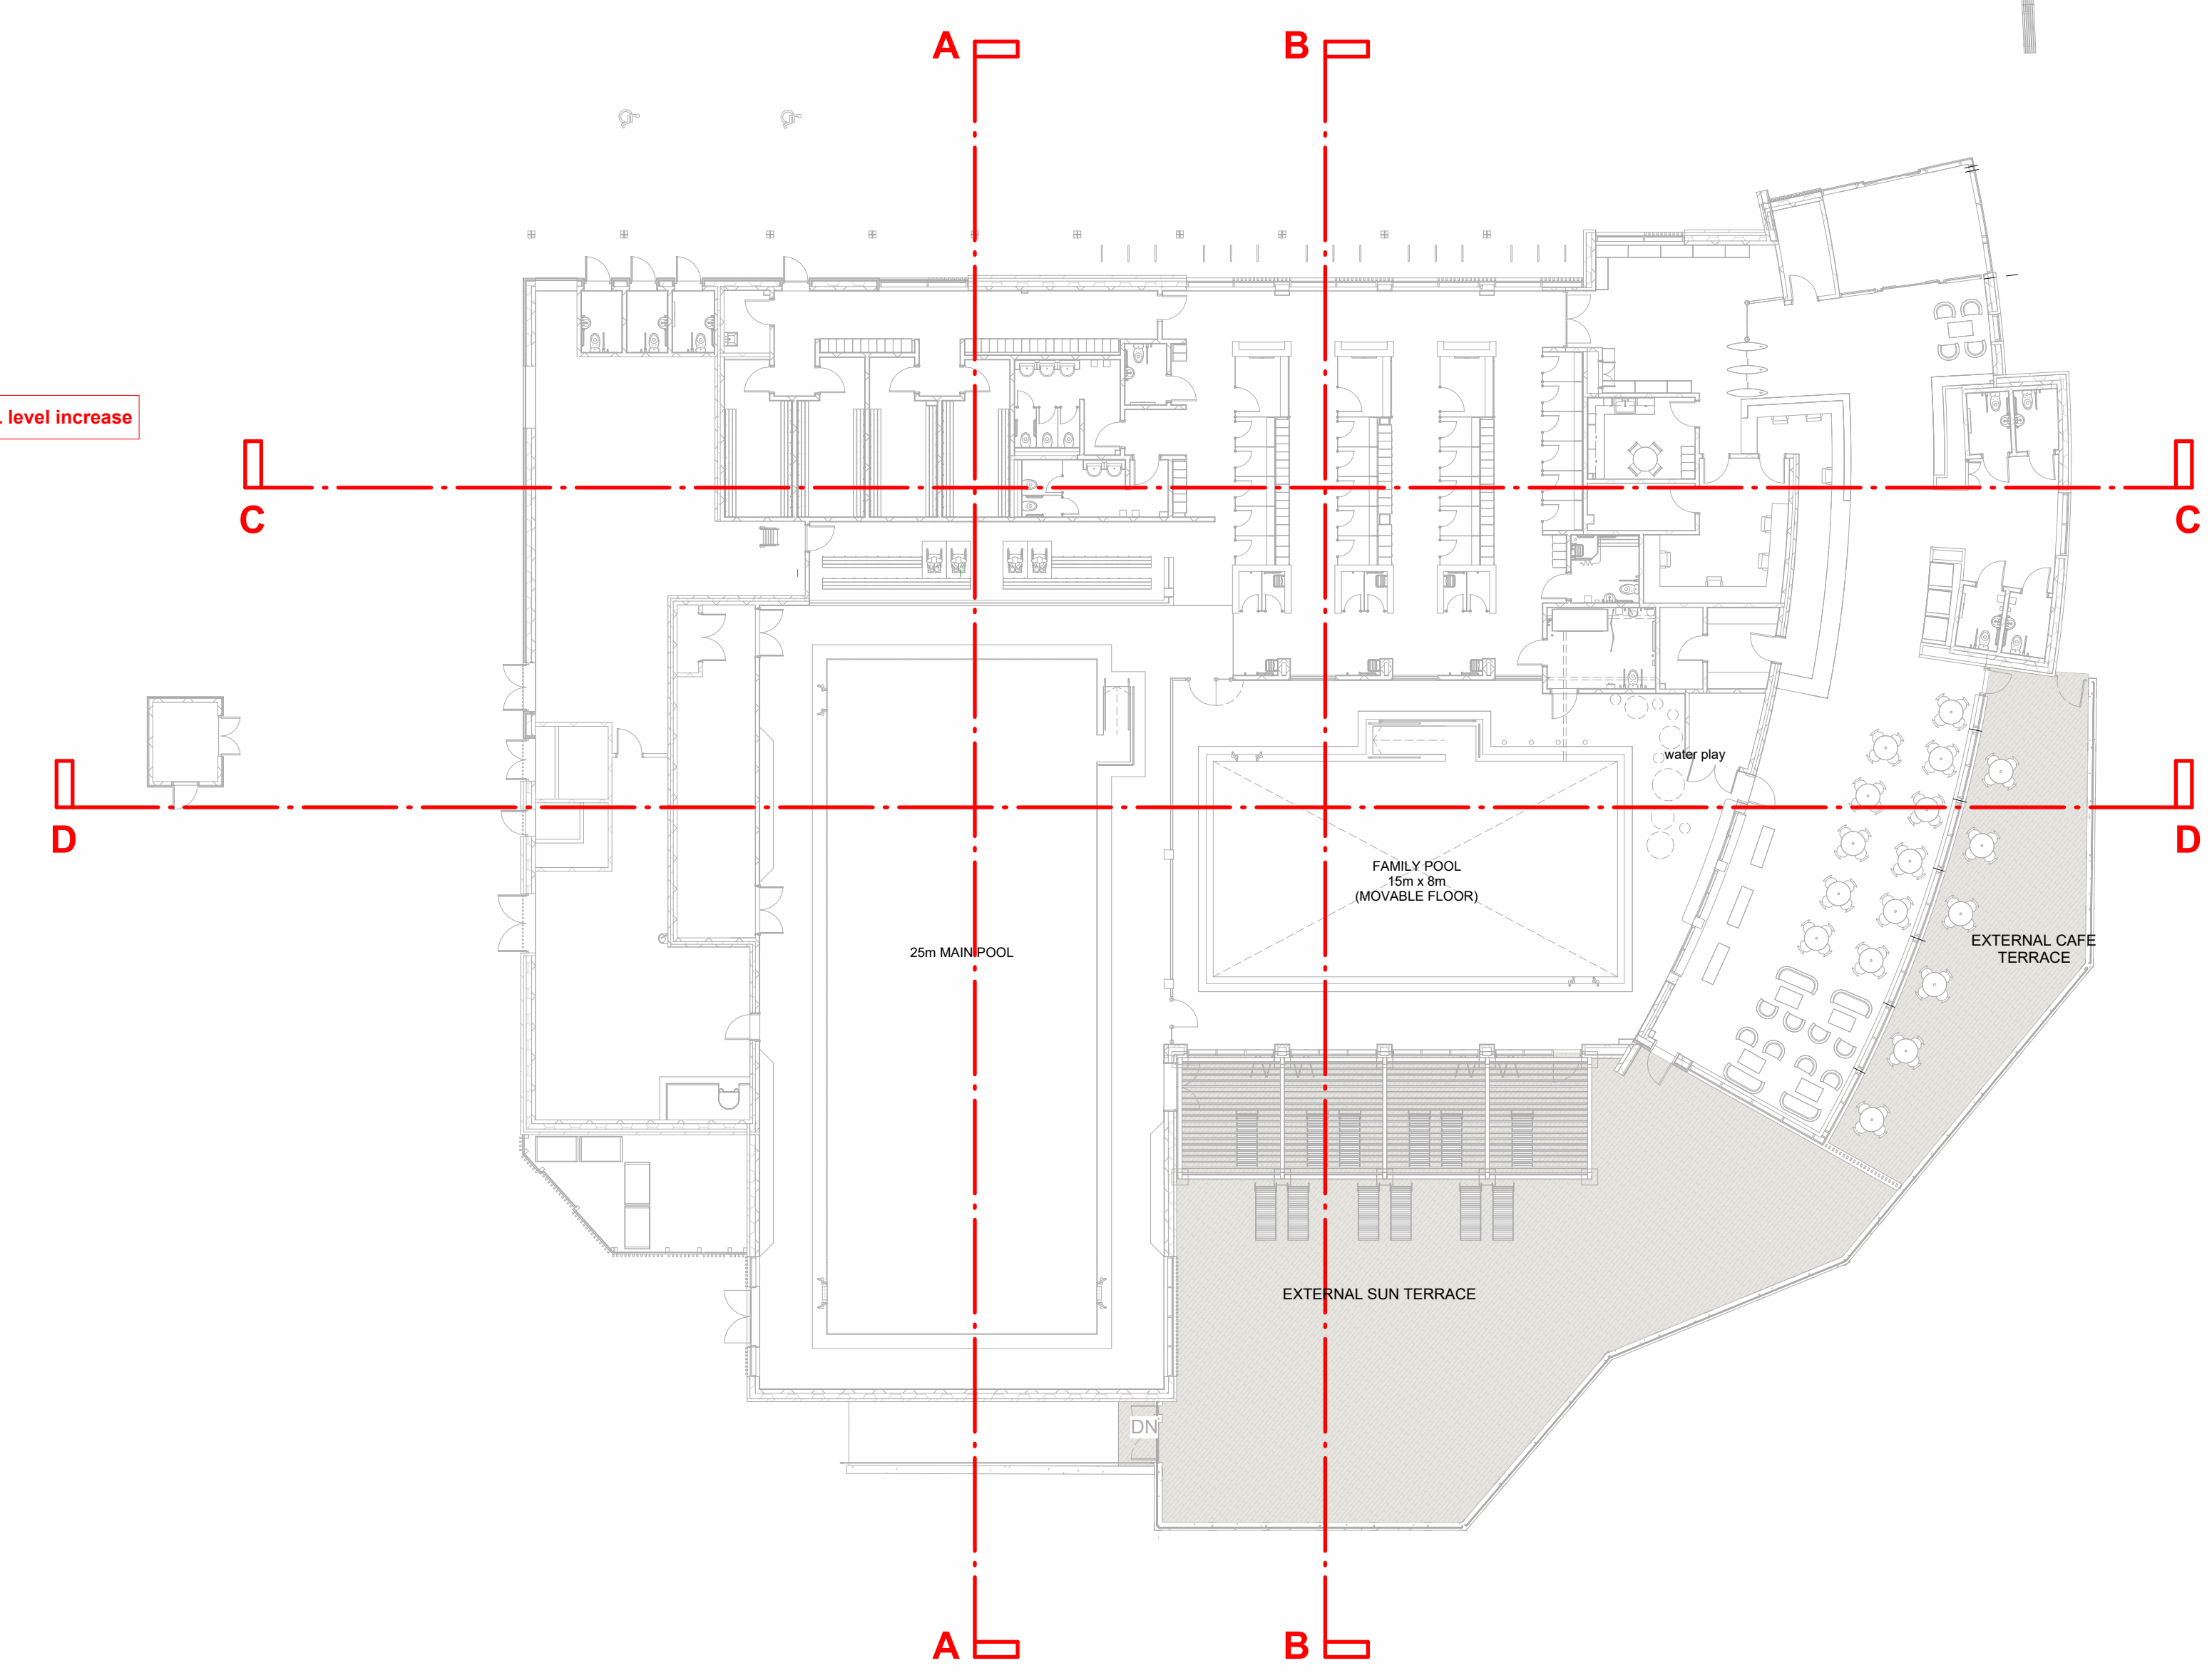


Proposed Section Location Plan 1
1:200

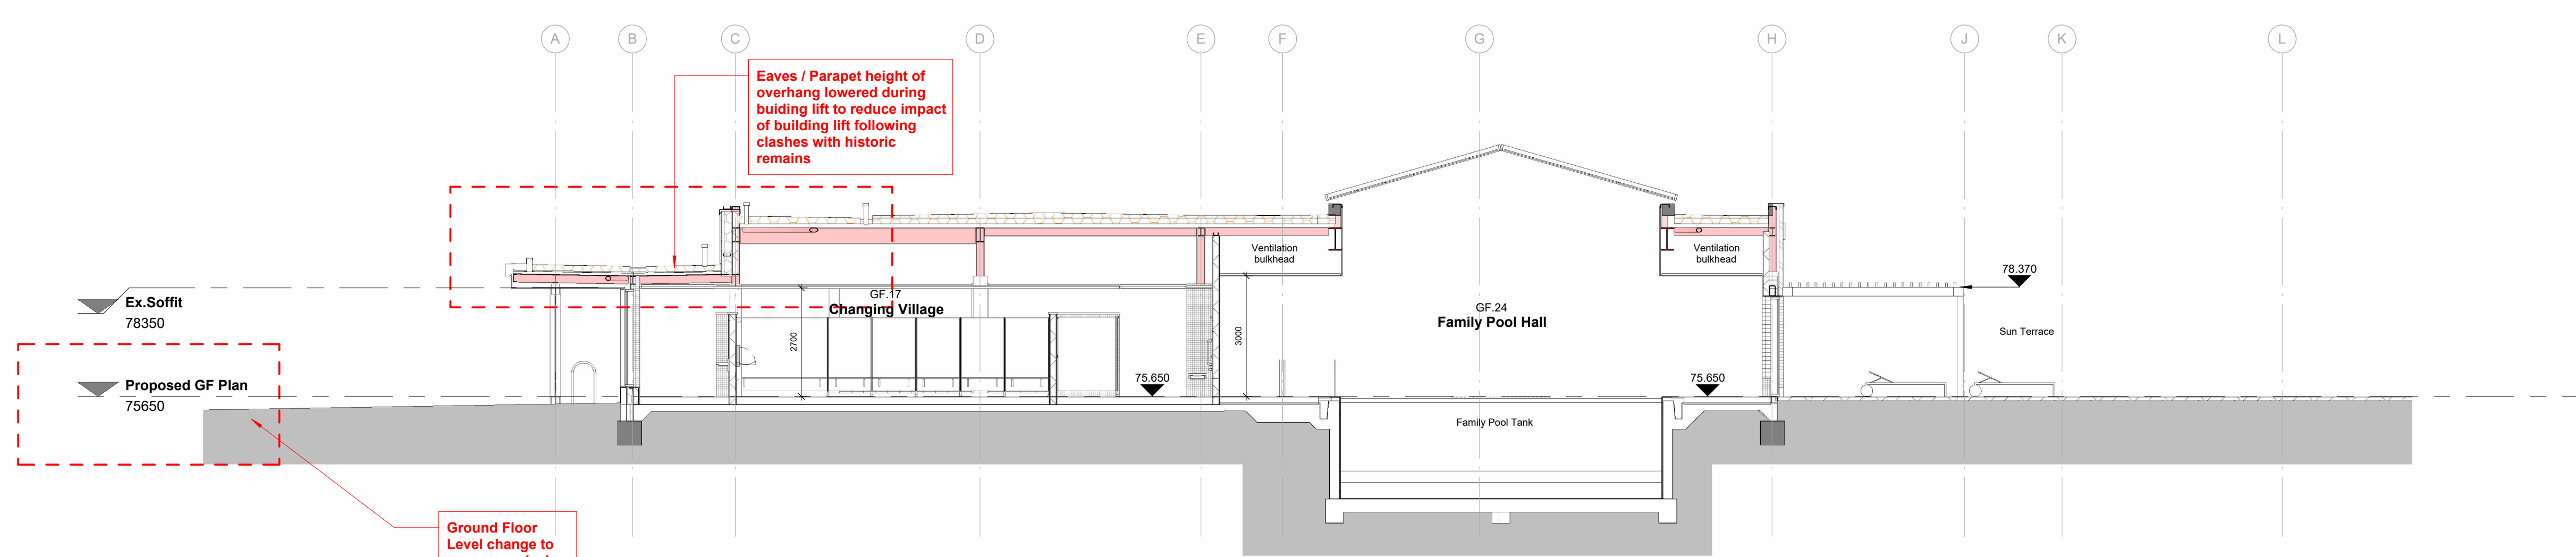


Proposed Section BB
1:100

Ground Floor Level change to overcome clash with historic remains

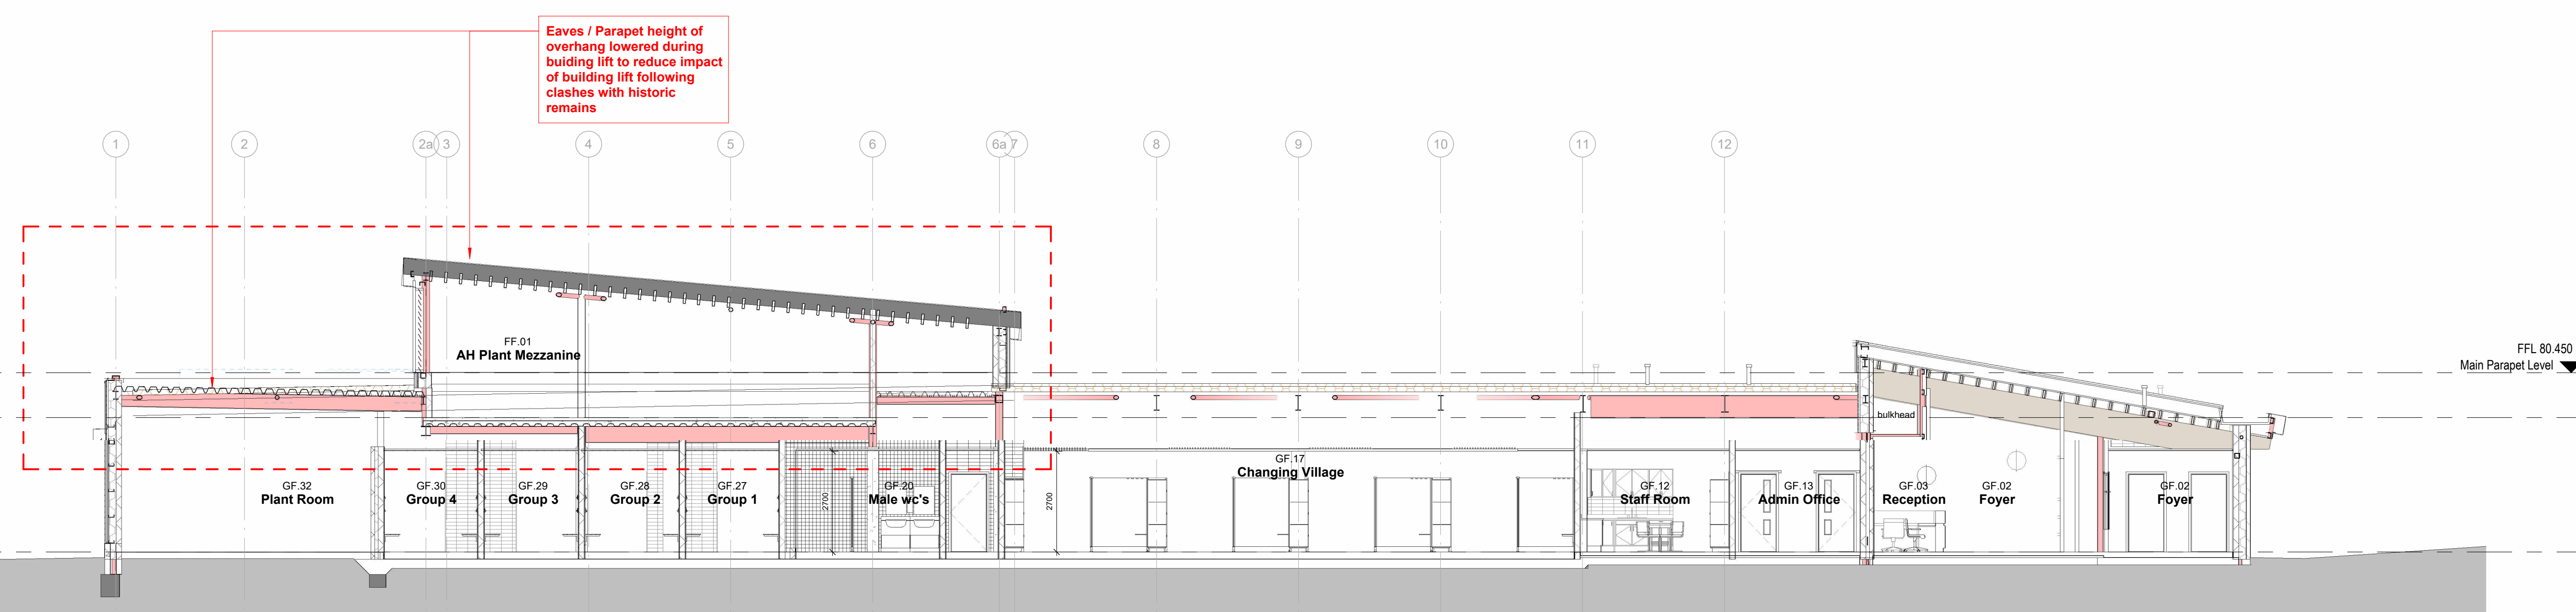


Proposed Section CC
1:100

Ground Floor Level change to overcome clash with historic remains

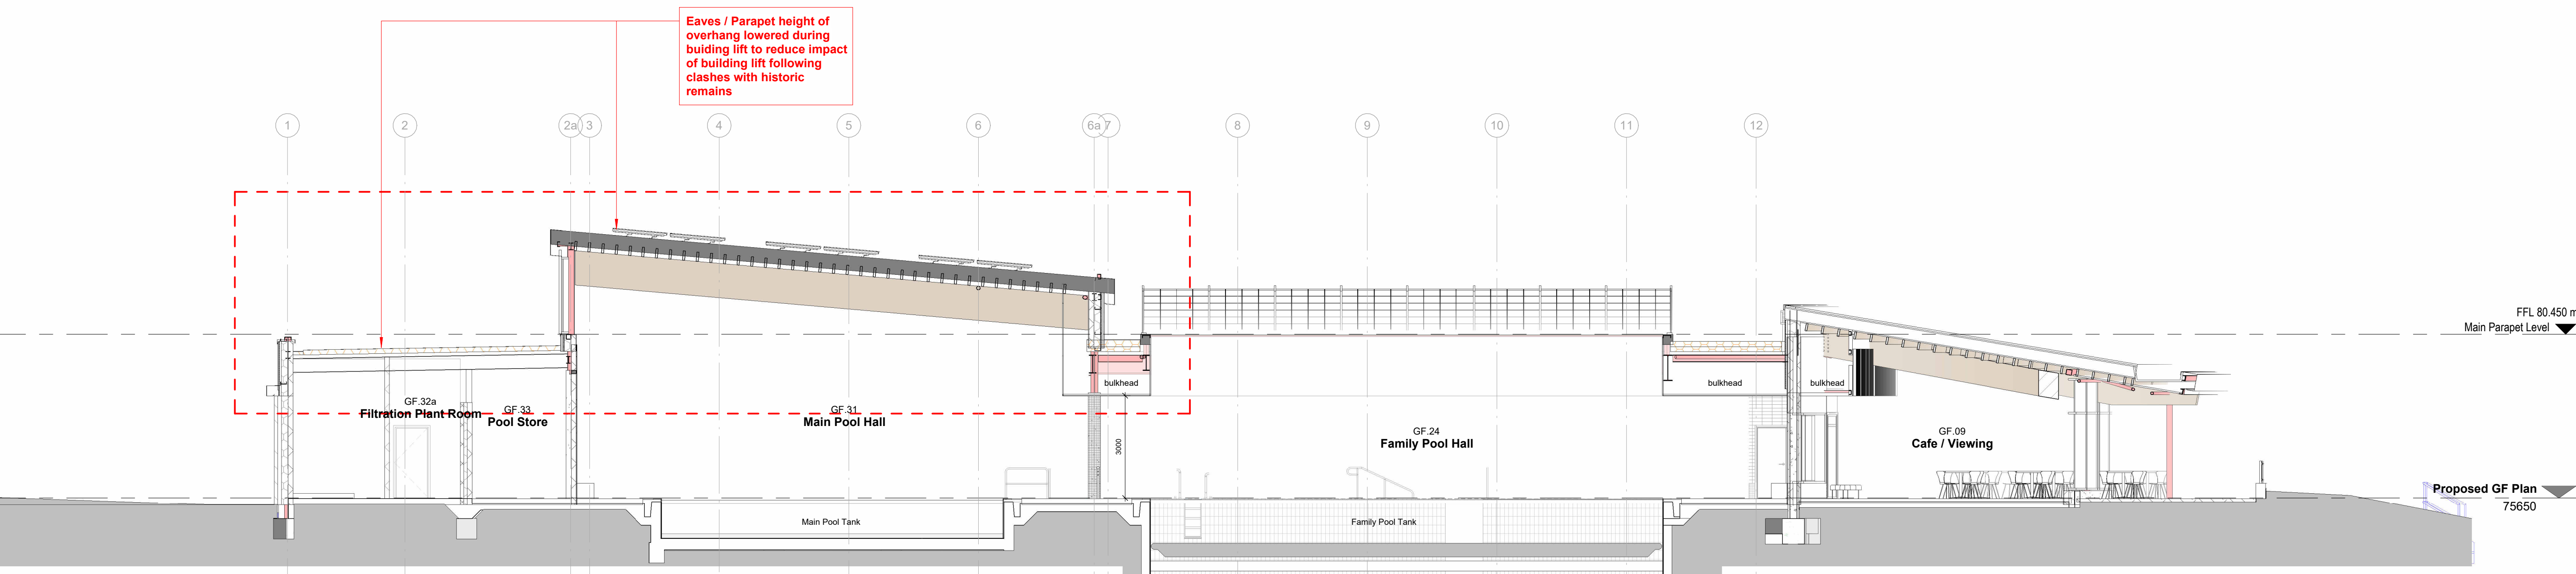

Proposed Section DD
1:100

Ground Floor Level change to overcome clash with historic remains. Substation downsized to reduce building footprint to overcome below ground historic remains

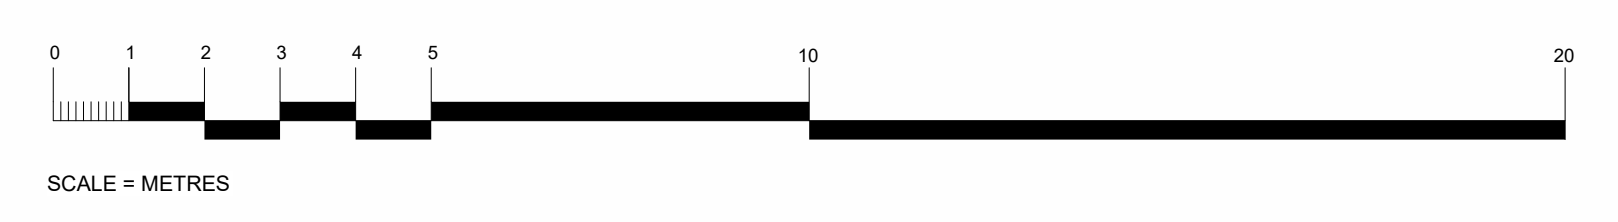

P02 29023	PLANNING ISSUE	PW	DH
P01 20023	FIRST ISSUE	PW	DH
Rev	Date	Description	By
PLANNING			
DB3			
LEEDS			
10 South Parade, Leeds, LS2 9JZ Tel 0113 243 2931 www.denton3.com			
KIER			
CLIENT WARWICK DISTRICT COUNCIL			
PROJECT ABBAY FIELDS SWIMMING POOL			
TITLE PROPOSED GENERAL SECTIONS			
CREATION DATE	SCALE	DRAWN	STATUS
REVISION	DATE	BY	BY
DB3 SHEET NO.			
12963 - DB3 - B01 - Z2 - D8 - A - 20201			P02
DB3 SHEET NO.			
AFK - DB3 - SP - Z2 - D - A - 2400 - 53			P02
<small> PROJECT INFORMATION: ABBAY FIELDS SWIMMING POOL, WARWICK DISTRICT COUNCIL, LEEDS. DRAWN BY: KIER. CHECKED BY: KIER. DATE: 12/11/2020. SCALE: 1:100. STATUS: PLANNING ISSUE. </small>			