

**PROPOSED MATERIALS**


ROOF - PLAIN CONCRETE TILES TO MATCH EXISTING

WALLS - FACE BRICKWORK TO MATCH EXISTING

WINDOWS - COLOURED ALUMINIUM AND UPVC  
DOUBLE GLAZED

FASCIAS AND SOFFITS - WHITE UPVC

RAINWATER GOODS - WHITE UPVC

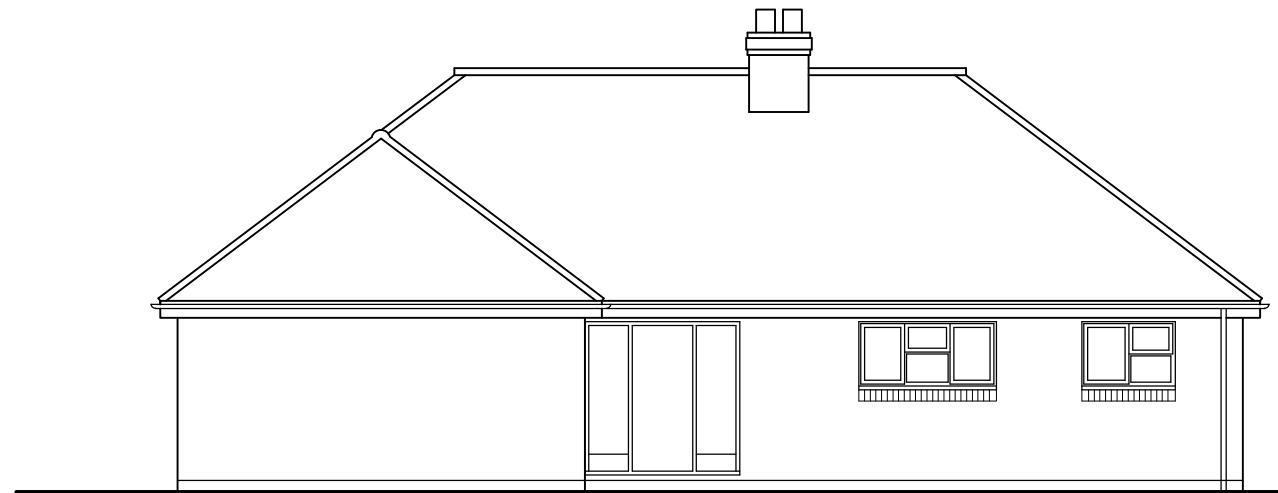


NORTH ELEVATION (F)



WEST ELEVATION (S)



SOUTH ELEVATION (R)

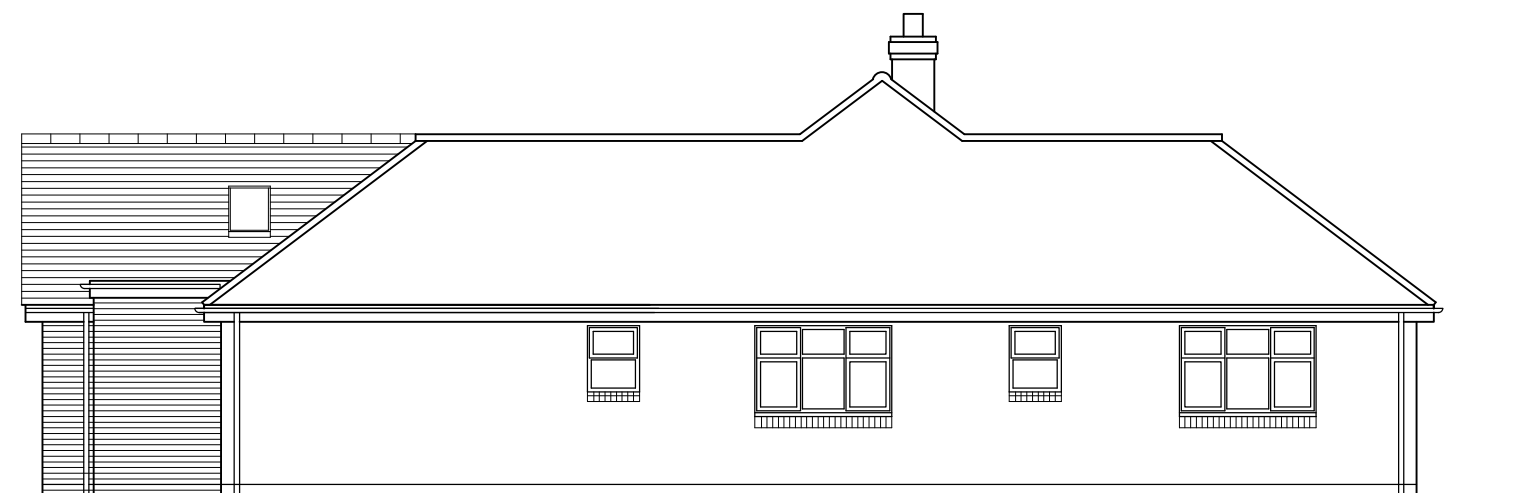

EAST ELEVATION (S)

