




NORTH ELEVATION (F)

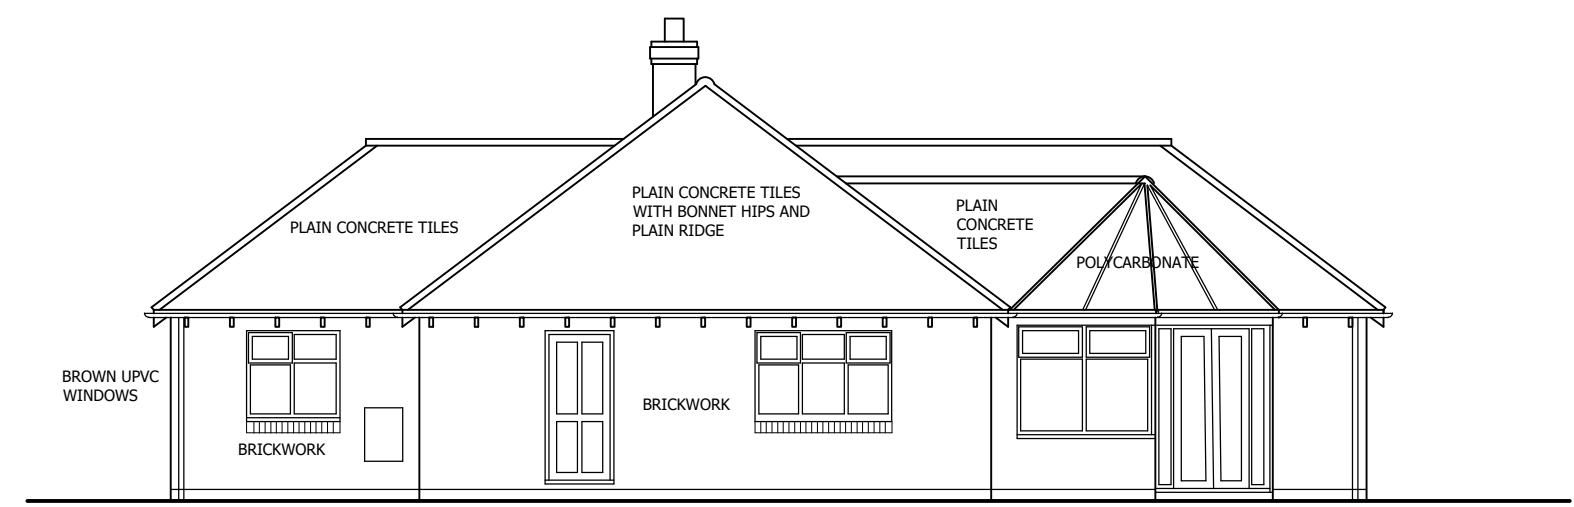

WEST ELEVATION (S)

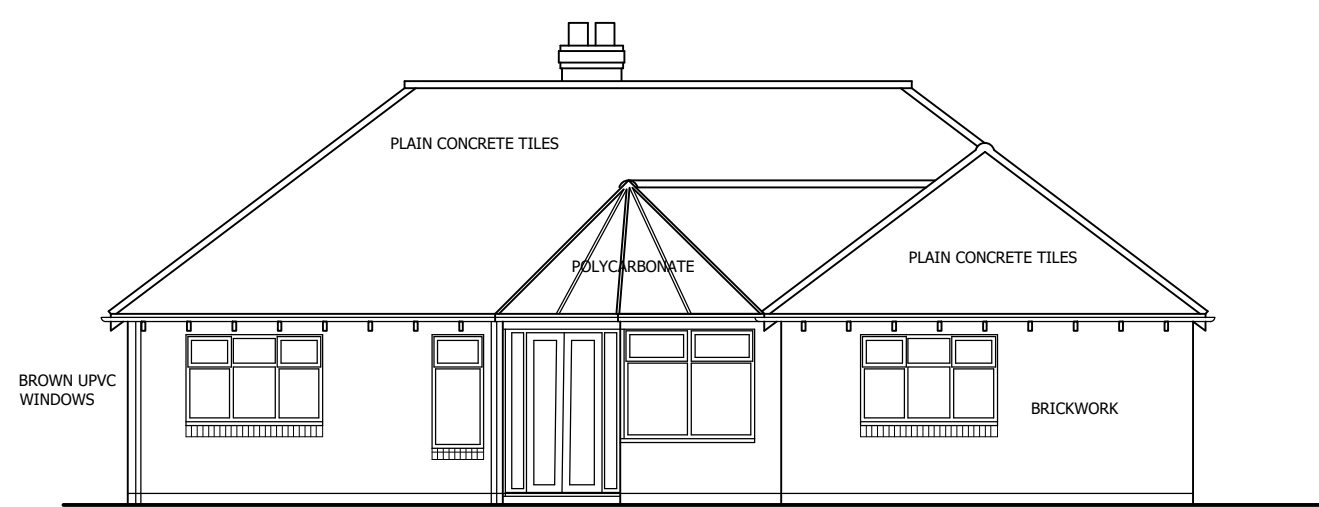

SOUTH ELEVATION (R)

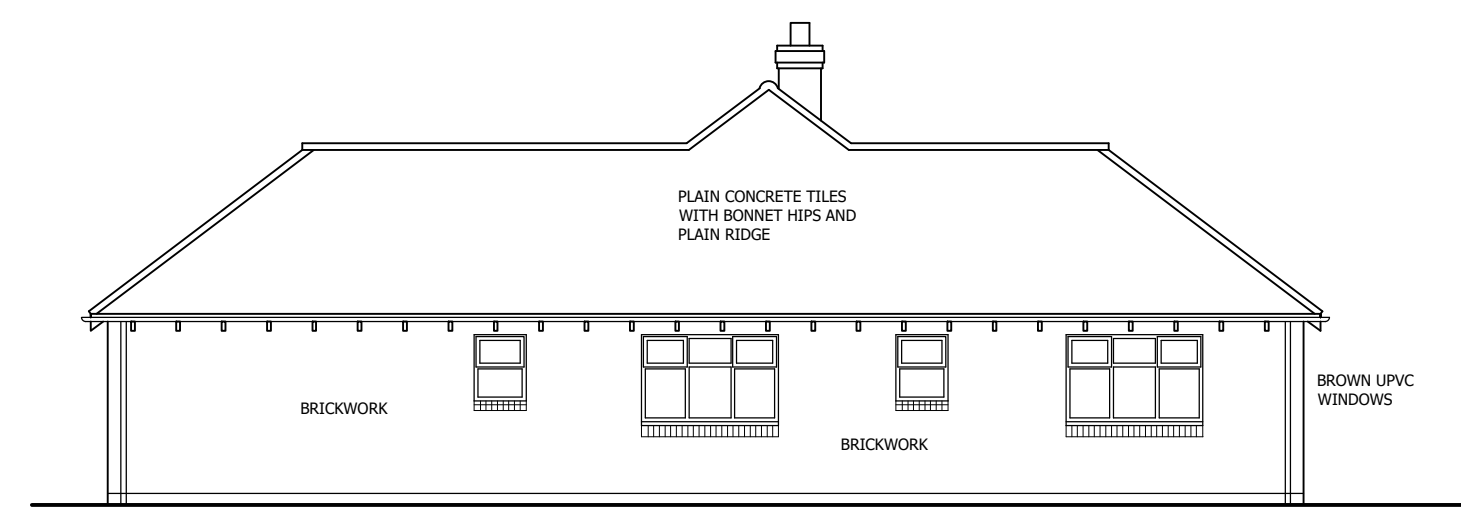

EAST ELEVATION (S)

