

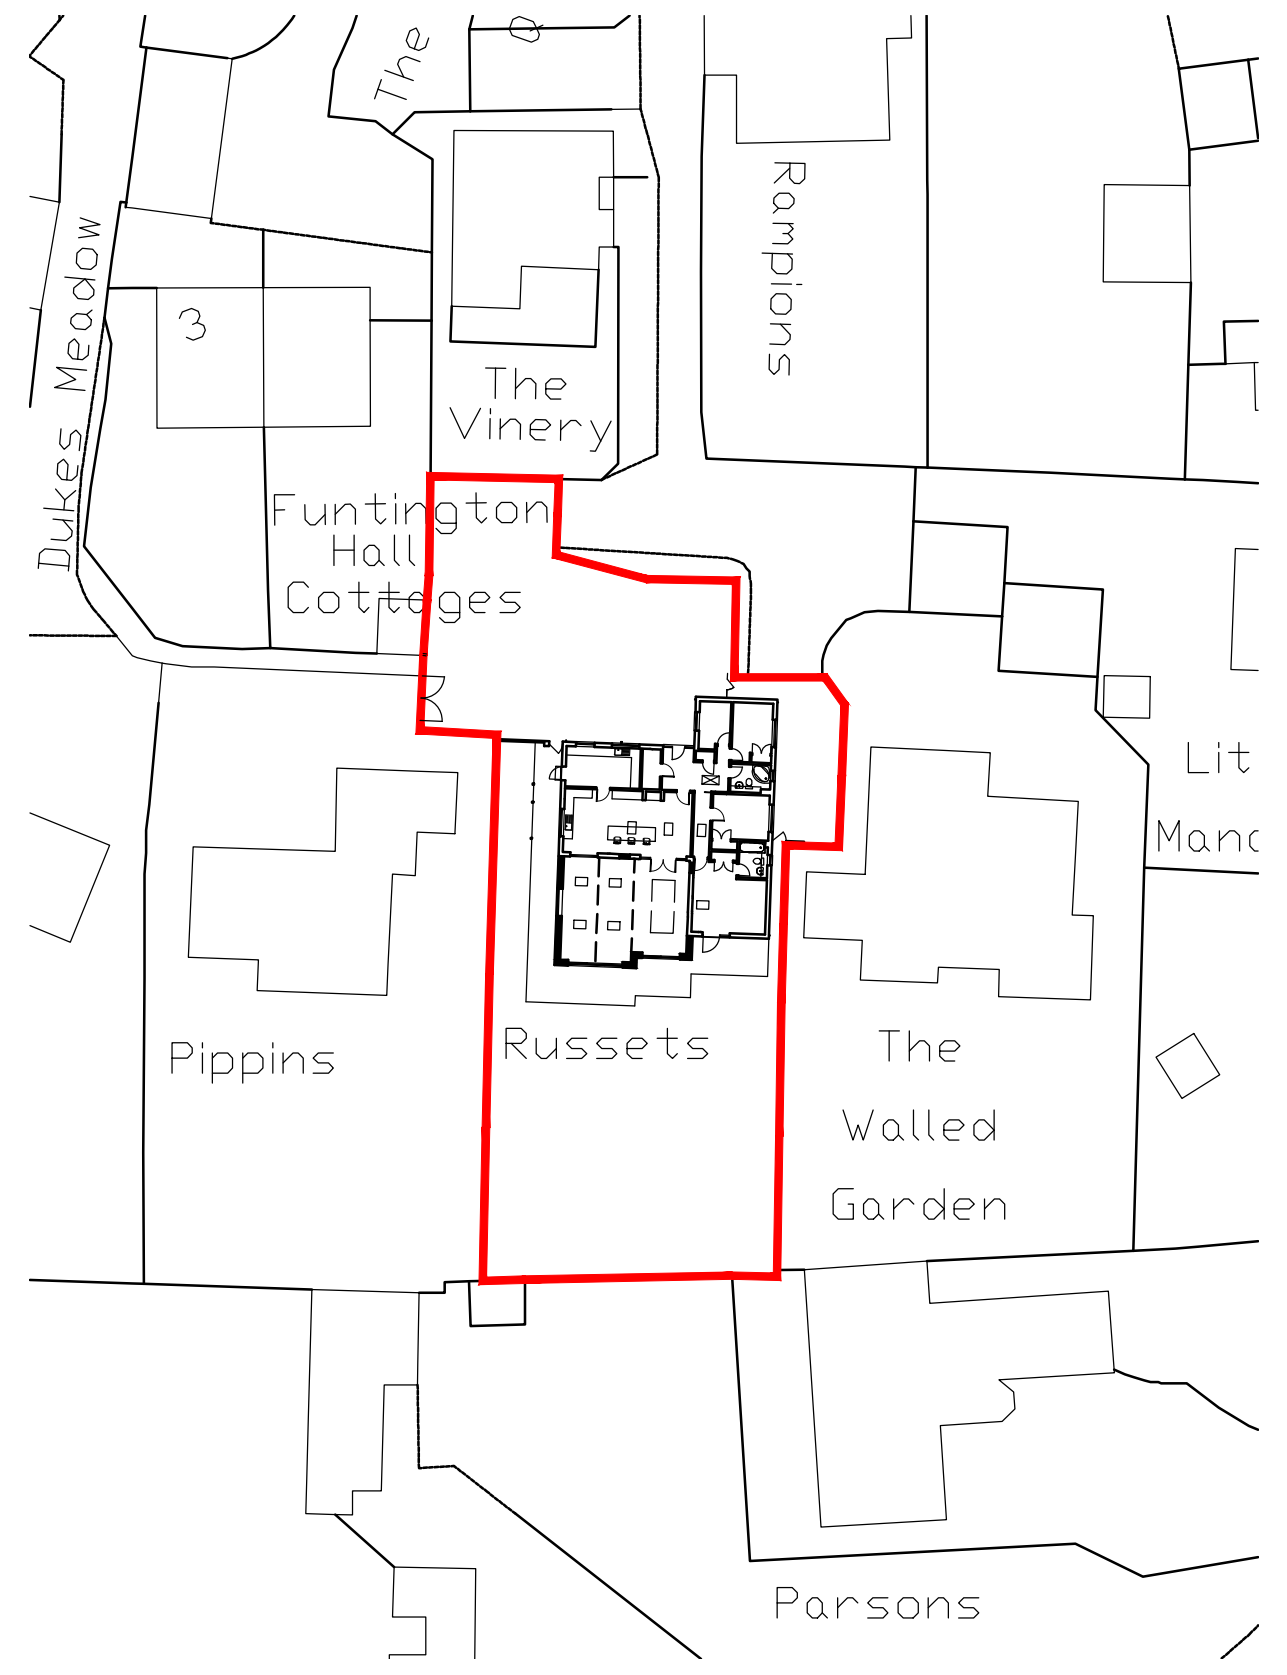
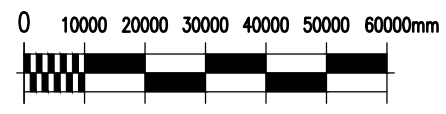


Ordnance Survey (c) Crown Copyright 2023. All rights reserved. Licence number 100022432

LOCATION (1:1250)

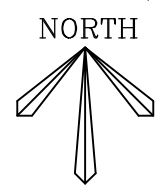

BLOCK PLAN (1:500)

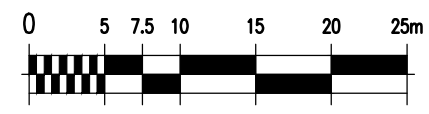

19 Pyrford Close
Nyetimber, Bognor Regis
West Sussex PO21 3NL
Tel: 01243 263320
E-Mail: studio@bayside-architectural.co.uk
Website: www.bayside-architectural.co.uk



DO NOT SCALE FROM THIS DRAWING EXCEPT FOR PLANNING PURPOSES ONLY.
ALL DIMENSIONS MUST BE CHECKED ON SITE BY CONTRACTOR. ANY DISCREPANCIES SHOULD BE HIGHLIGHTED AS SOON AS POSSIBLE FOR CONFIRMATION BEFORE WORK PROCEEDS.
ALL DIMENSIONS ARE IN MILLIMETERS. IF IN DOUBT ASK.
© BAYSIDE ARCHITECTURAL DESIGN LIMITED

CLIENT'S NAME Mr & Mrs Dessent
JOB TITLE Russets, 4 Dukes Meadow Funtington

DRAWING TITLE Location & Block Plans
DRAWN SCB JOB NO 062 DRAWING NO PL-01

SCALE@A3 1:1250 & 1:500	DATE 07/23
STATUS PLANNING	
REV	-