



NORTH

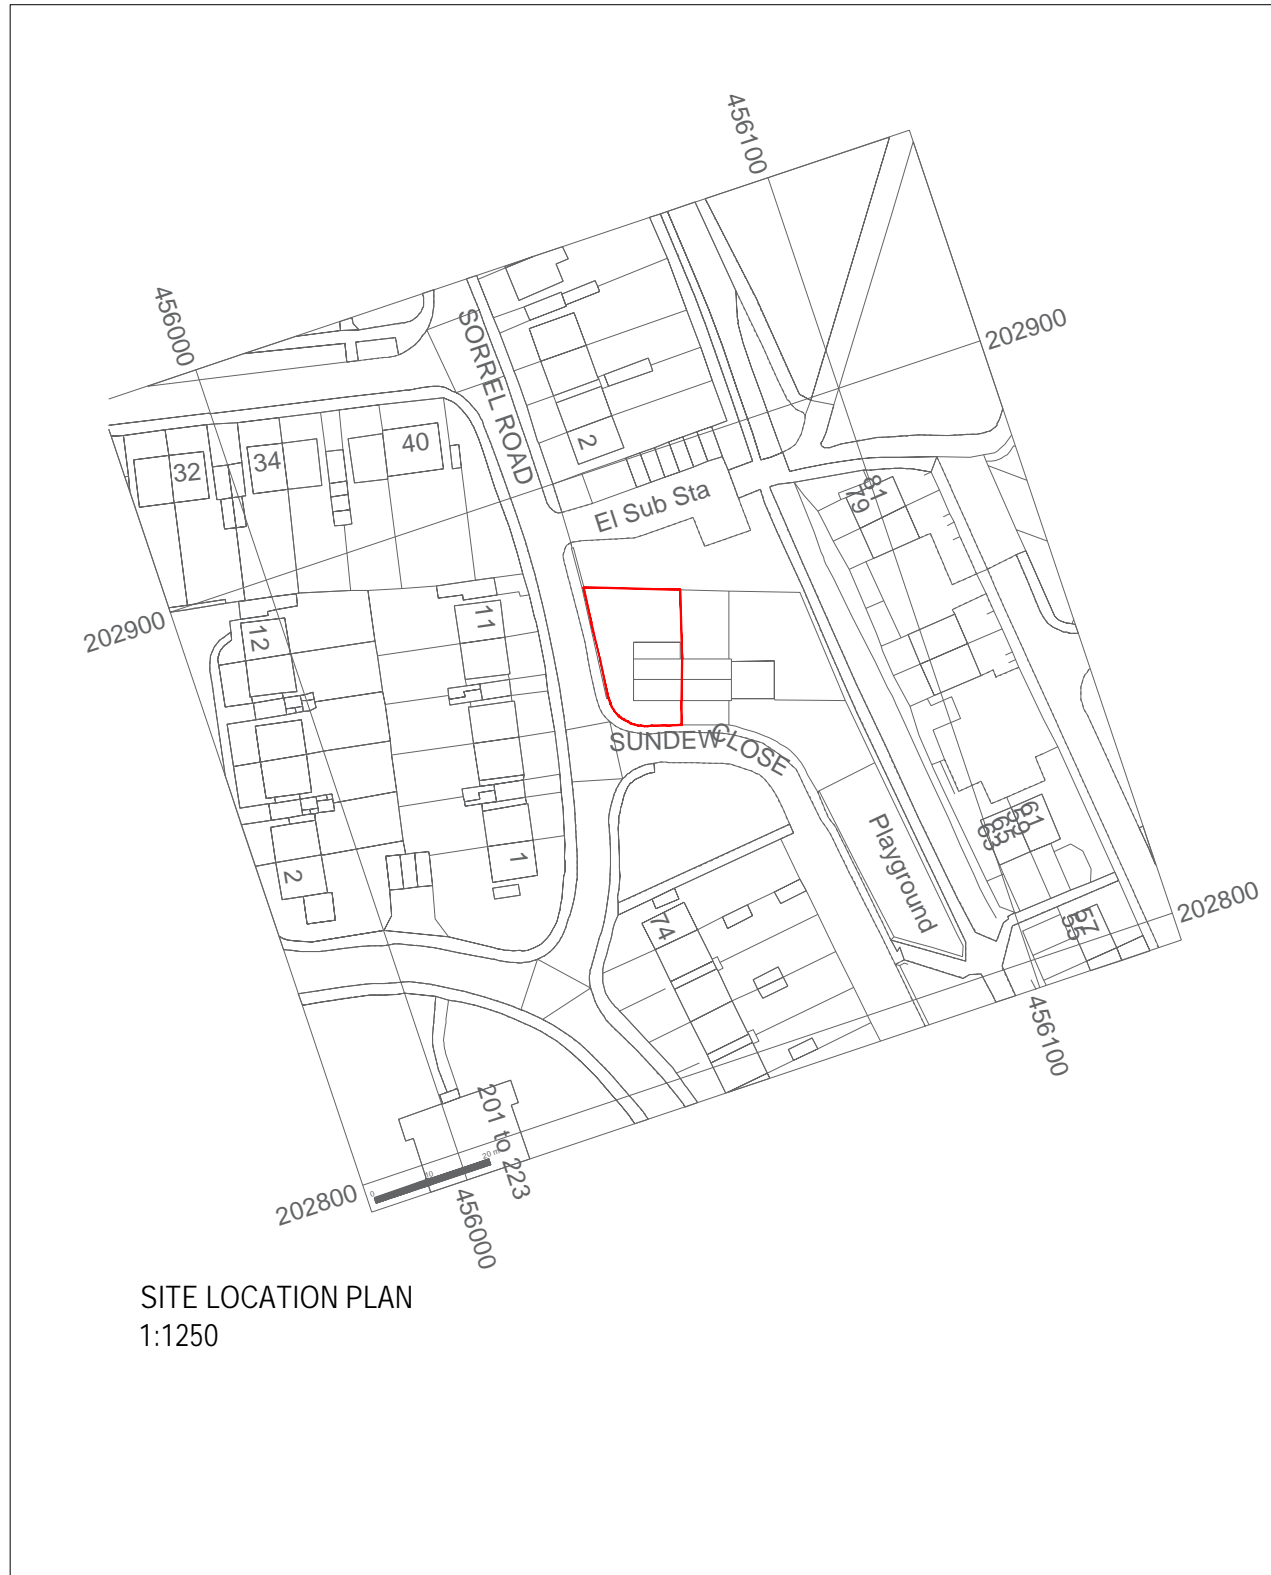

SITE LOCATION PLAN  
1:1250

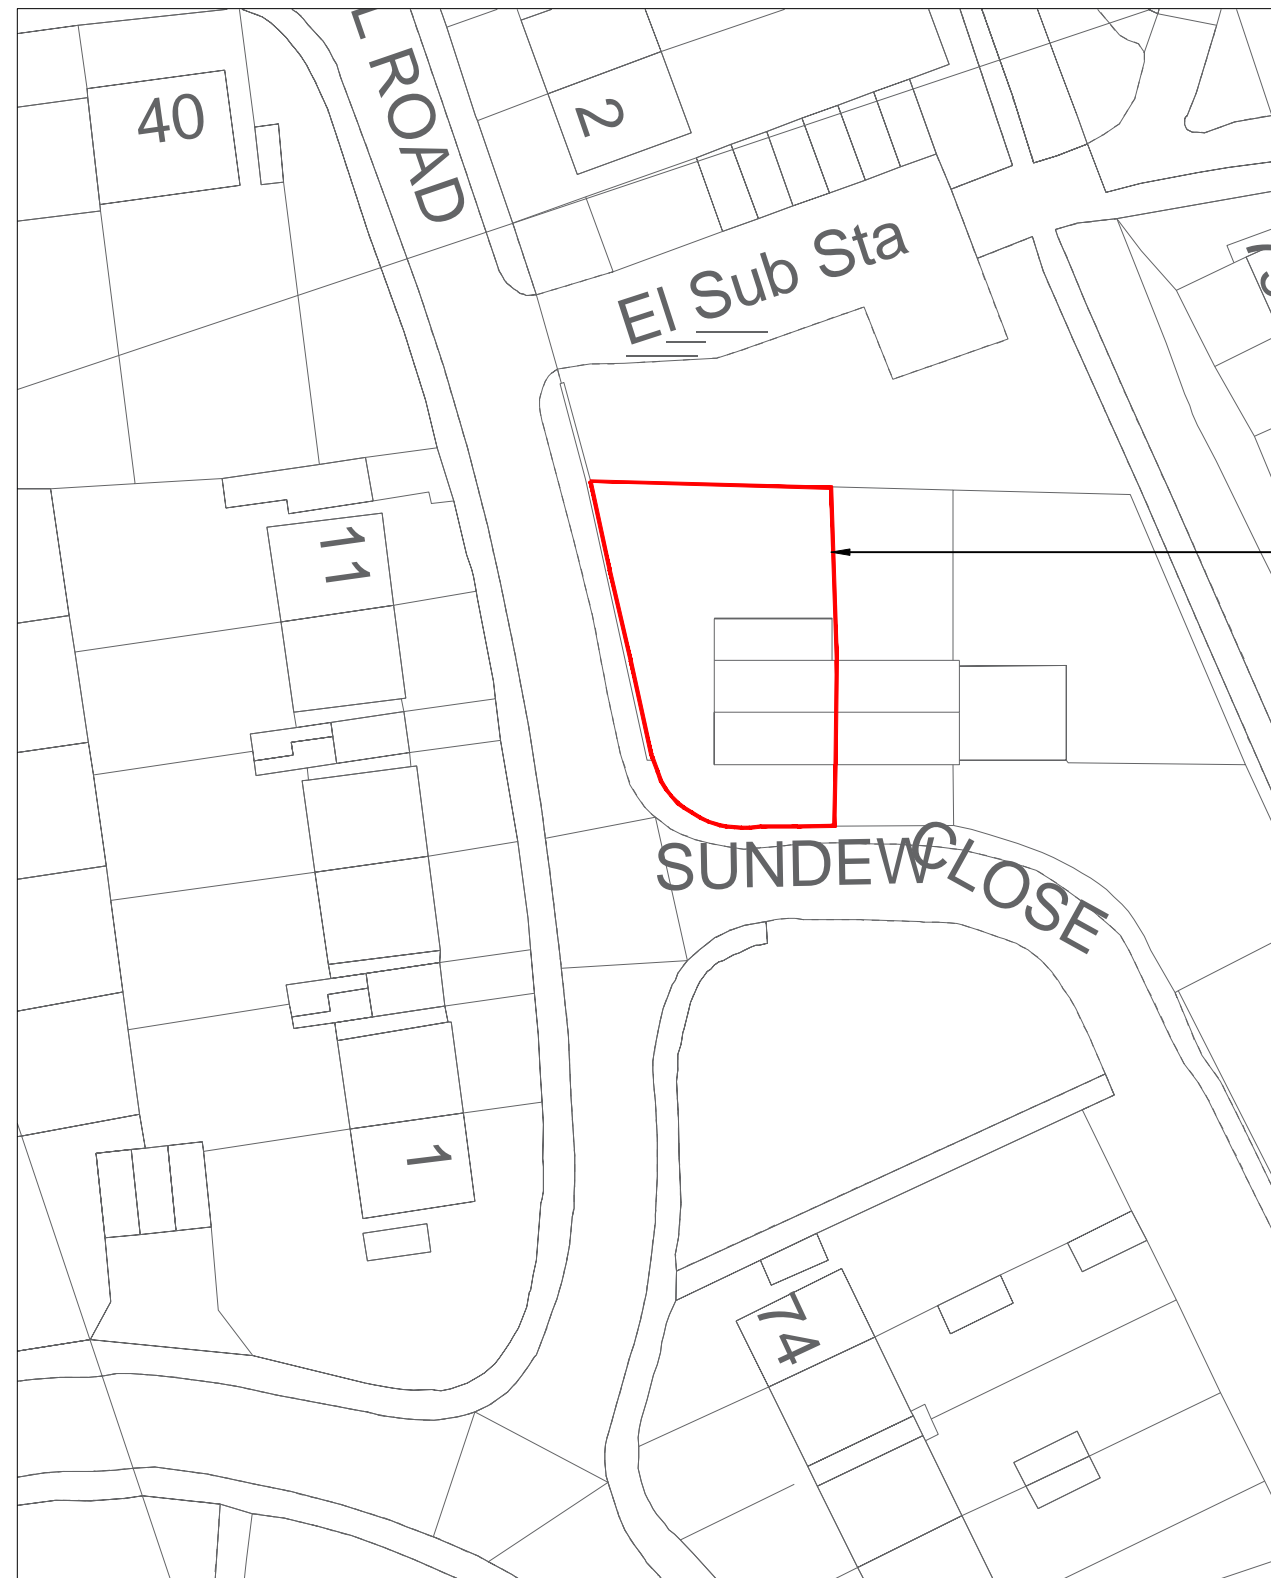

EXISTING BLOCK PLAN  
1:500

CODE	STATUS	SUITABILITY DESCRIPTION	PURPOSE OF ISSUE

PROJECT	1 Sundew Close, Oxford, OX4 6RP
SHEET	Site Location Plan and Existing Block Plan

CLIENT	Mishca Grace Hughes	
Date	Project number	Scale (@ A3)
AUG-2020	19-002	1:1250 & 1:500
Drawn by	DRAWING NUMBER	REV
MN	A100	0
Checked by		

No.	Description	Date