



Proposed Cycle Store

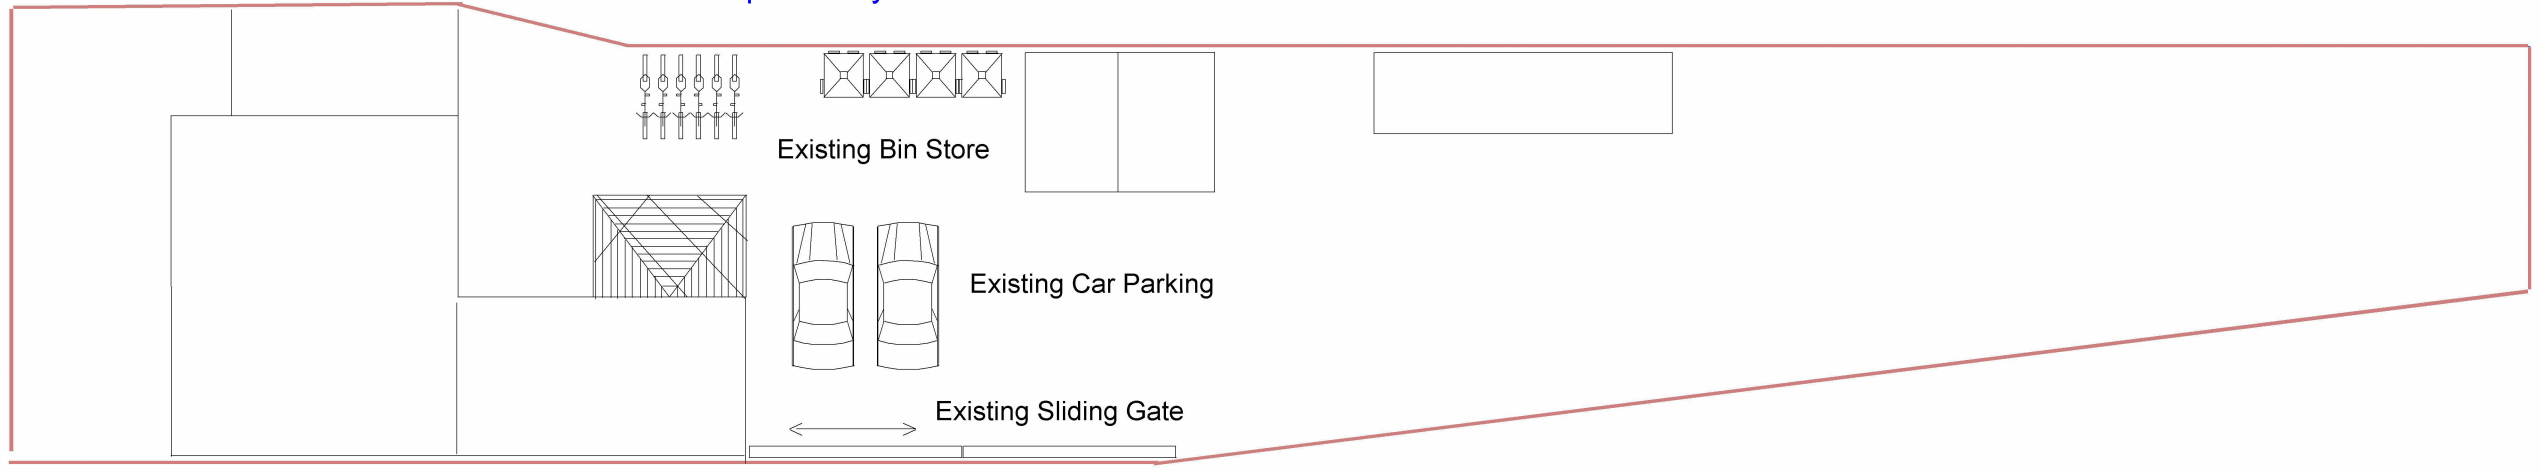

Existing Site Plan

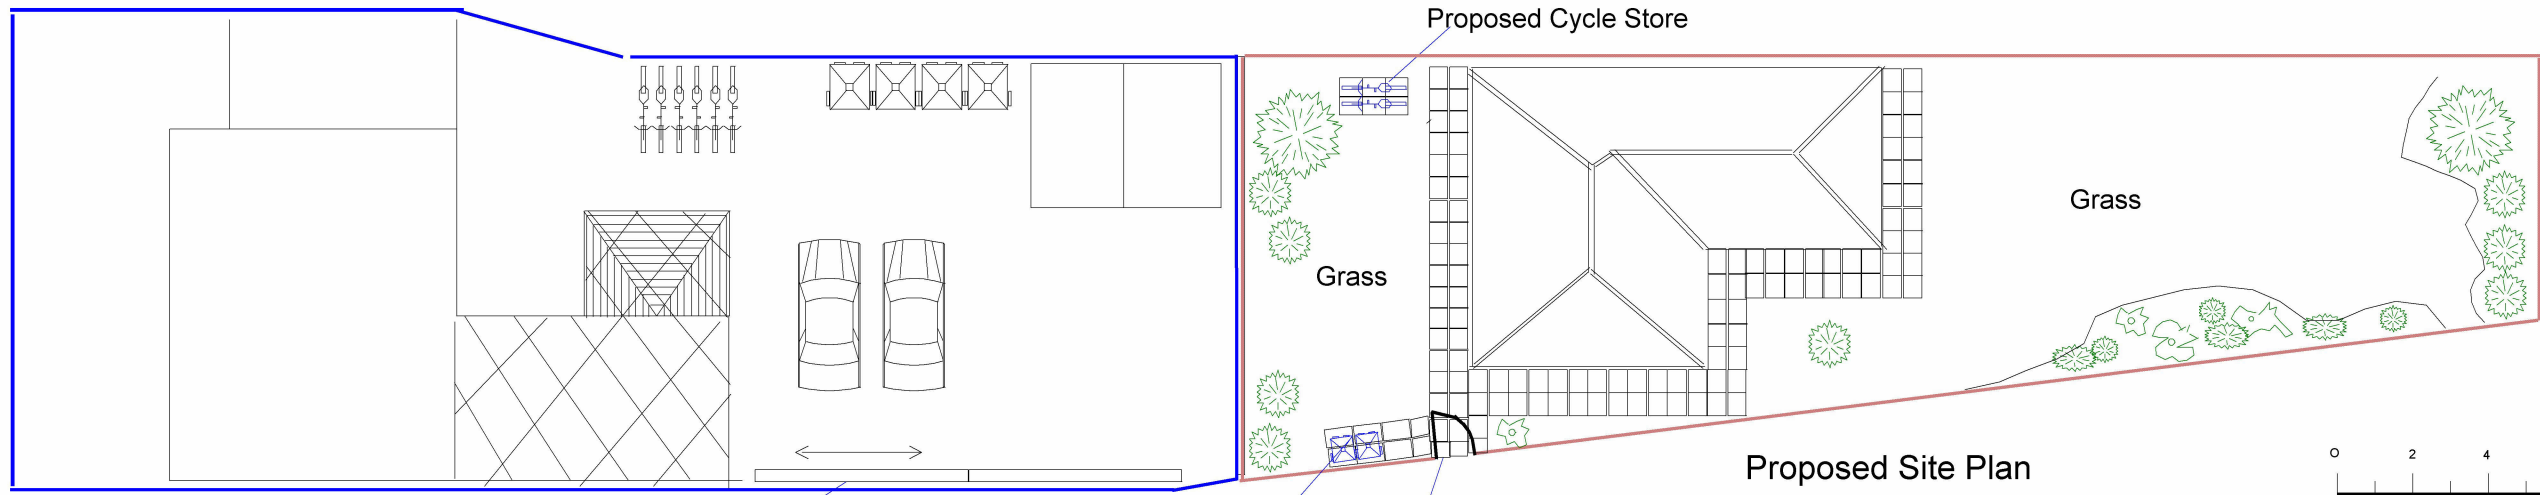

Proposed Site Plan


Entrance Security Gate

Proposed Bins

Entrance Security Gate



Scale = 1:200

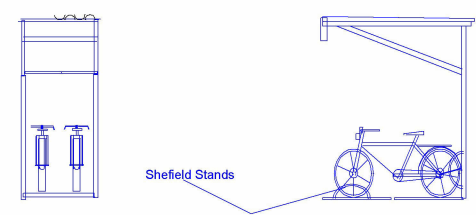

Proposed Cycle Store

Project	Site Plan Proposed Cycle Storage
For	46 Oxford Road Marston Oxford
Drawn	Pope Ingram Associates 44 Campion Road Abingdon OX14 3TQ Tel: 01235 526676 Mob: 07881 408836
Scale	1 : 200
Drwg No:	3110/Site
<small>No part of the development shall overhang or encroach upon or over any part of any neighbouring property and the development shall be constructed wholly within the curtilage of the Application site.</small>	