


©YEOMAN ARCHITECTURE LIMITED
 Copyright of this plan is retained by
YEOMAN ARCHITECTURE LIMITED
 No part should be copied or reproduced without
 the express permission of the copyright holder.

ALL DIMENSIONS MUST BE CHECKED ON-SITE
 AND NOT SCALED FROM THIS DRAWING
 ANY DISCREPANCIES MUST BE REPORTED TO YEOMAN LIMITED
 Whilst every effort has been made to ensure the accuracy of this plan and
 specification, Contractors should make their own full assessment
 of the site conditions therein, always prior to commencement of works on-site.

No:	Revision / Amendment List:	Date:

 YEOMAN ARCHITECTURE LIMITED
 is a Registered Professional Practice with the
 Chartered Institute of Architectural Technologists


YEOMAN
 Architecture

Suite 6
 5 Kings Mount
 Ramparts Business Park
 Berwick Upon Tweed
 Northumberland
 TD15 1TQ

Telephone: 01289 303960
 E-Mail: yeomandesign@aol.com

Yeoman Architecture Limited
 Registered in England & Wales Company Number: 10952490

Client: Mr & Mrs G Sutherland

Project Address: Thornton Cottage
 Thornton
 Berwick Upon Tweed
 Northumberland
 TD15 2LP

Project: Proposed Alteration & Extension of
 Dwellinghouse

Sheet Title: Location Plan

Scale: 1:1250 @ A4 Size


Date: 6th October 2023

Designed by: **James Cromarty** MCAT OCDA Eng Tech LEAG MCIPHE RP
 Direct Mobile No: 0772 969 0520



Drawing No: A101

Plan Ref: GS/1545/23

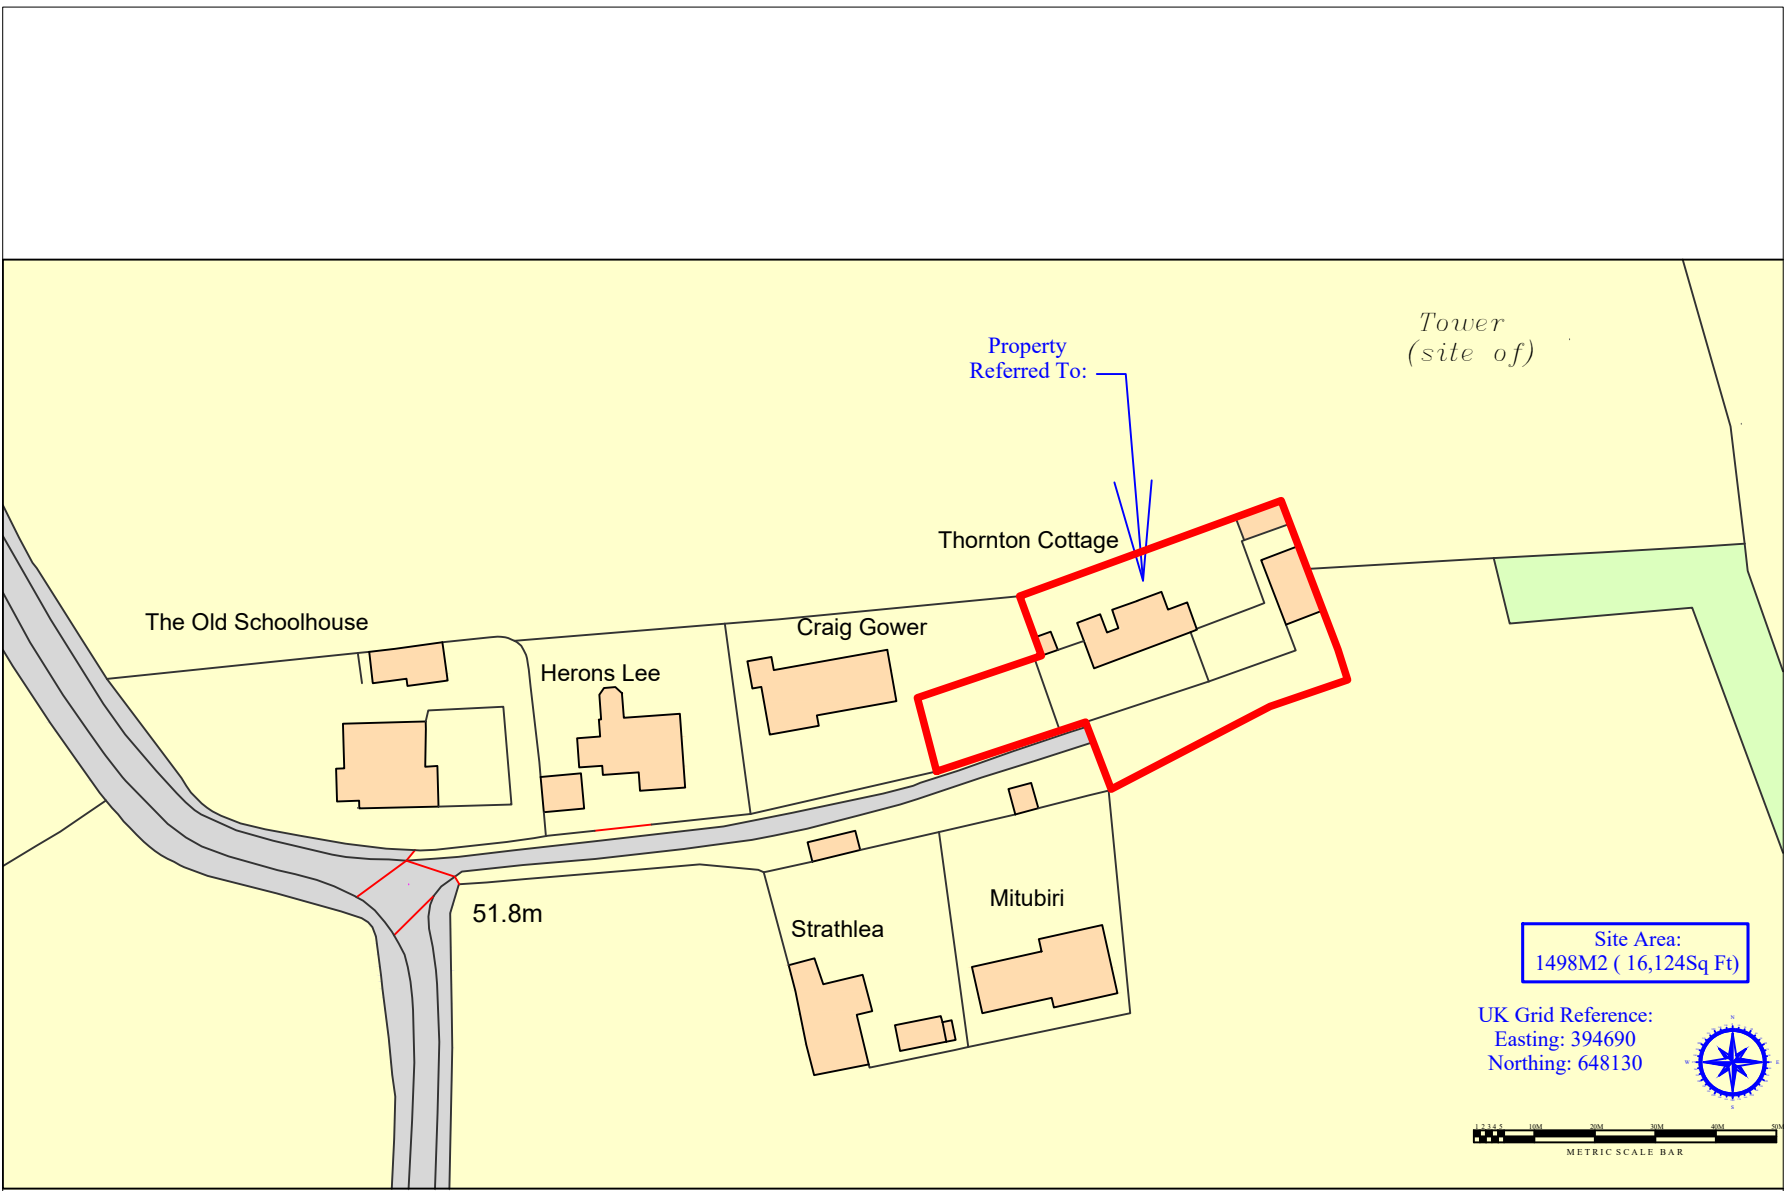

Ordnance Survey, (c) Crown Copyright 2023. All rights reserved. Licence number 100022432

Location Plan

Scale: 1:1250