


# Location Plan

Site Address: Easting: 425036 Northing: 602737

Date Produced: 09-Oct-2023

Scale: 1:1250 @A4

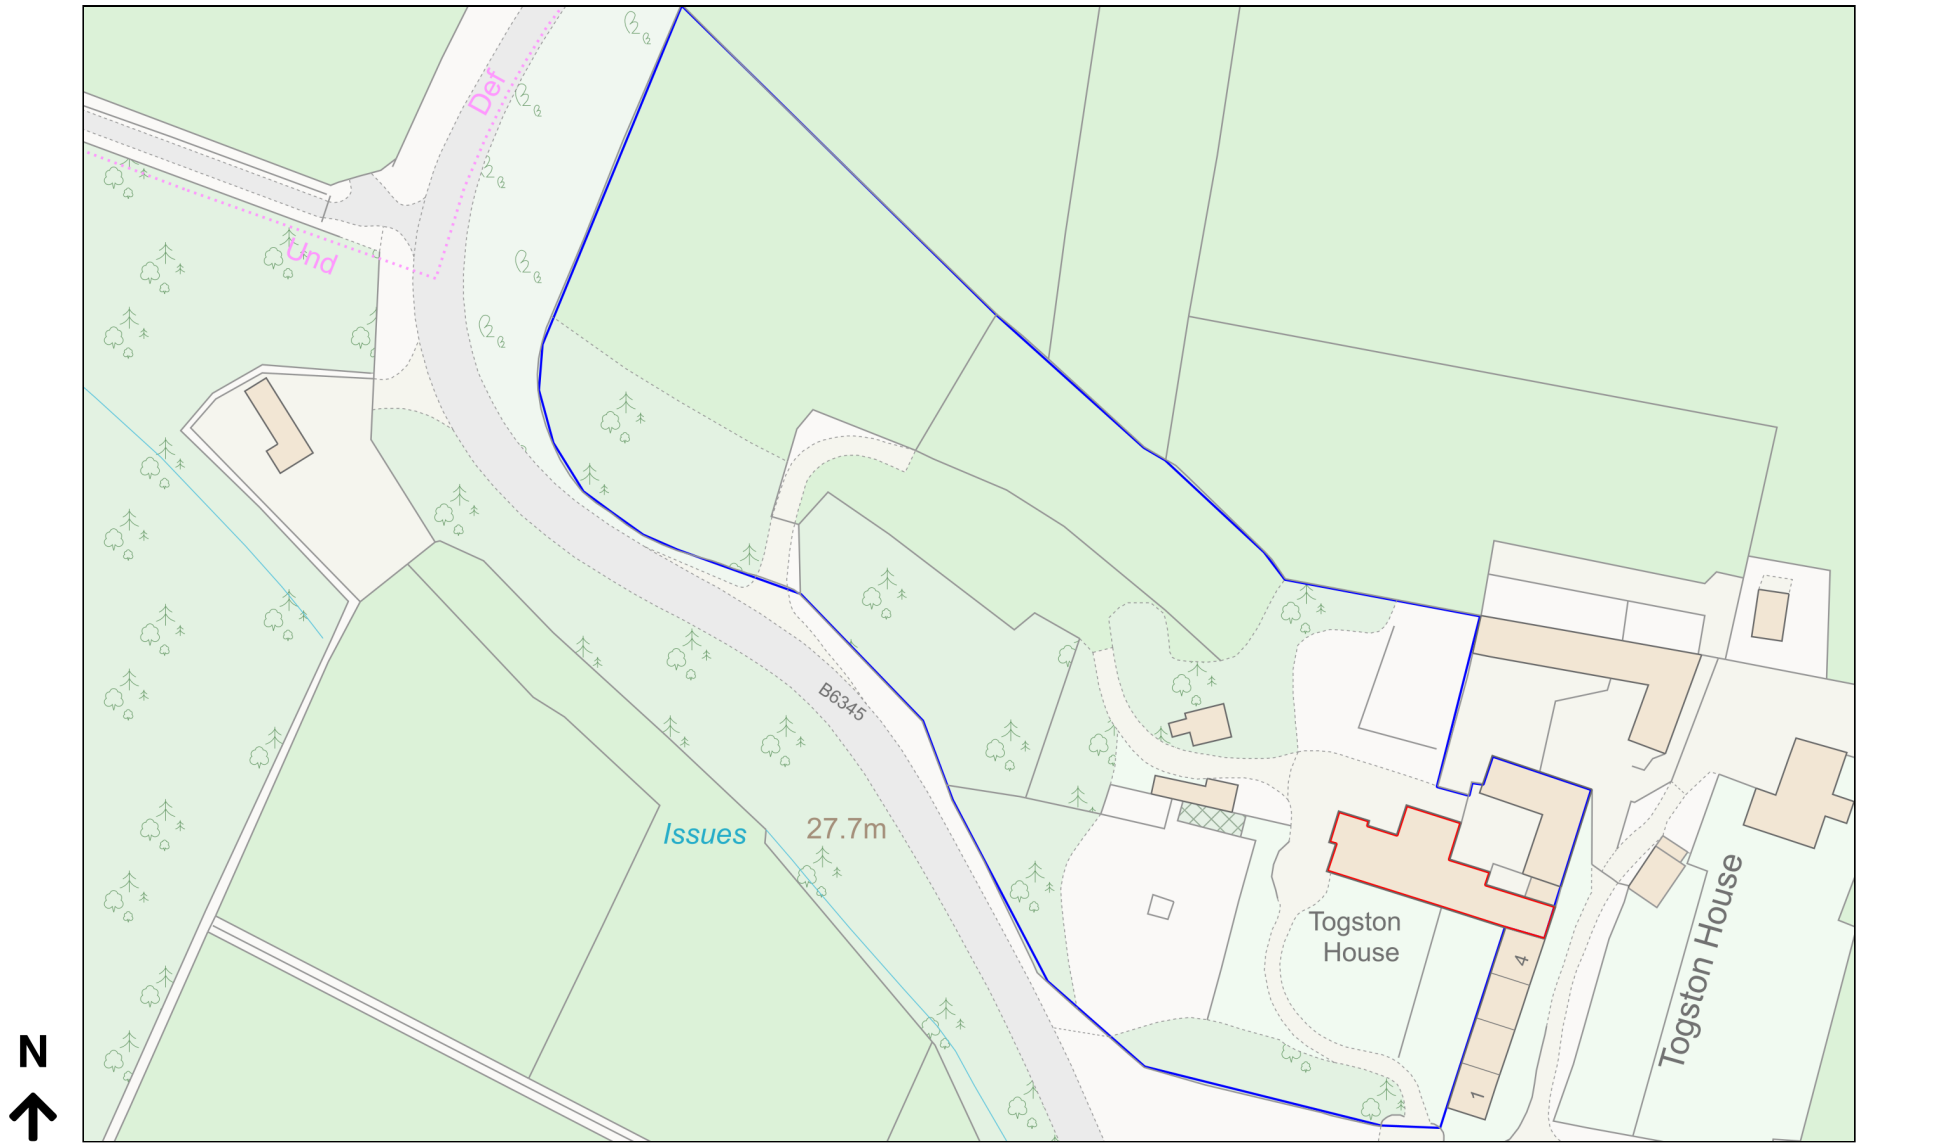

Planning Portal Reference: PP-12469954v1

