
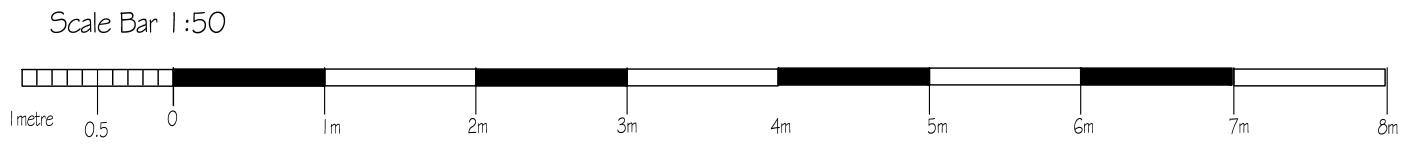
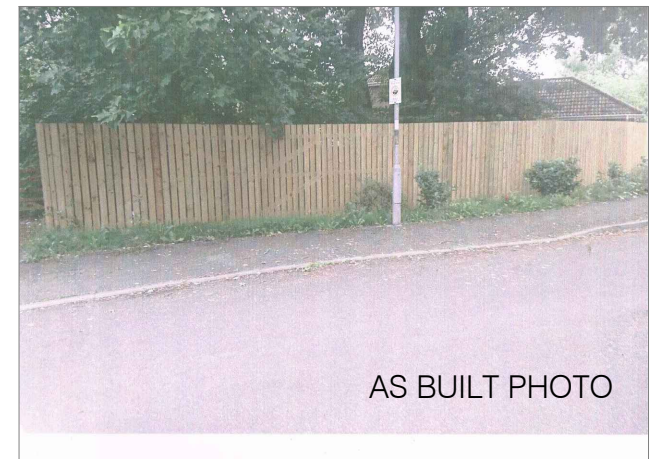


Project
Proposed Fence
 3, Hall Gardens
 Rawcliffe
 DN14 8TP
 Drawing
Fence Details
 Scale 1.50@A4
 Date October 2023

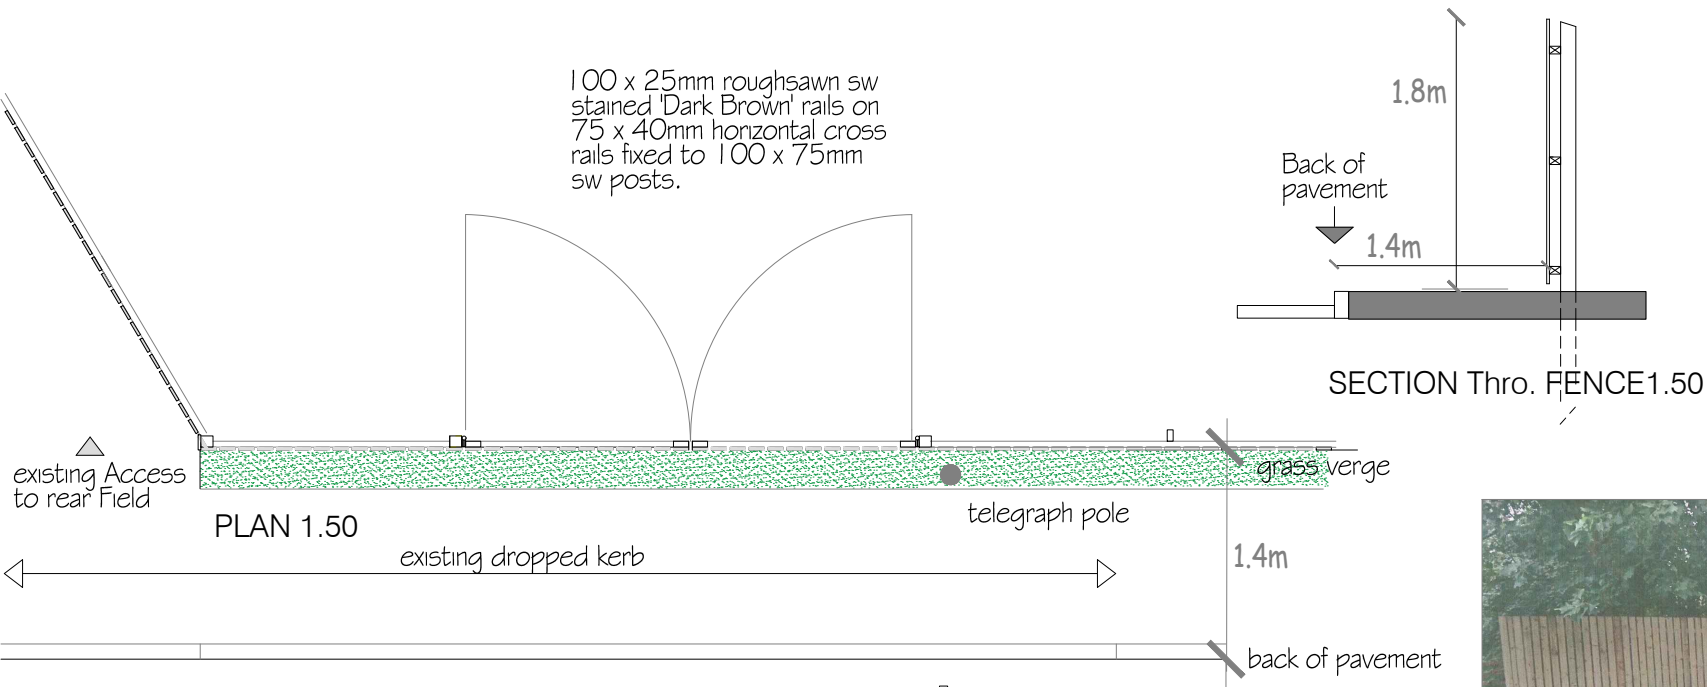

AREAL architect
 Michael Cooper BSC.Dipl.Arch RIBA
 The Mission. Bridge Lane.
 Rawcliffe Bridge. DN14 8NH
 (01405) 839944 m 0751496 1001
arealarchitect@btinternet.com

| | |
|-----------------|------|
| Drq.No. | Rev. |
| ME23FC.1 | |