


General Notes

- This drawing should not be scaled for setting out purposes.
- This drawing shows the provisional design only and is subject to Local Authority approval.
- This drawing is based upon a topographical / ordnance survey provided by others.

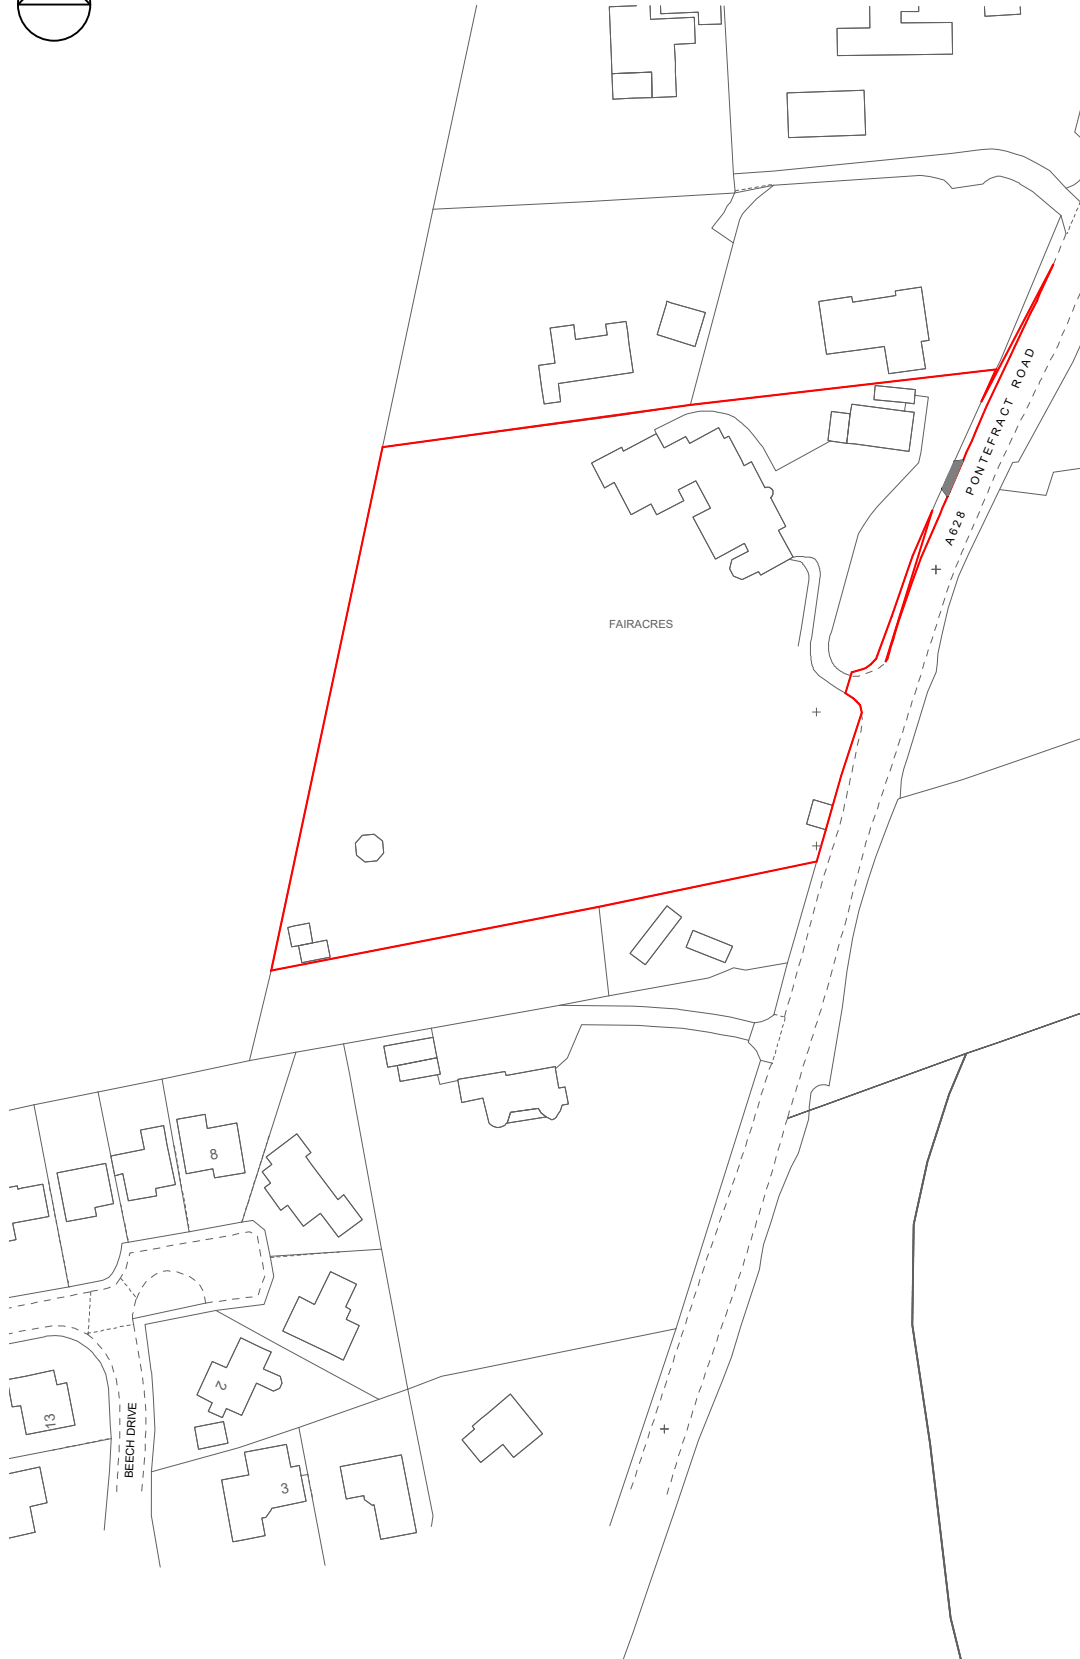

REV	DATE	DESCRIPTION
PROJECT		
FAIRACRES,PONTEFRACT ROAD, ACKWORTH		
TITLE		
LOCATION PLAN		
SCALE		
1:1250 @ A4		
DRAWING		
2228 002		
DATE		
OCT 2023		