



**1** Cart Lodge Plan  
1:20

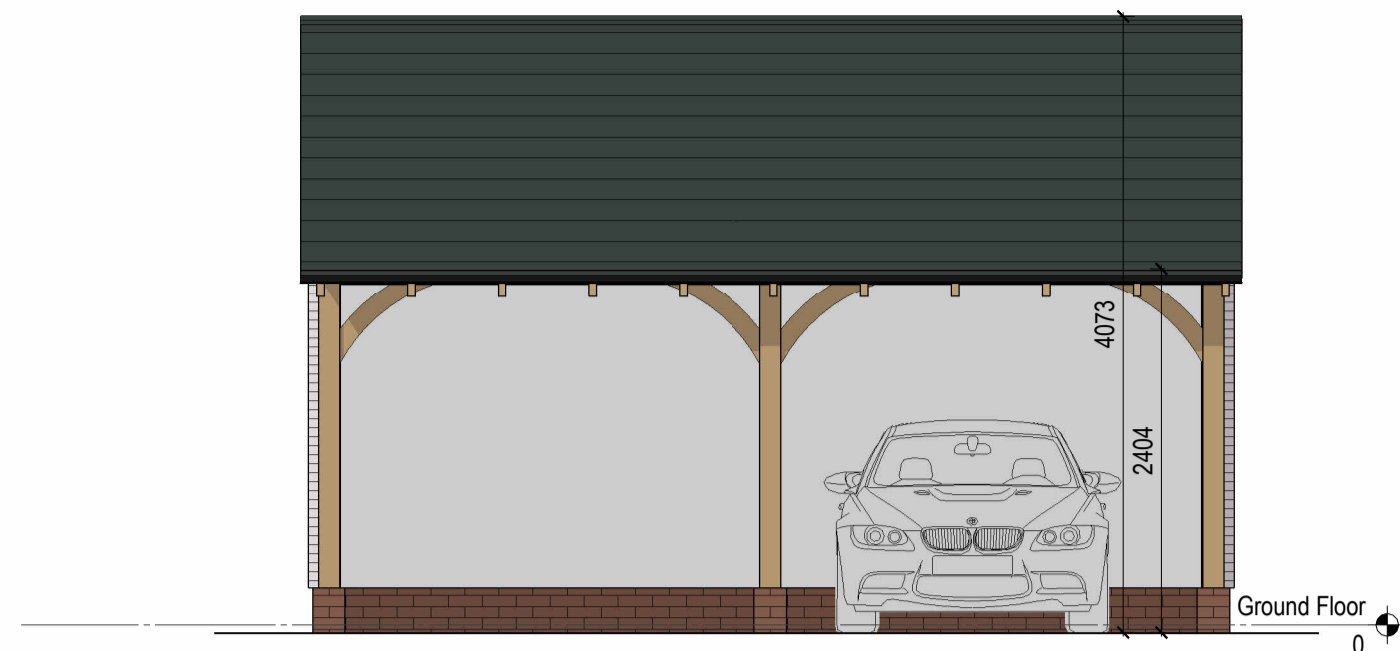


**2** Cart Lodge Front  
1:50

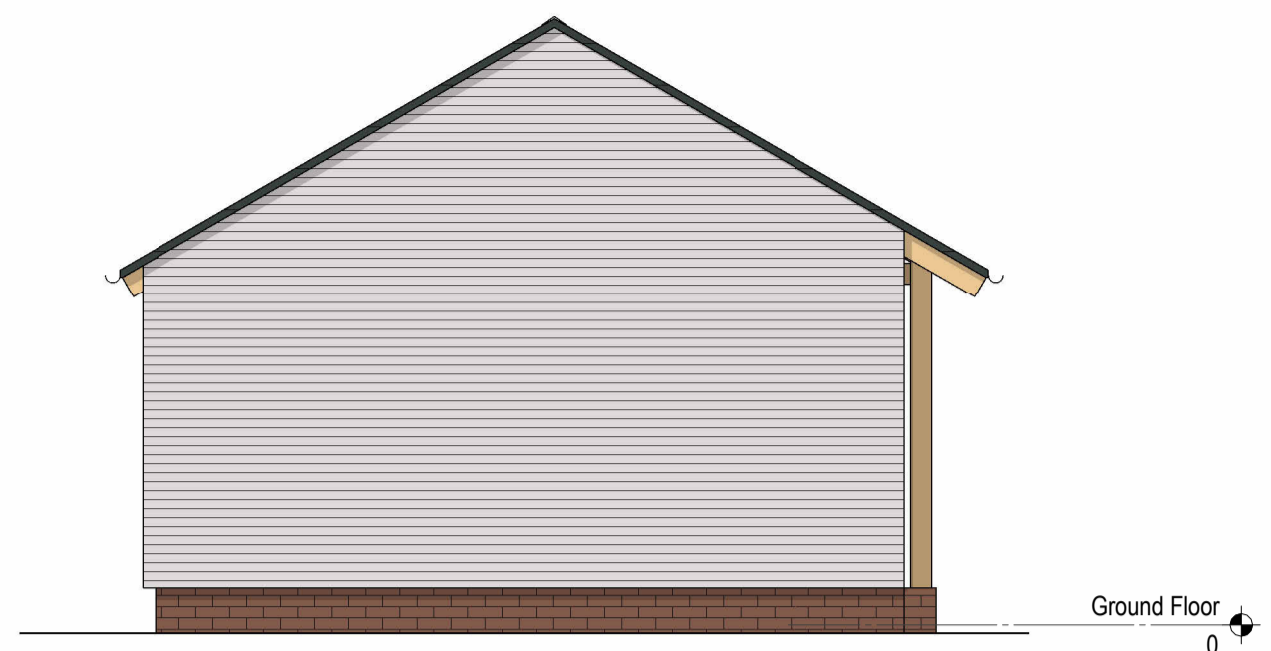


**3** Cart Lodge Side (1)  
1:50



**4** Cart Lodge Rear  
1:50

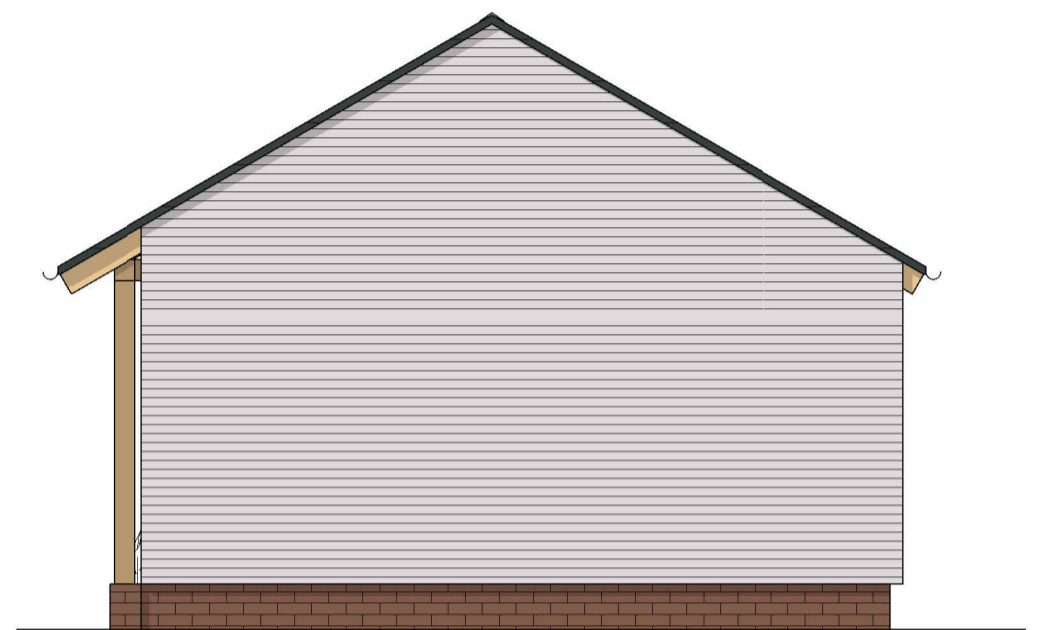

**5** Cart Lodge Side (2)  
1:50

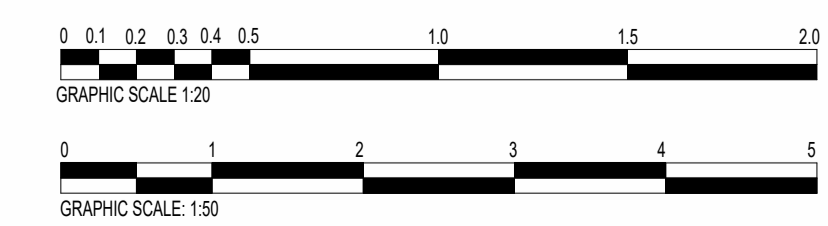

Sheet size - A1

**Disclaimer:**  
All dimensions shown are indicative and for design development purposes only. Confirmation of sizes are to be carried out on site prior to construction or manufacture.  
© Architectural Design Studio, 2023

Rev: Details: Date



Project Address:  
Forge Cottage, Duck End  
Stebbing, Dunmow, CM6 3RY

Drawing Title:  
Proposed Cart Lodge

Scale: As indicated	Date Drawn: 26/05/2023	Drawn by: SOM
------------------------	---------------------------	------------------

Drawing no. ADS067/PL/204	Rev.
------------------------------	------