


**1** Existing Block Plan  
1 : 200



**2** Proposed Block Plan Planning  
1 : 200

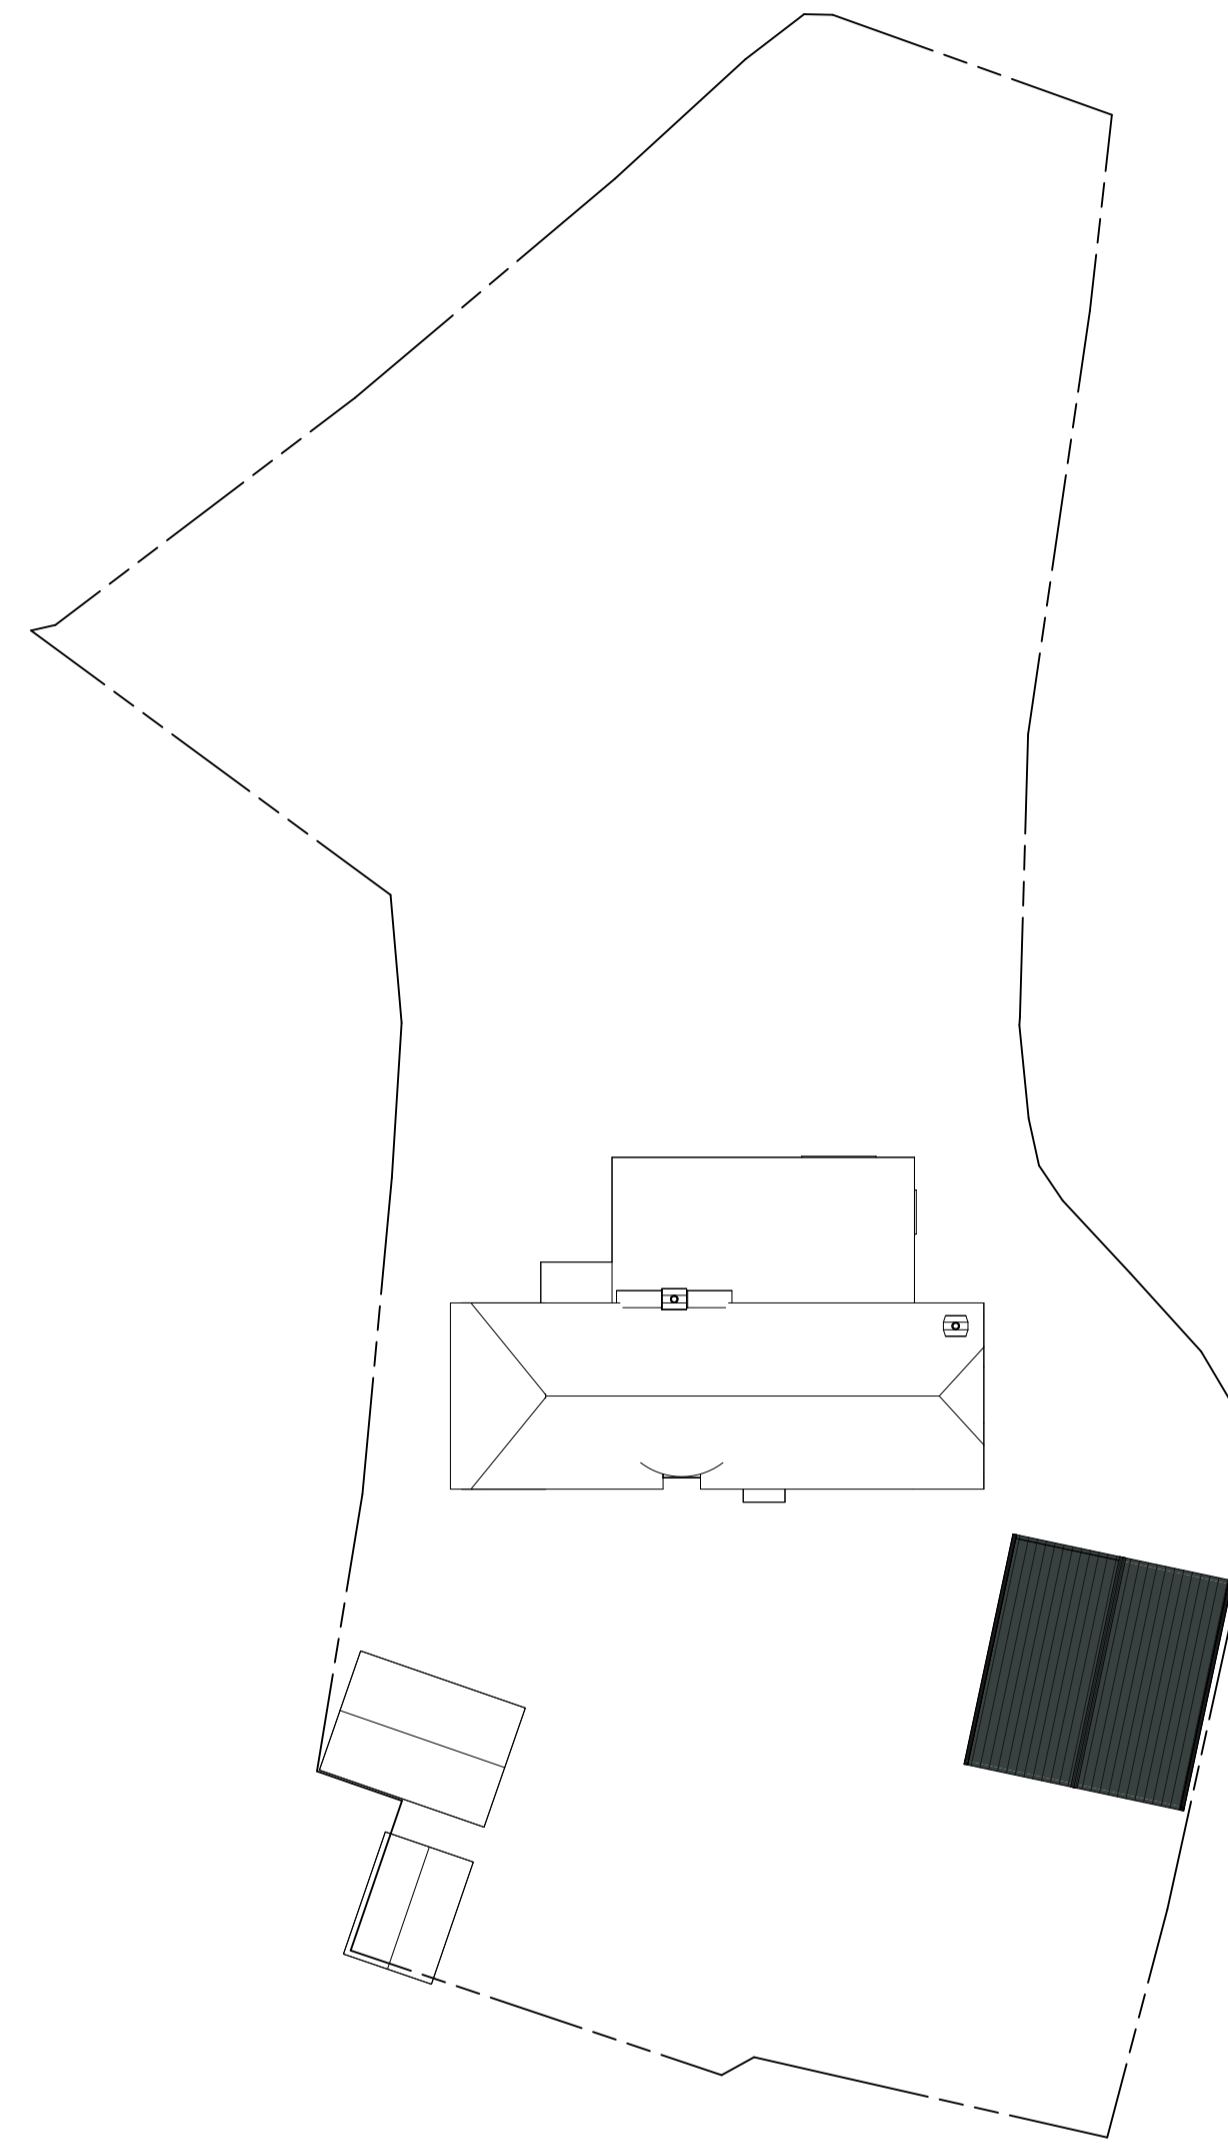

Sheet size - A1

Disclaimer:  
All dimensions shown are indicative and for design development purposes only.  
Confirmation of sizes are to be carried out on site prior to construction or manufacture.  
© Architectural Design Studio 2023

Rev:      Details:      Date



Project Address:  
**Forge Cottage, Duck End  
Stebbing, Dunmow, CM6 3RY**

Drawing Title:  
**Existing & Proposed Block Plans**

Scale: 1 : 200	Date Drawn: 26/05/2023	Drawn by: SOM
Drawing no. <b>ADS067/PL/101</b>		Rev.