





GROUND MOUNTED PV ARRAY

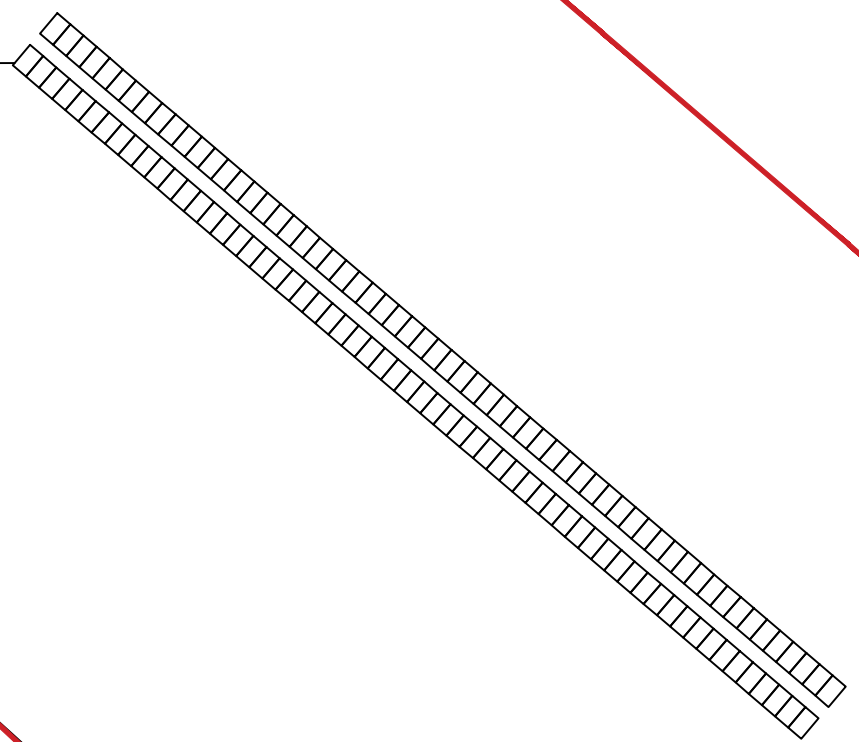

New hedging proposed to screen PV panels.

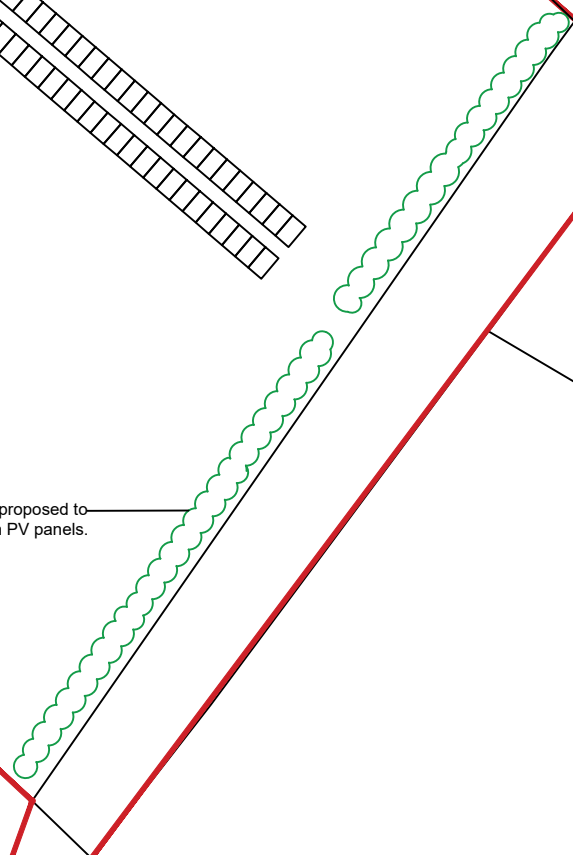

Furze Hall

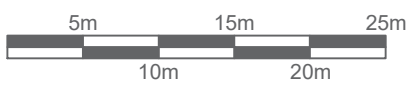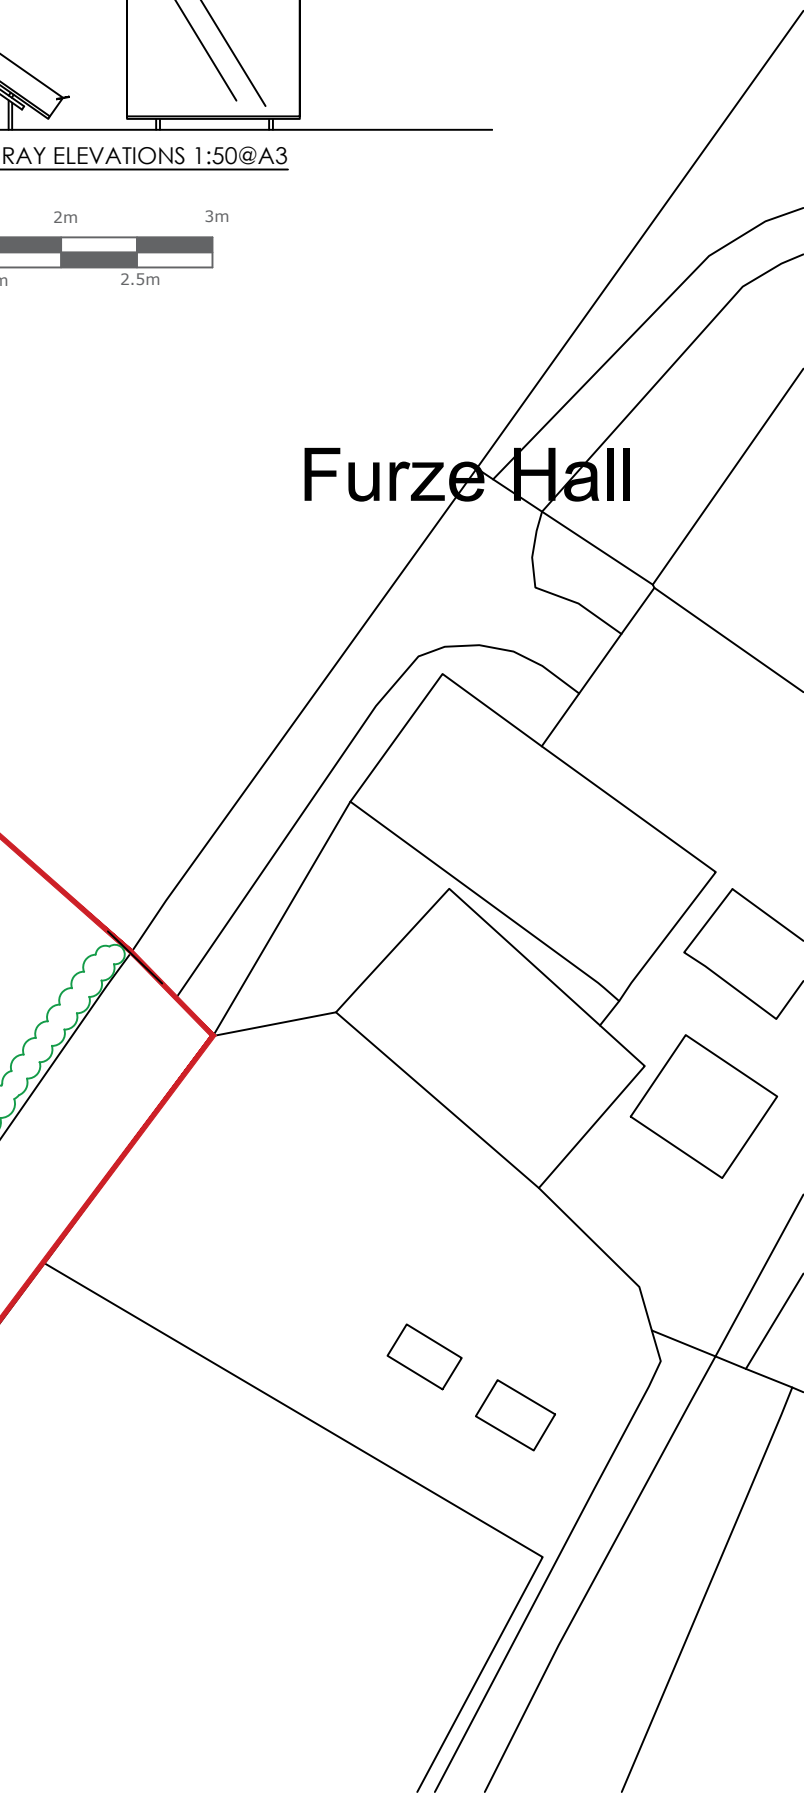

Rev A
Scale Bar Amended
13.010.23

REA&

GROUP

THE MEDBIC
ALAN CHERRY DRIVE
CHELMSFORD
ESSEX
CM1 1SQ

PROJECT:
FURZE HALL

DRAWING TITLE:
BLOCK PLAN

Drawing No:
R8.BP01.FH.A

SITE ADDRESS:
FURZE HALL
BLACKMORE ROAD
FRYERNING
CM4 0PB

DATE:
30.08.23

SCALE:
1:500@A3

DRAWN BY:
HC