


Do not scale this drawing for construction purposes. In all cases figured dimensions are to be followed. All dimensions to be checked on site before work commences.  
 © This drawing is the copyright of Solarsense UK Ltd and may not be reproduced in part or in whole without prior written permission

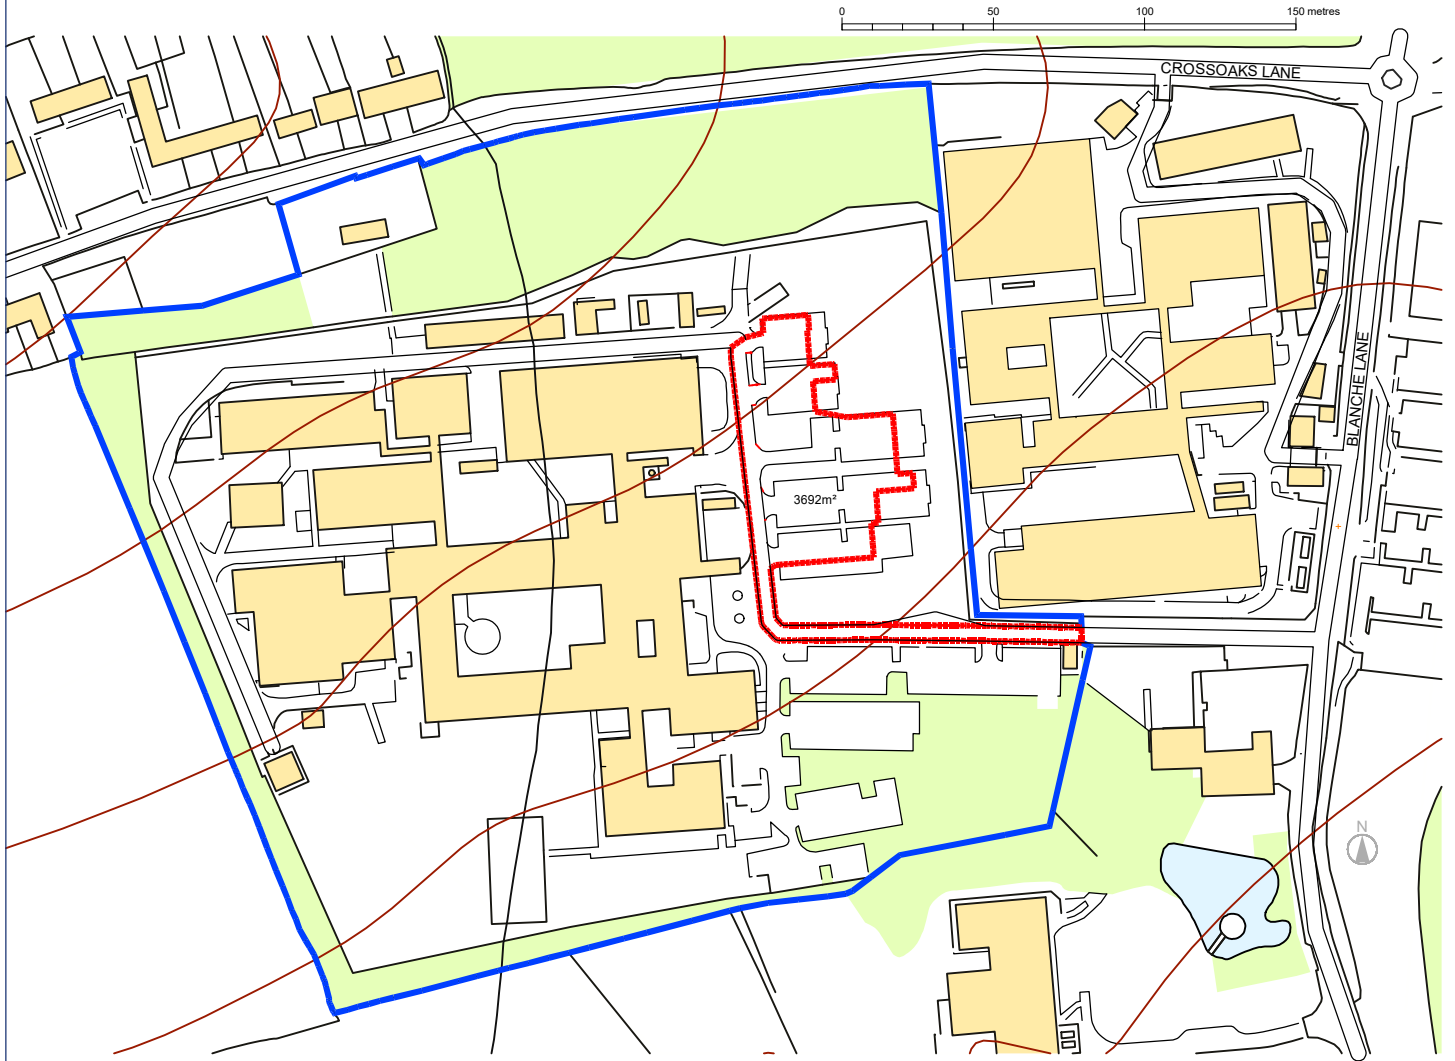

Client:	MHRA
Project:	South Mimms EN6 3QG Solar Carports
Drawing:	Site Location Plan

Scale:	1:2500 @ A4
Date:	Sept 2023
Drawn by:	RTH
Checked by:	
Revision:	A
Drawing Number:	MHRA/01

Revision	Description	Date	Drawn
A	Red line extended etc	13.10.23	RTH



**Solarsense**  
Renewable Energy

Solarsense UK Ltd  
Helios House Unit 1A Tweed Road Industrial Estate  
Clevedon BS21 7RR  
☎ 03337721800 e info@solarsense-uk.com