


**location plan**  
scale 1:1250



**block plan**  
scale 1:500

**plan & build**

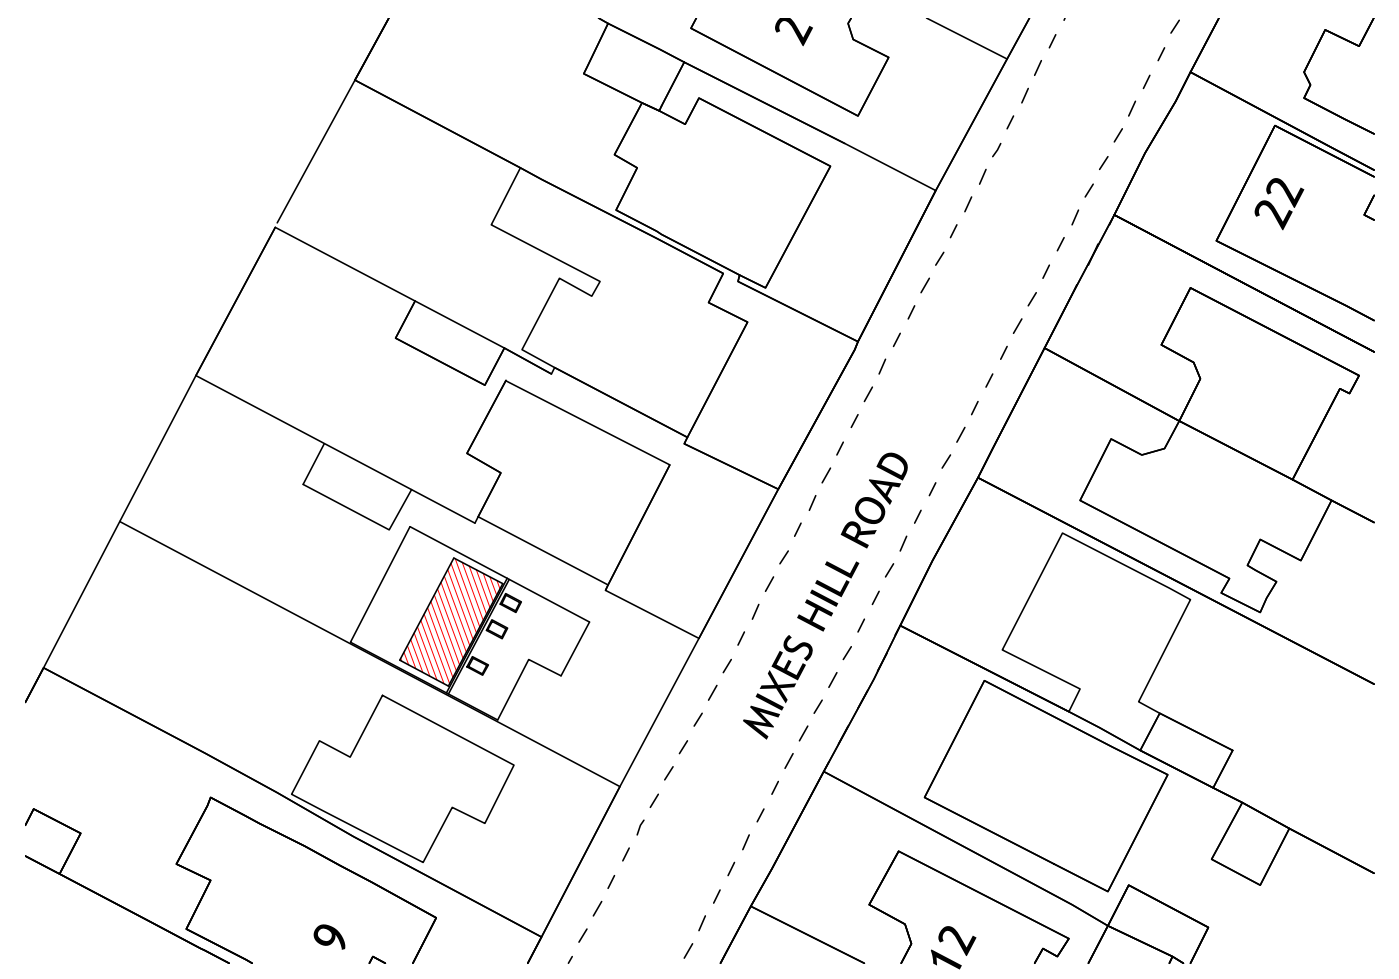

PH: 07816611144

email: [shamshadali@hotmail.co.uk](mailto:shamshadali@hotmail.co.uk)

ADDRESS: 32 MIXES HILL ROAD, LUTON, LU2 7TX  
TITLE: LOCATION AND BLOCK PLAN

PROJECT: LOFT CONVERSION WITH REAR DORMER WINDOW			
DATE	16/10/2020	DWG NO.	04/04
DRAWN BY	SCALE		