



PROPOSED REAR VIEW

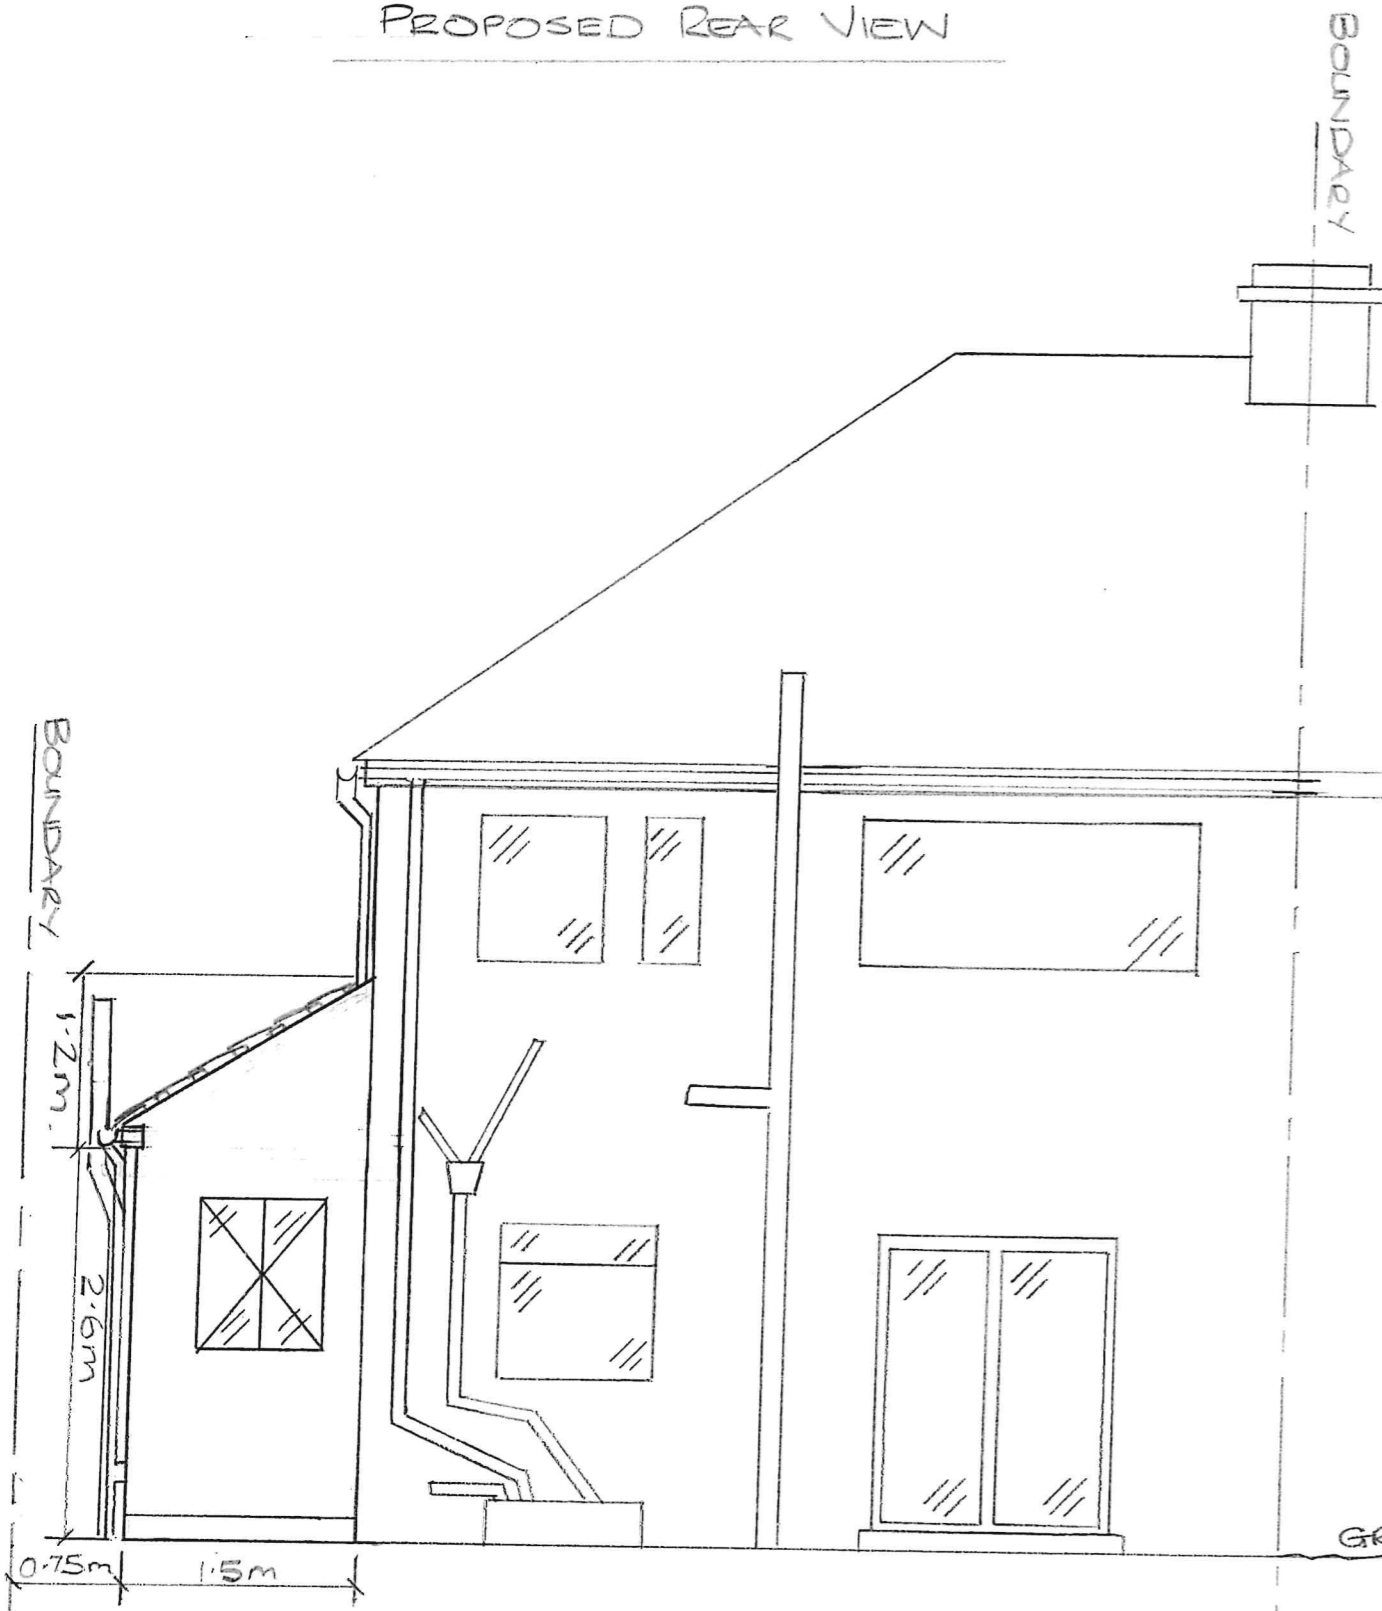

PROPOSED SIDE VIEW

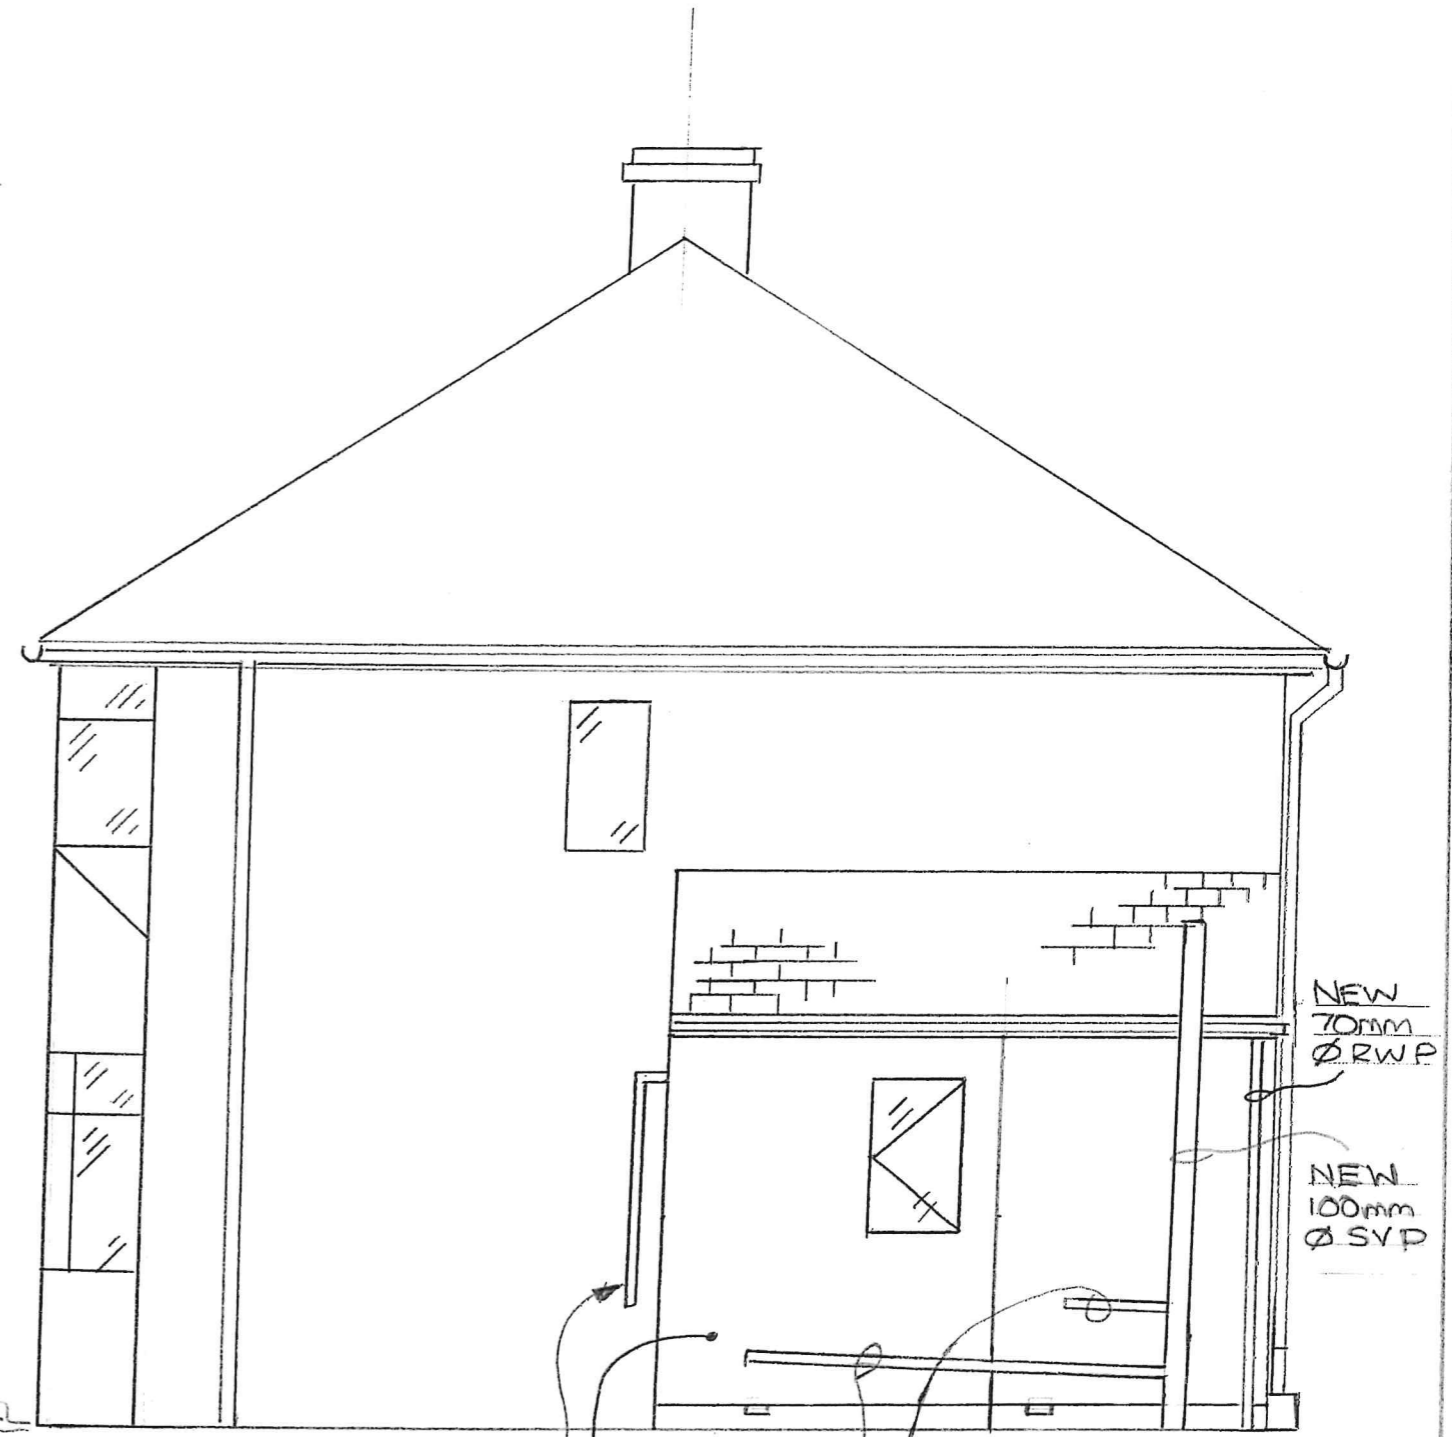

GROUND LEVEL

EXISTING BOILER GAS FEED
SMOOTH
RENDER FINISH

40mm Ø
W/MACHINE
WASTE

32mm Ø
BATHROOM SINK
WASTE

SCALE



PROPOSED SINGLE
STOREY EXTENSION
FOR MR. M. HEPWORTH
159 BRAMPTON ROAD
BEXLEYHEATH KENT
DA7 4SR

SCALE 1:50

04/09/2023

SHEET 3/6

vl