
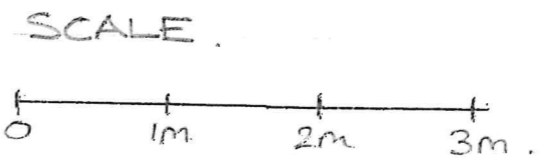
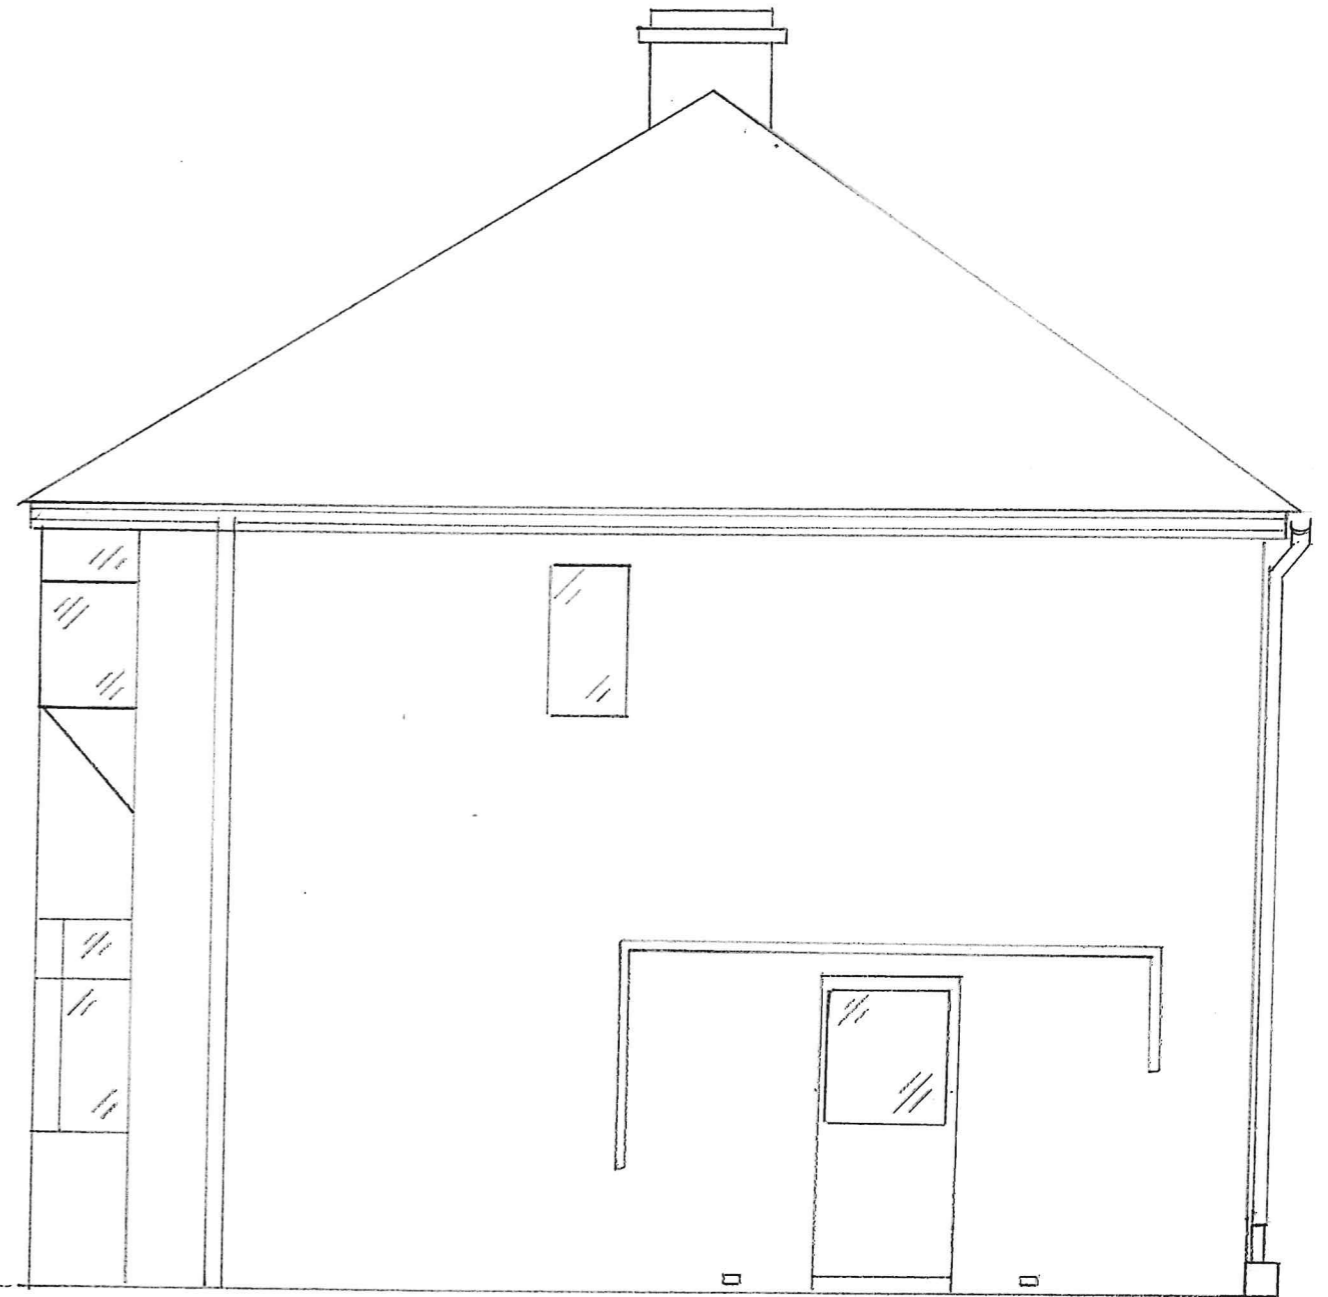


EXISTING REAR VIEW

EXISTING SIDE VIEW

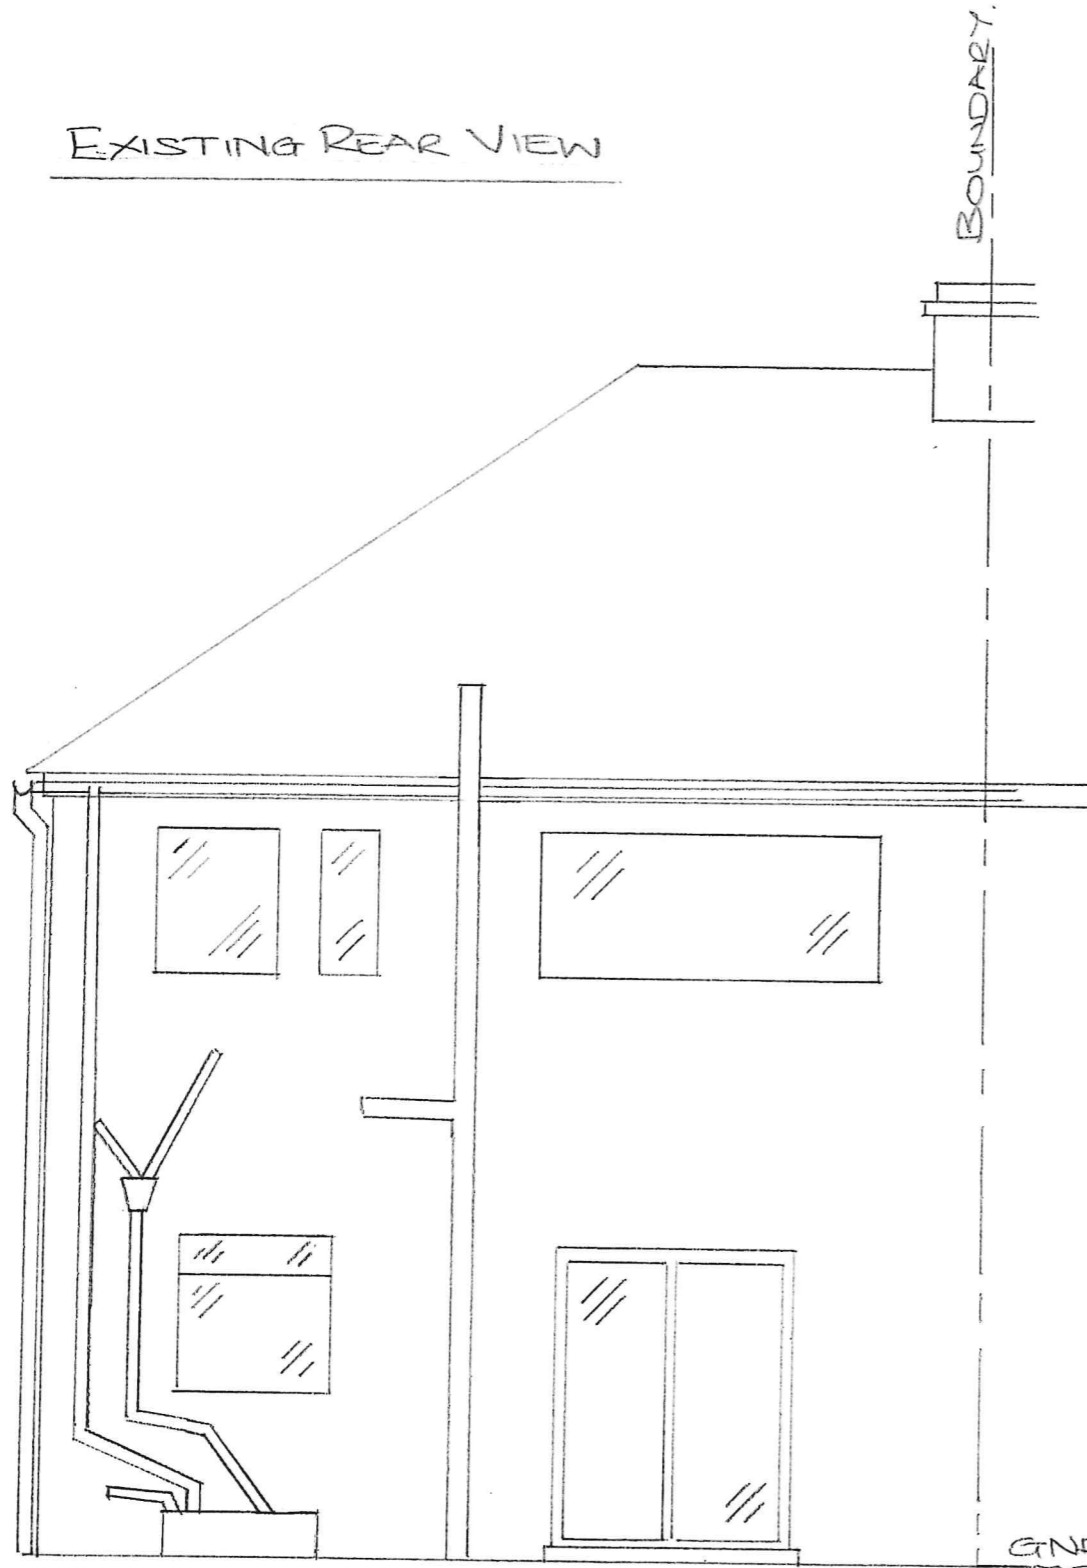

PROPOSED SINGLE
STOREY EXTENSION
FOR MR. M. HEPWORTH
159 BRAMPTON ROAD
BEXLEYHEATH, KENT
DA7 4SR

SCALE 1:50

04/09/2023

SHEET 1/6 v1

BOUNDARY

BOUNDARY

GND LEVEL