



floor area 61.5m²
FIRST FLOOR PLAN
PROPOSED - 2 BED FLAT

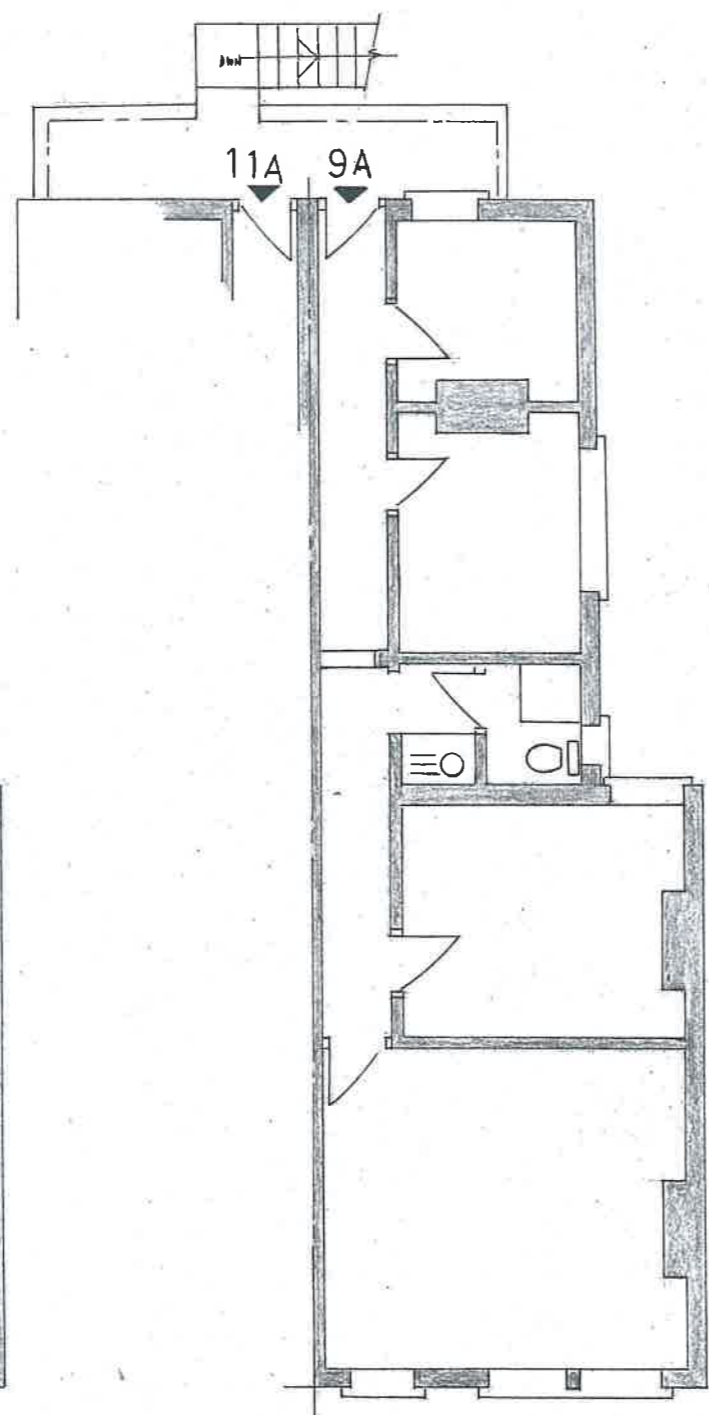

FIRST FLOOR PLAN
EXISTING - OFFICE
CLASS E

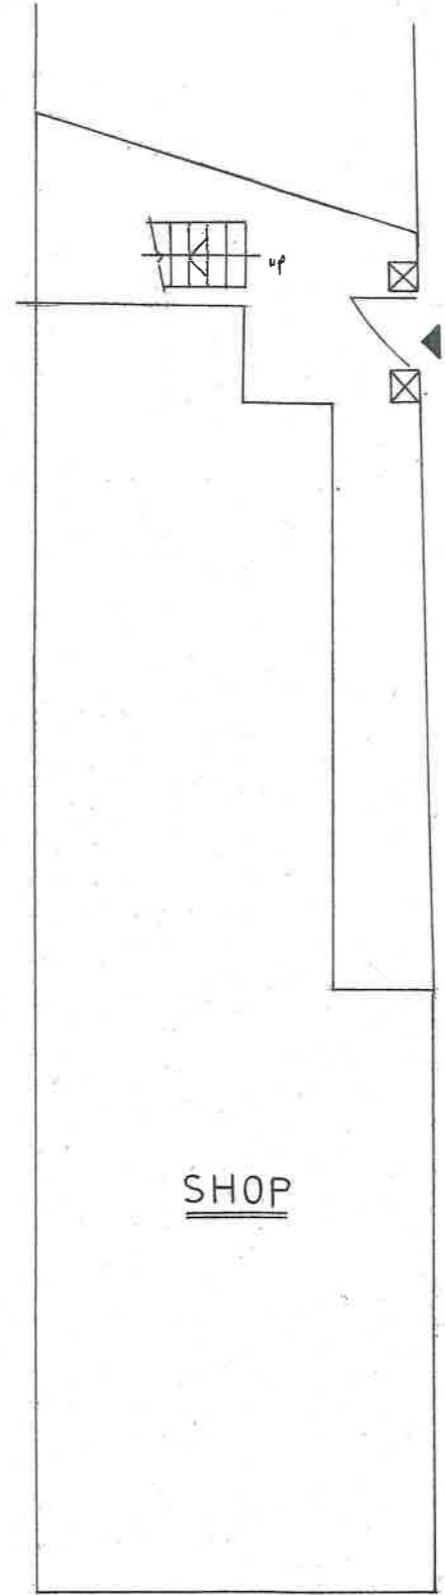


GROUND FLOOR PLAN
EXISTING - unaltered


NO ELEVATIONAL ALTERATIONS
TO BE CARRIED OUT

THE FLOOR AREA OF THE PROPOSED
2 BED SELF CONTAINED FLAT MEETS
THE REQUIREMENTS OF THE LONDON PLAN
POLICY 3-36 TABLE 3-3 2 BED 1 STOREY
3 PERSONS 61 m²

SCHOOL LANE

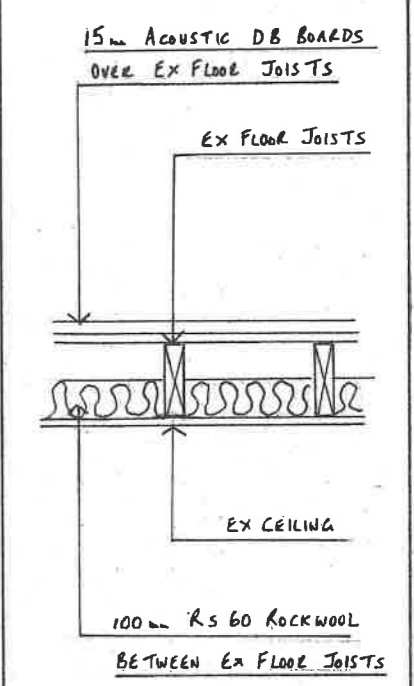

HORIZONTAL
SOUNDPROOFING
1:10

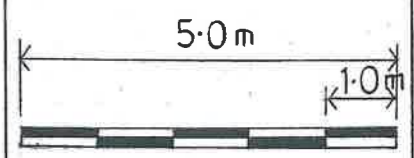

Building Surveying / Architectural Services

ESTATE OF
 9A WELLING HIGH ST
 WELLING

CHANGE OF USE OF
 FIRST FLOOR

EXISTING & PROPOS
 ED PLANS

1: 100 AT A3

9366 - 1