



GROUND FLOOR PLAN - EXISTING

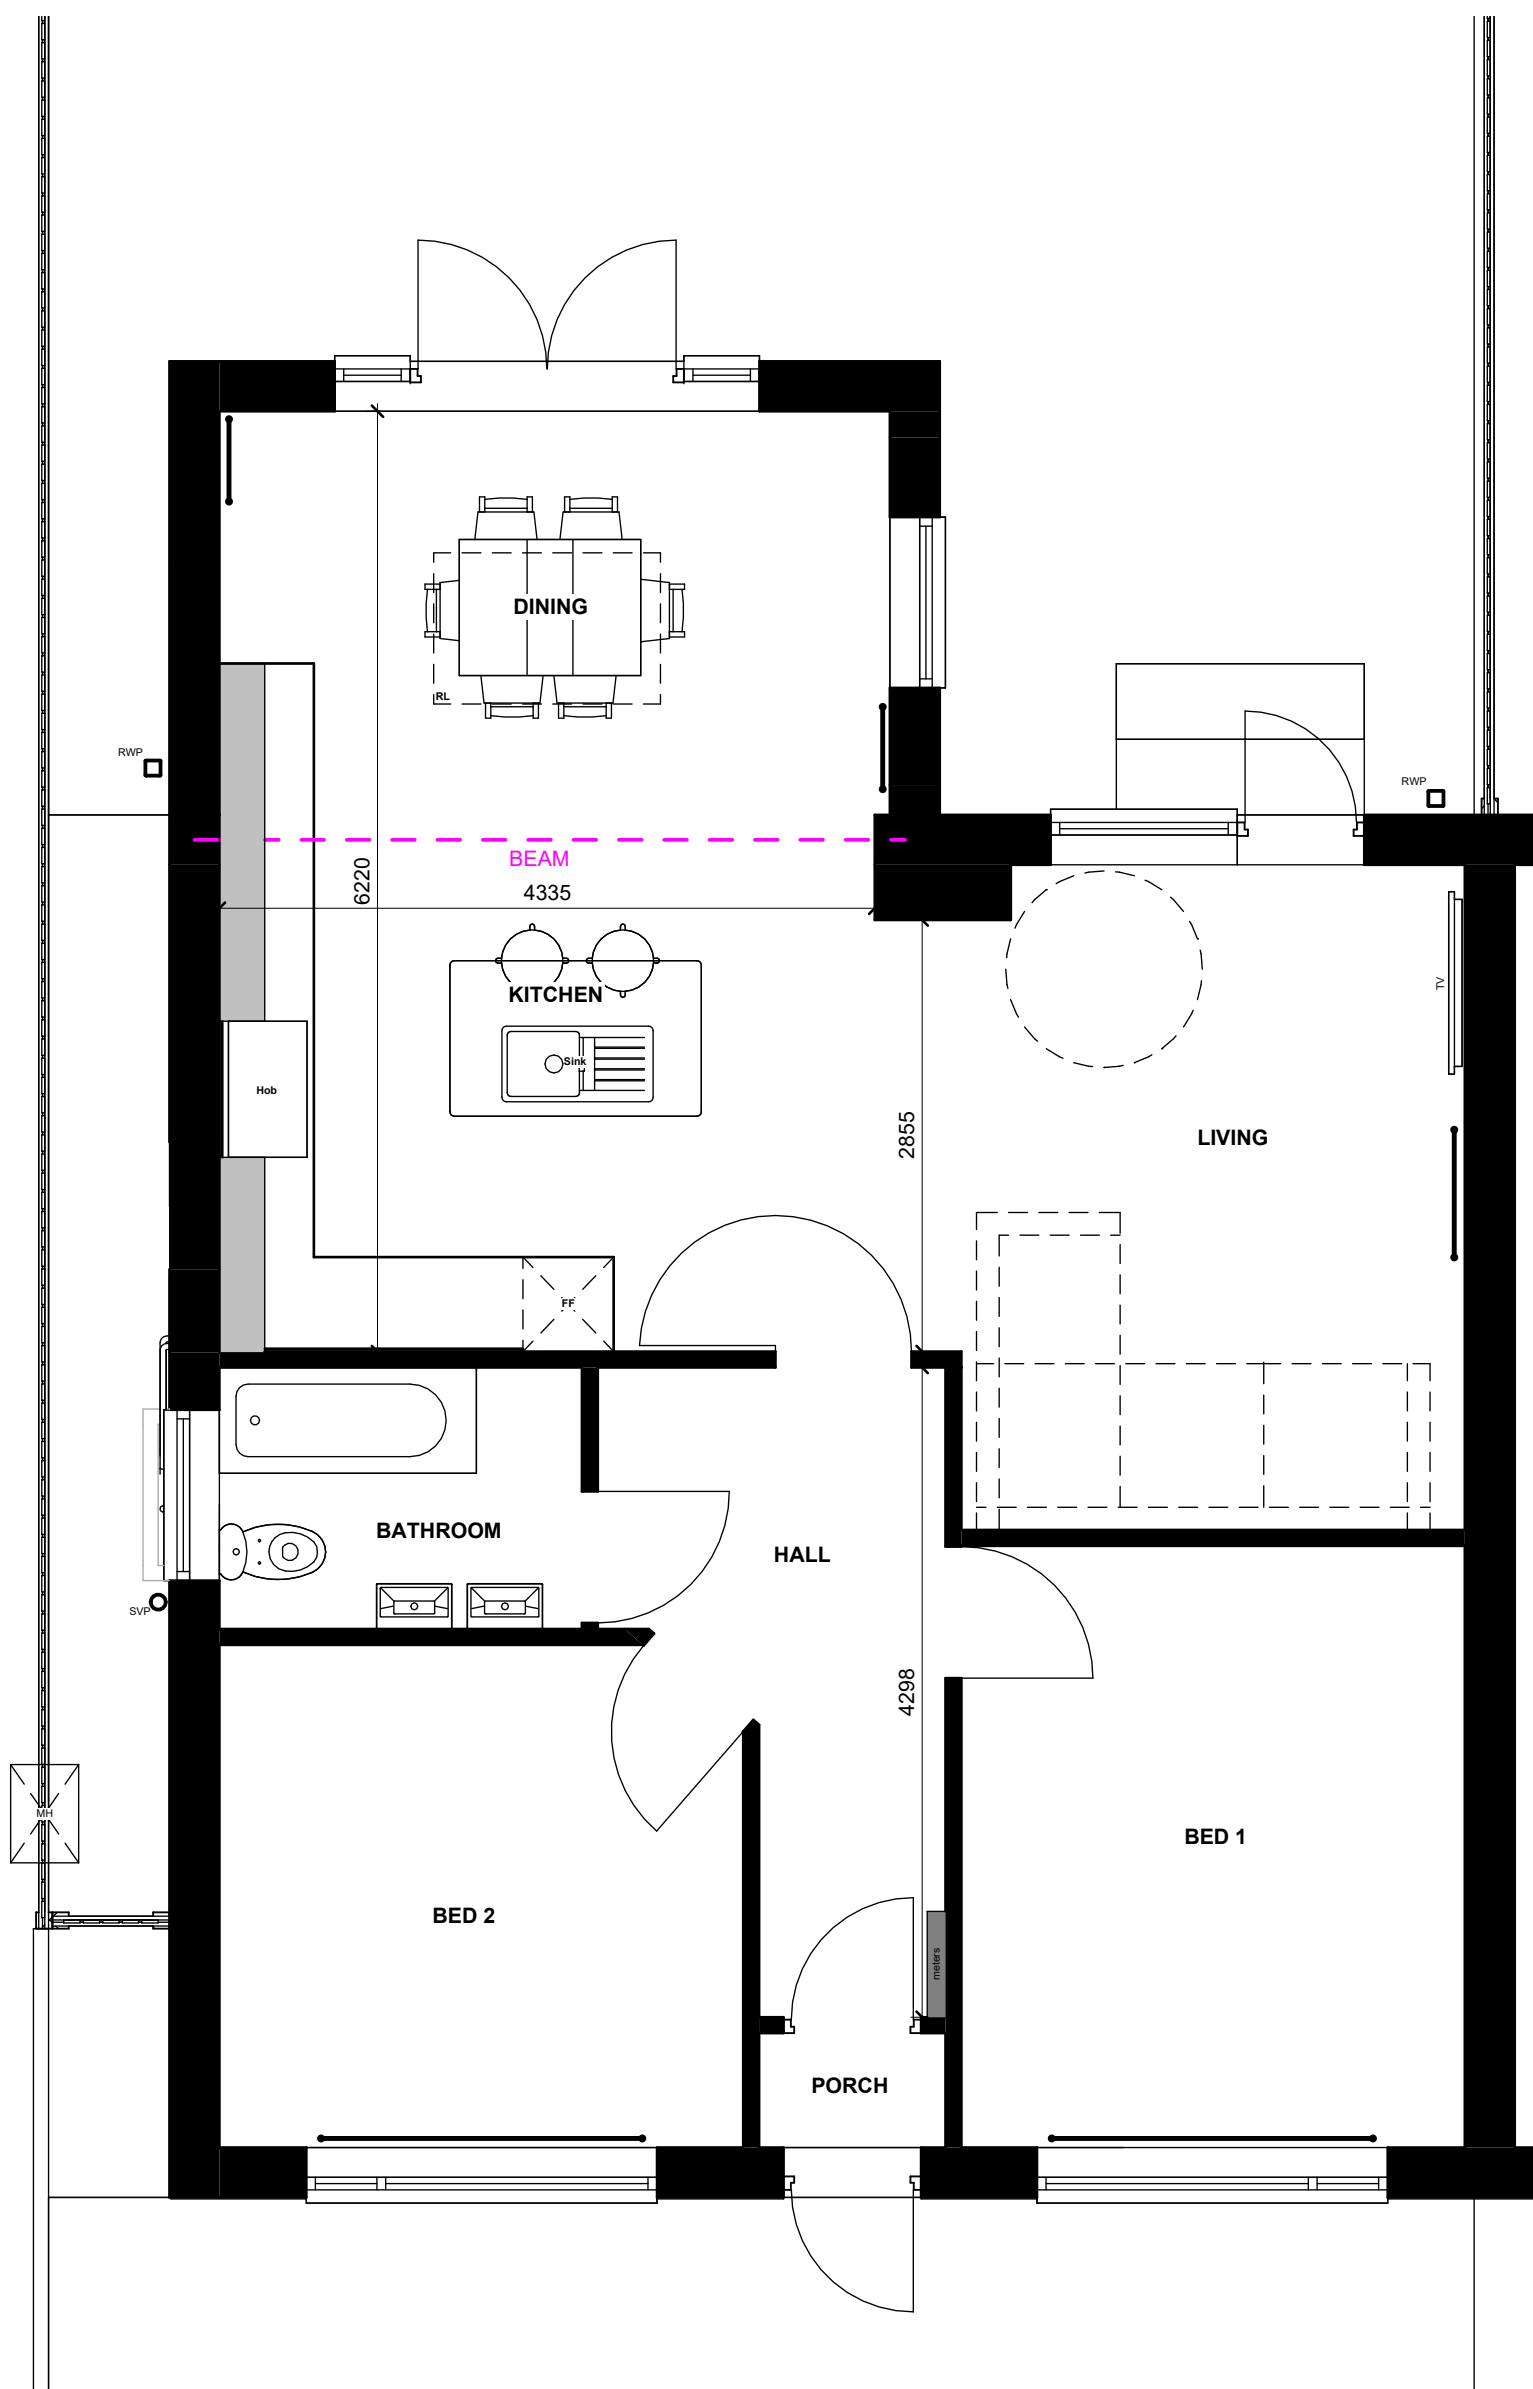

GROUND FLOOR PLAN - PROPOSED

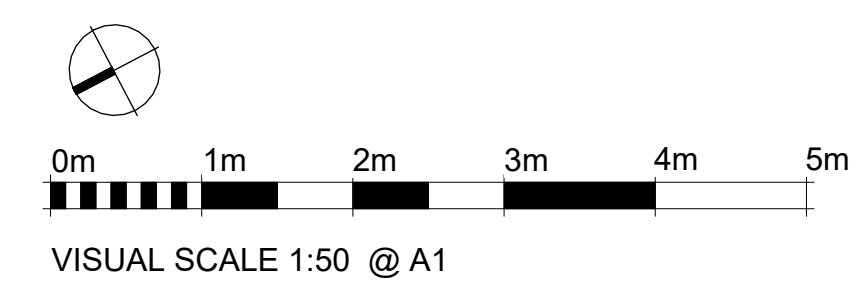

Existing and Proposed Floor Plans
36 Woodlands Avenue, Sidcup

Aug 2023 A96 1:50@A1
MW Planning A96 - 101