




NOTE:
All measurements to be checked on site.
This drawing is prepared for planning purposes only.

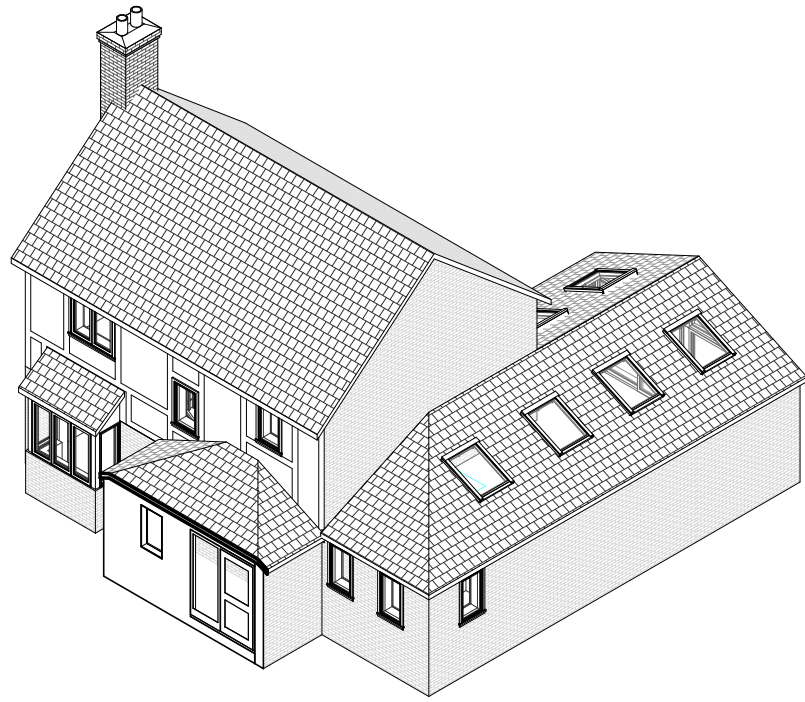


08/903 - PROPOSED ROOF

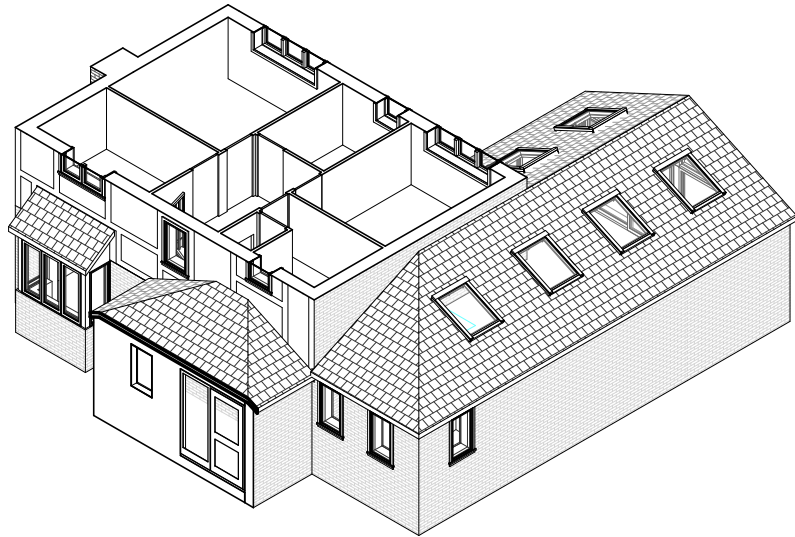

08/902 - PROPOSED FIRST

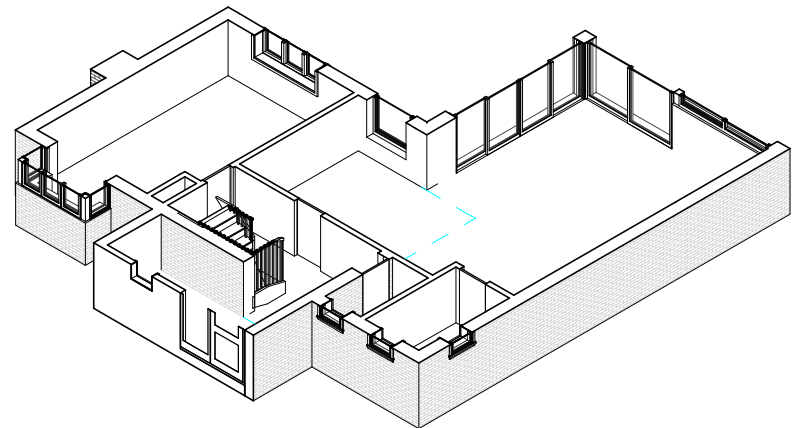

08/901 - PROPOSED GROUND

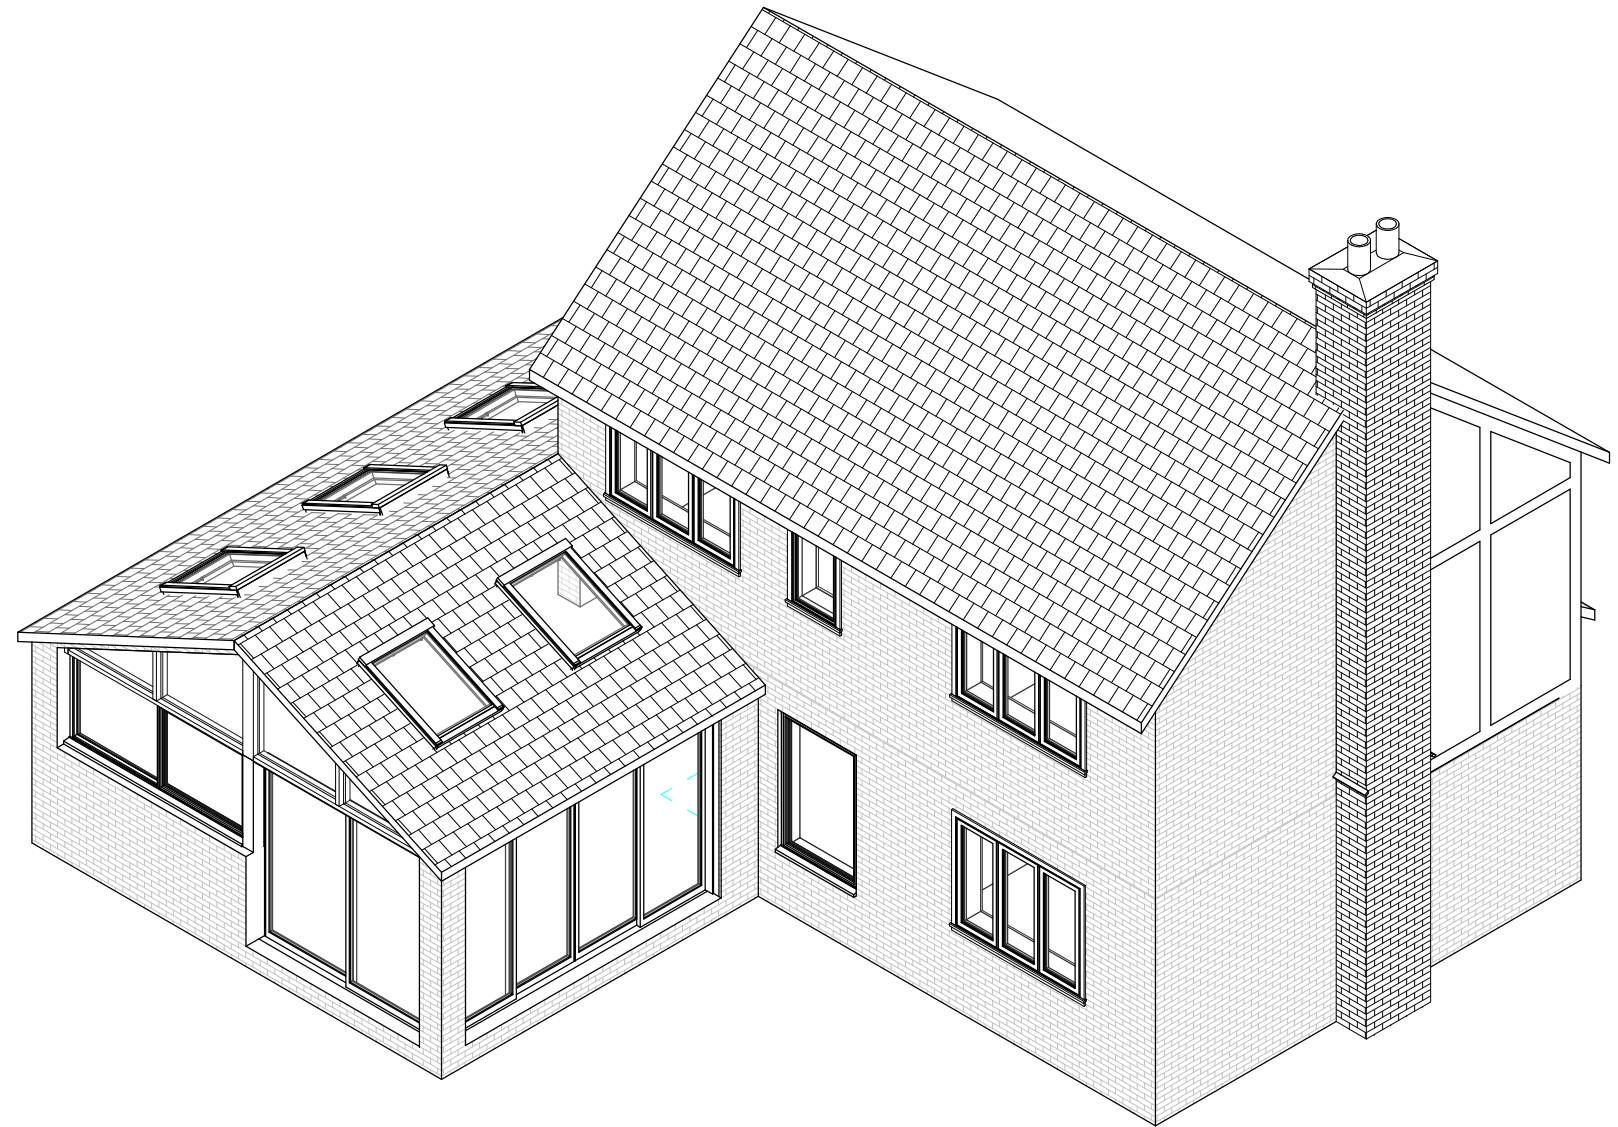

08/900 - PROPOSED EXTERNAL

PROJECT NO.
716
PROJECT ADDRESS:
6 CLEEVE PARK GARDENS SIDCUP DA14 4JL
SHEET NO: REV:
716/ 08

SCALE:

DRAWING TITLE:
VISUALISATIONS
DATE:
AUGUST 2023