
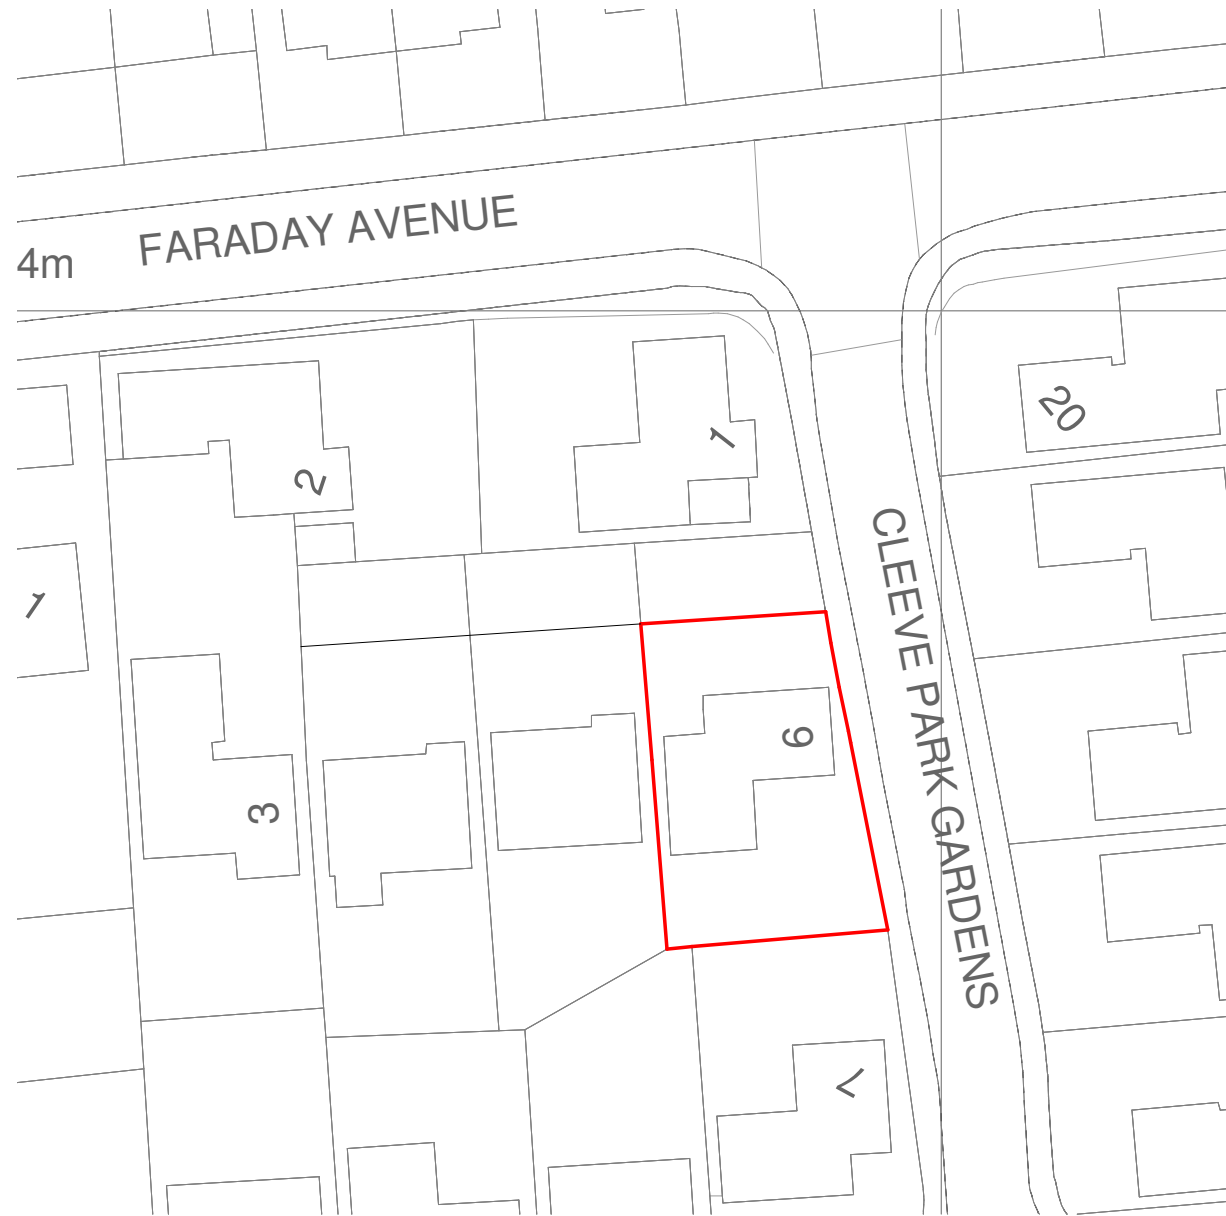


NOTE:
All measurements to be checked on site.
This drawing is prepared for planning purposes only.


www.theplanningman.co.uk
t: 01372 897891
e: enquiries@theplanningman.co.uk

THE
PLANNING
MAN
co.uk

NORTH

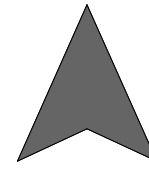

02/EBP - EXISTING BLOCK PLAN
1: 500

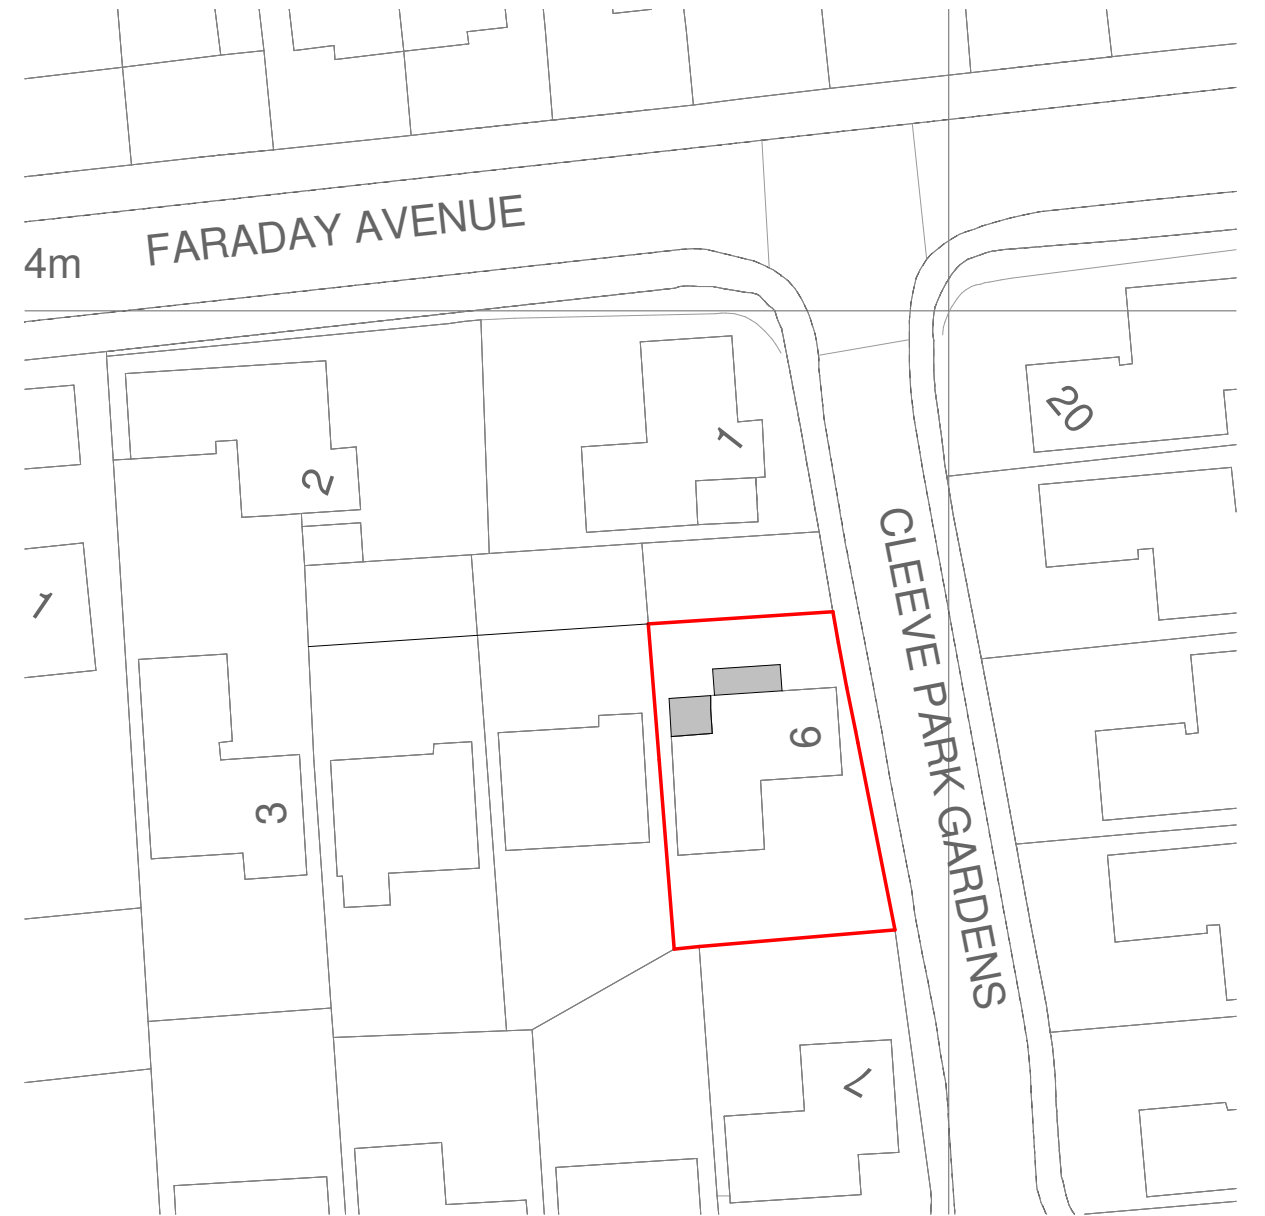

02/PBP - PROPOSED BLOCK PLAN
1: 500

OSGB Maps purchased from www.streetwise.net
© Crown Copyright and database rights 2019 OS 100047474



VISUAL SCALE 1:500 @ A3

PROJECT NO.
716
PROJECT ADDRESS:
6 CLEEVE PARK GARDENS SIDCUP DA14 4JL
SHEET NO: REV:
716/ 02

SCALE:

DRAWING TITLE:
BLOCK PLANS
DATE:
OCTOBER 2023