




NOTE:  
All measurements to be checked on site.  
This drawing is prepared for planning purposes only.

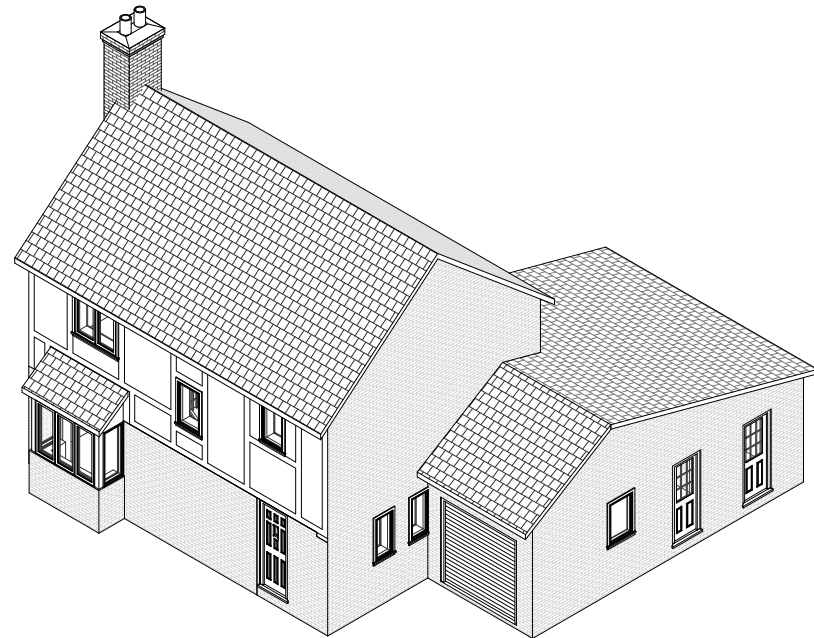


07/503 - EXISTING ROOF

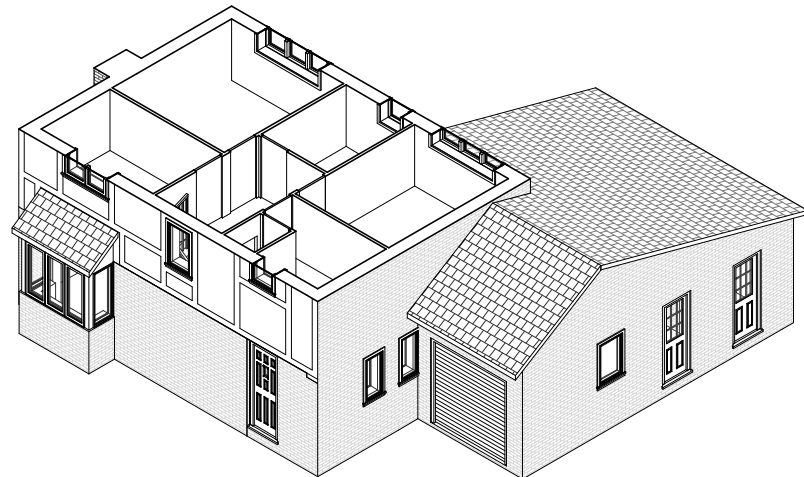

07/502 - EXISTING FIRST

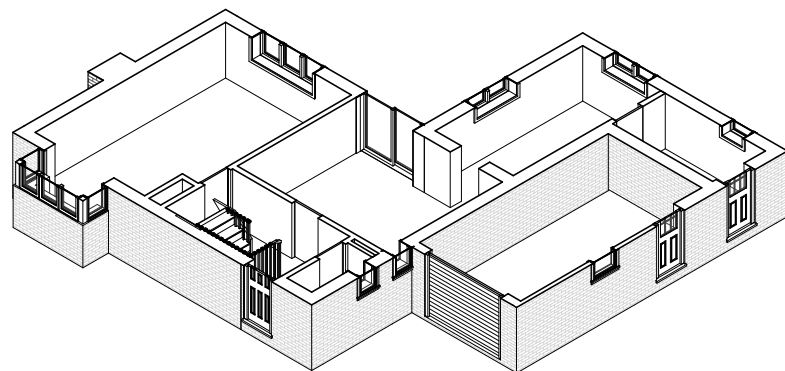

07/501 - EXISTING GROUND

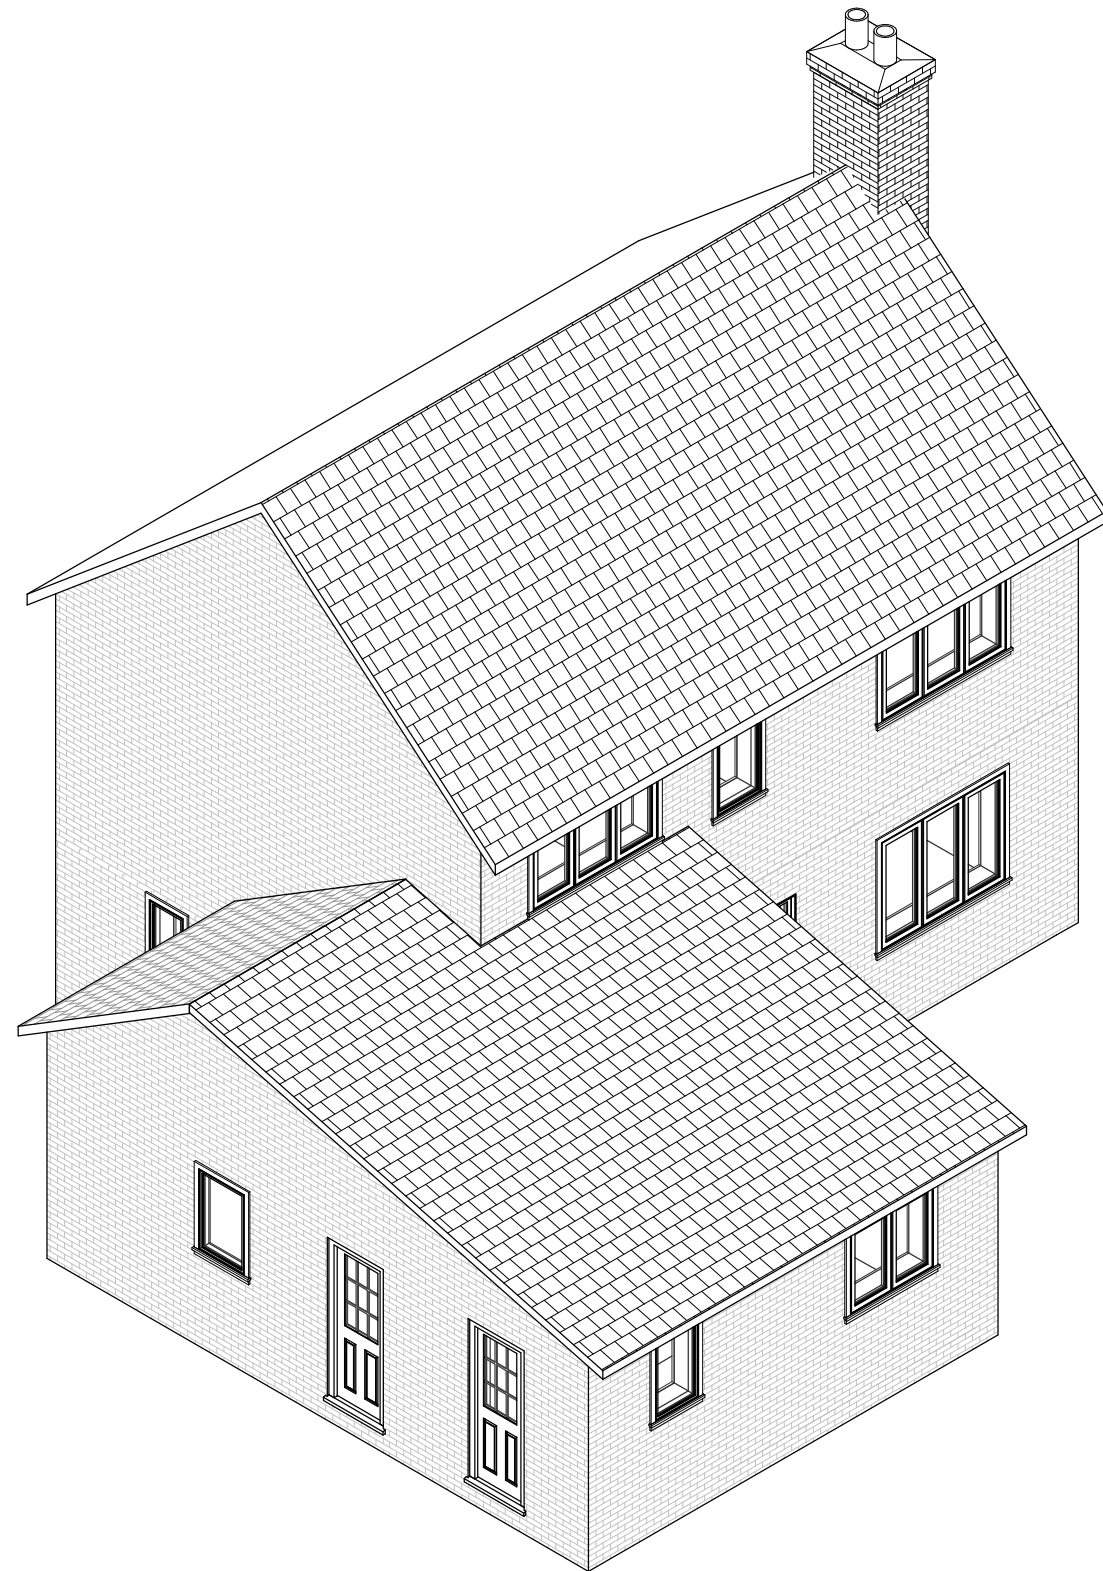

07/500 - EXISTING EXTERNAL

PROJECT NO.  
716  
PROJECT ADDRESS:  
6 CLEEVE PARK GARDENS SIDCUP DA14 4JL  
SHEET NO: REV:  
716/ 07

SCALE:

DRAWING TITLE:  
VISUALISATIONS  
DATE:  
AUGUST 2023