



North East Elevation

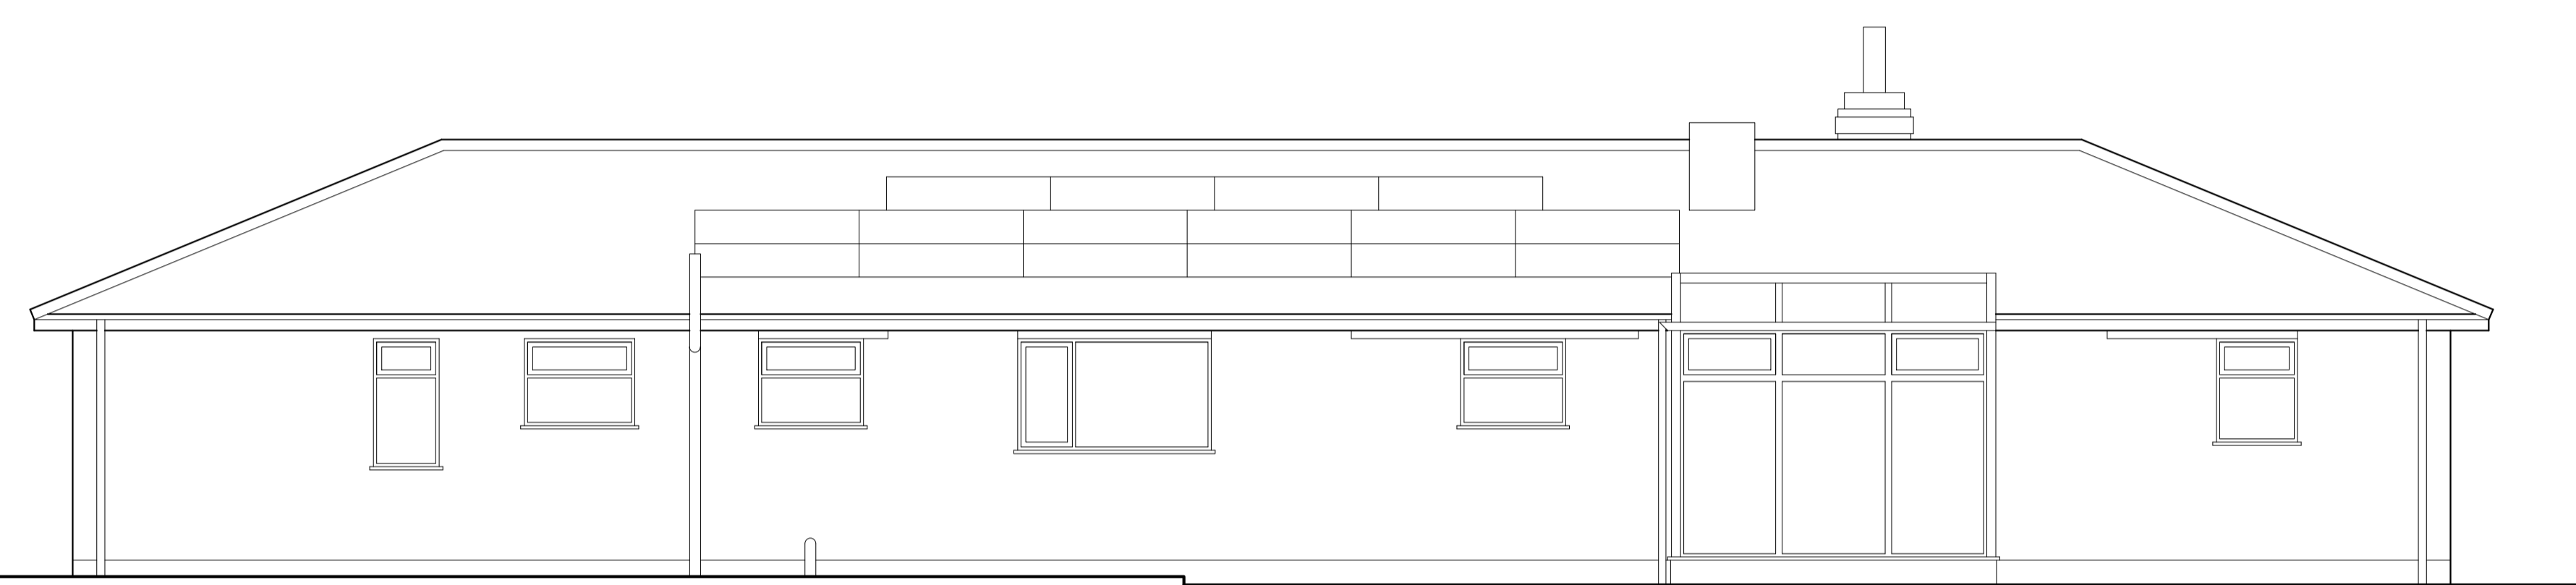


North West Elevation




South East Elevation

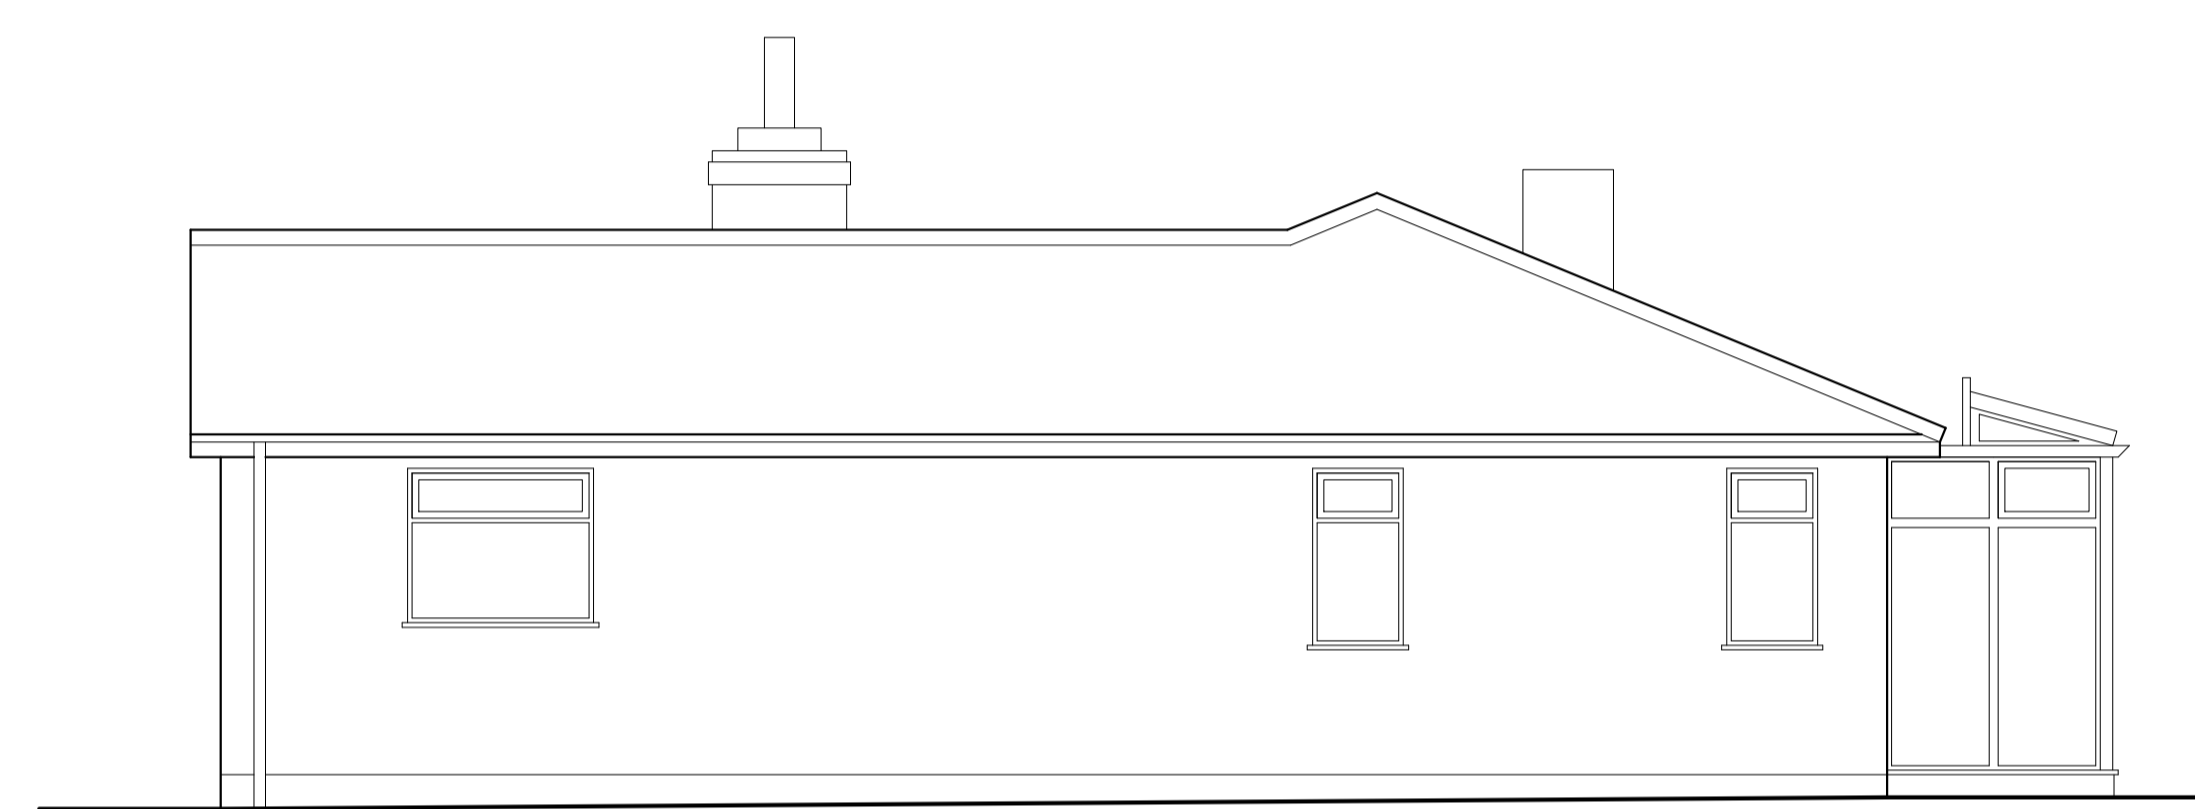

South West Elevation

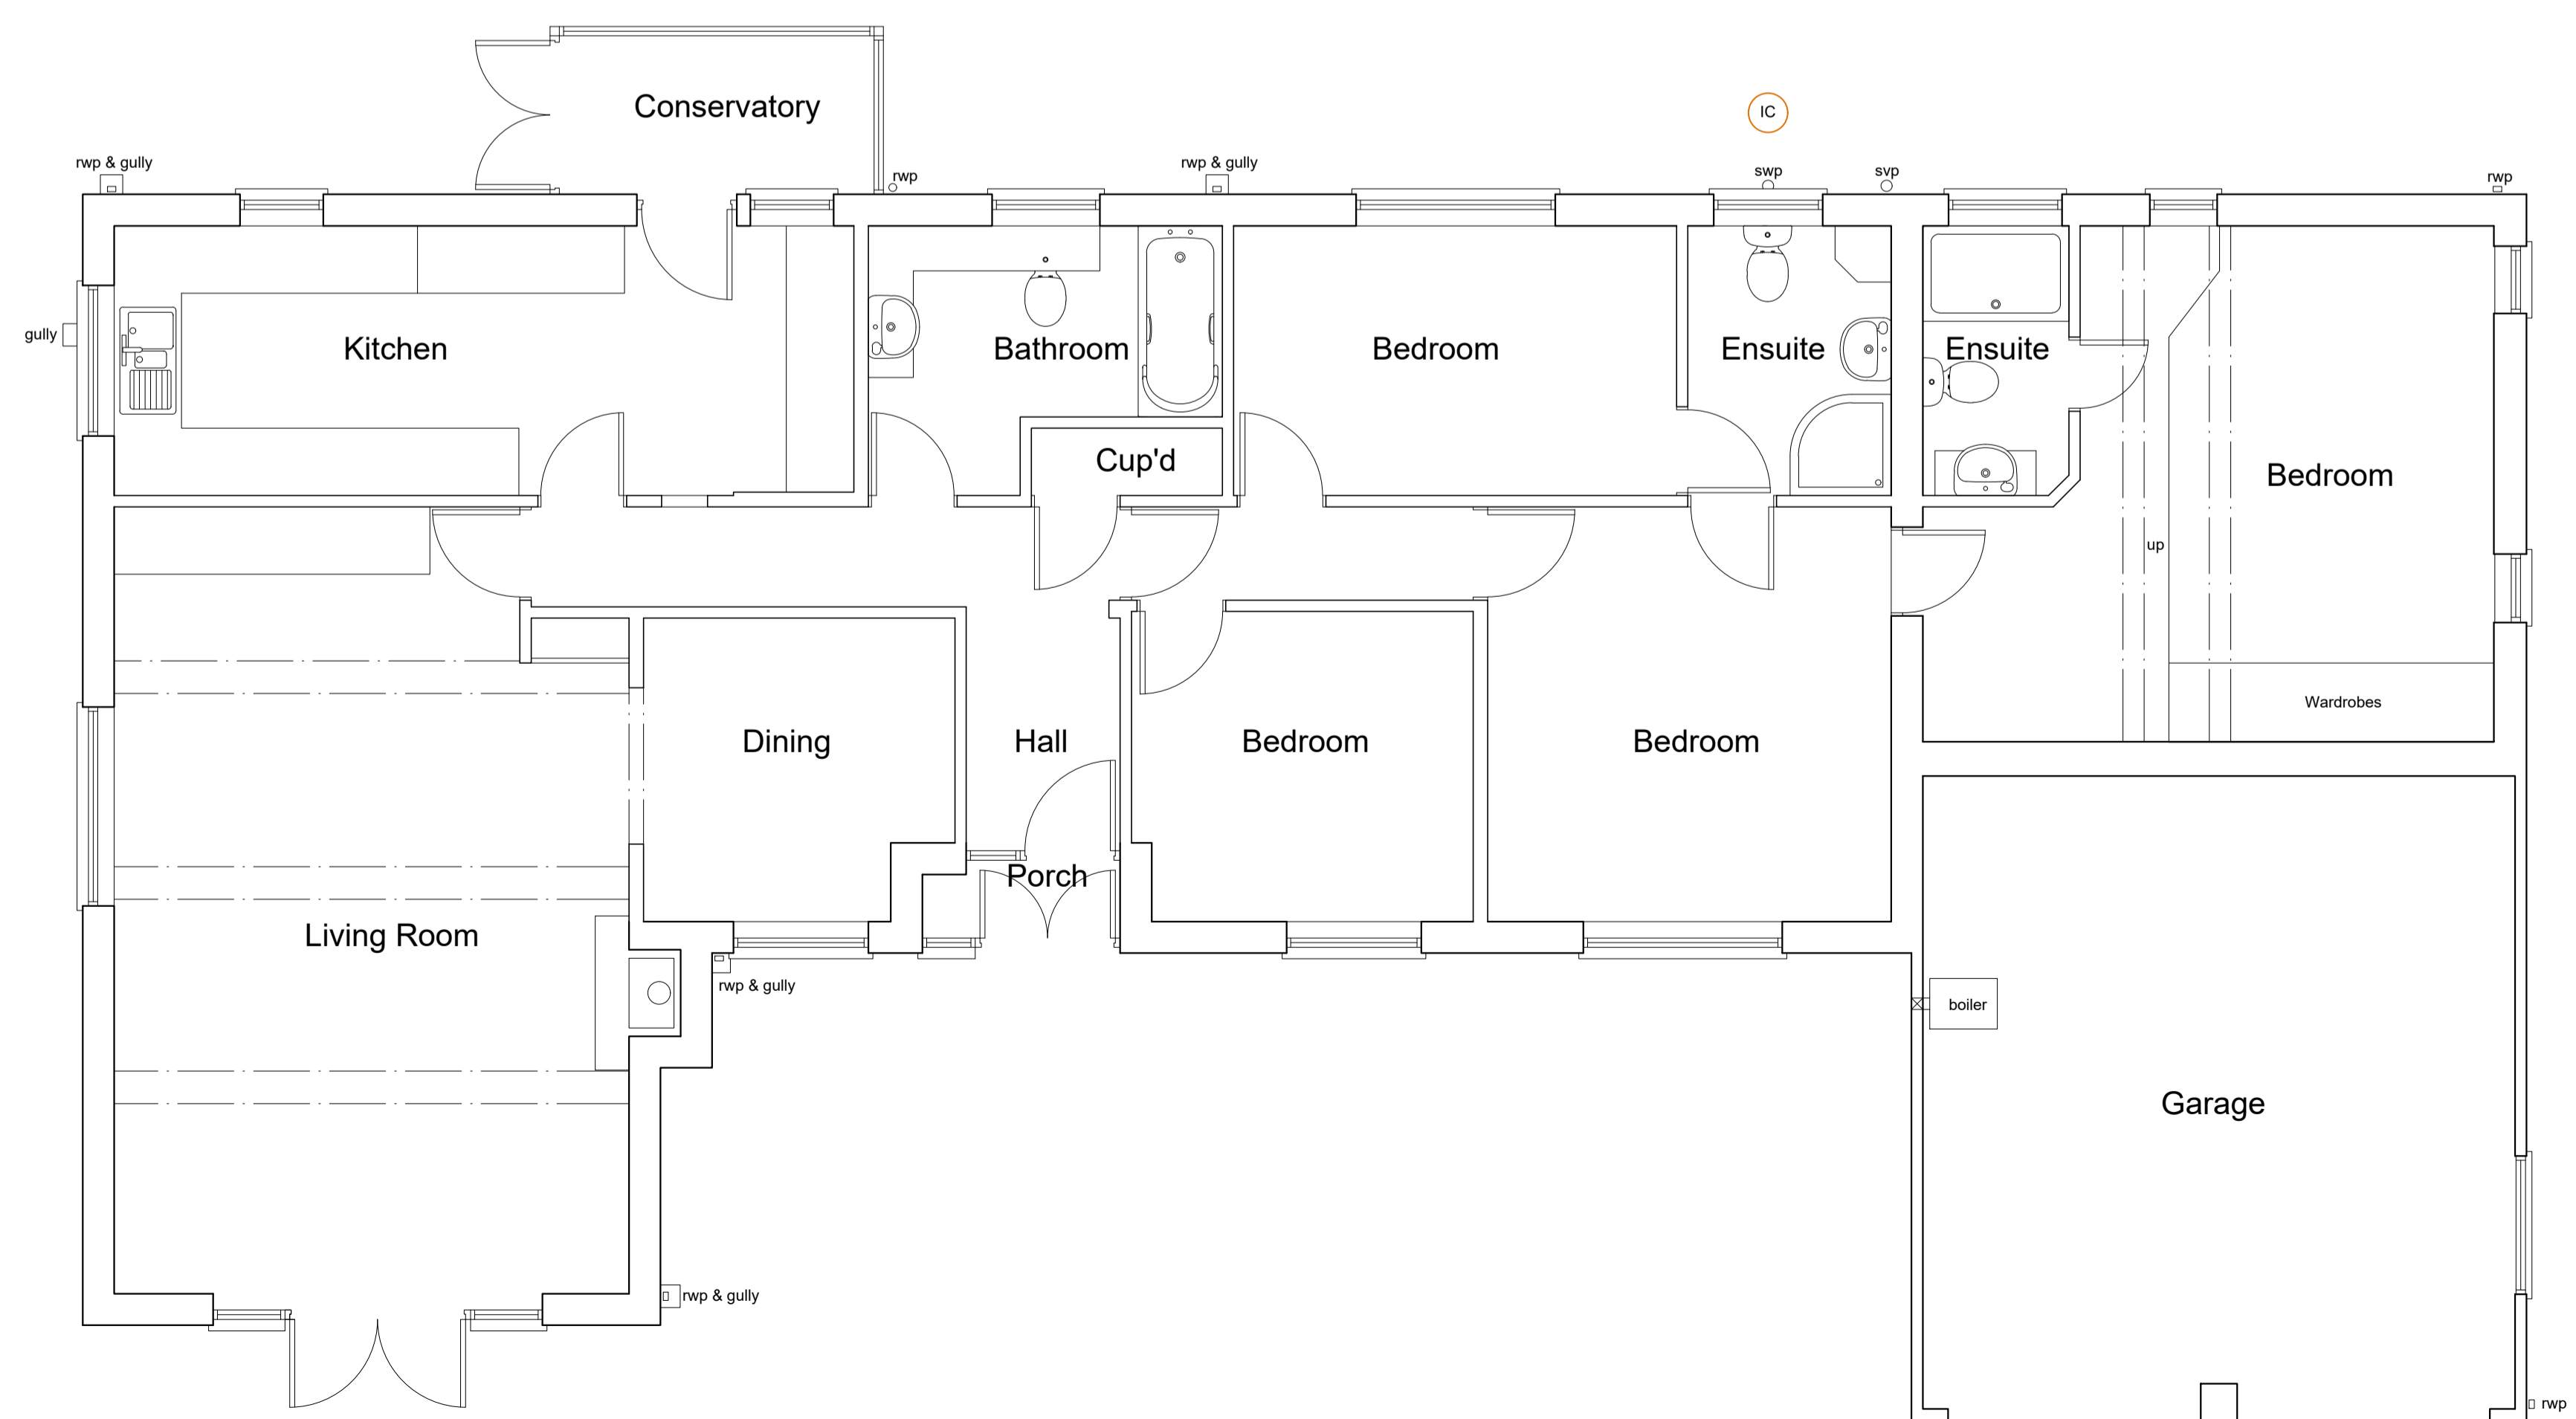

Floor Plan

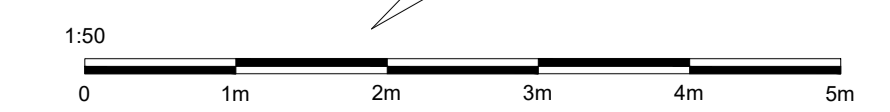

Rev	Date	Description	Drawn
-----	------	-------------	-------

ASHTON DESIGN COMPANY
 BUILDING DESIGNERS

ASHTON DESIGN COMPANY LTD.
 The Studio
 PO Box 330
 Woodbridge
 Suffolk
 IP12 9DX
 Telephone - (01473) 276 030
 Facsimile - (01473) 276 031
 e-mail - info@ashtondesign.co.uk

PROJECT
 Proposed Alterations & Extensions
 Brookside
 Gedding Road
 Drinkstone
 Suffolk, IP30 9TG

CLIENT
 Mr and Mrs Jolly

DETAIL
 As Existing Drawing

SCALES
 1:50 @ A1

DATE
 February '23

DRWG. NO
 8111 - EX/23/01

DRAWN
 NJA

REVISION
 -