



EXISTING ROOF

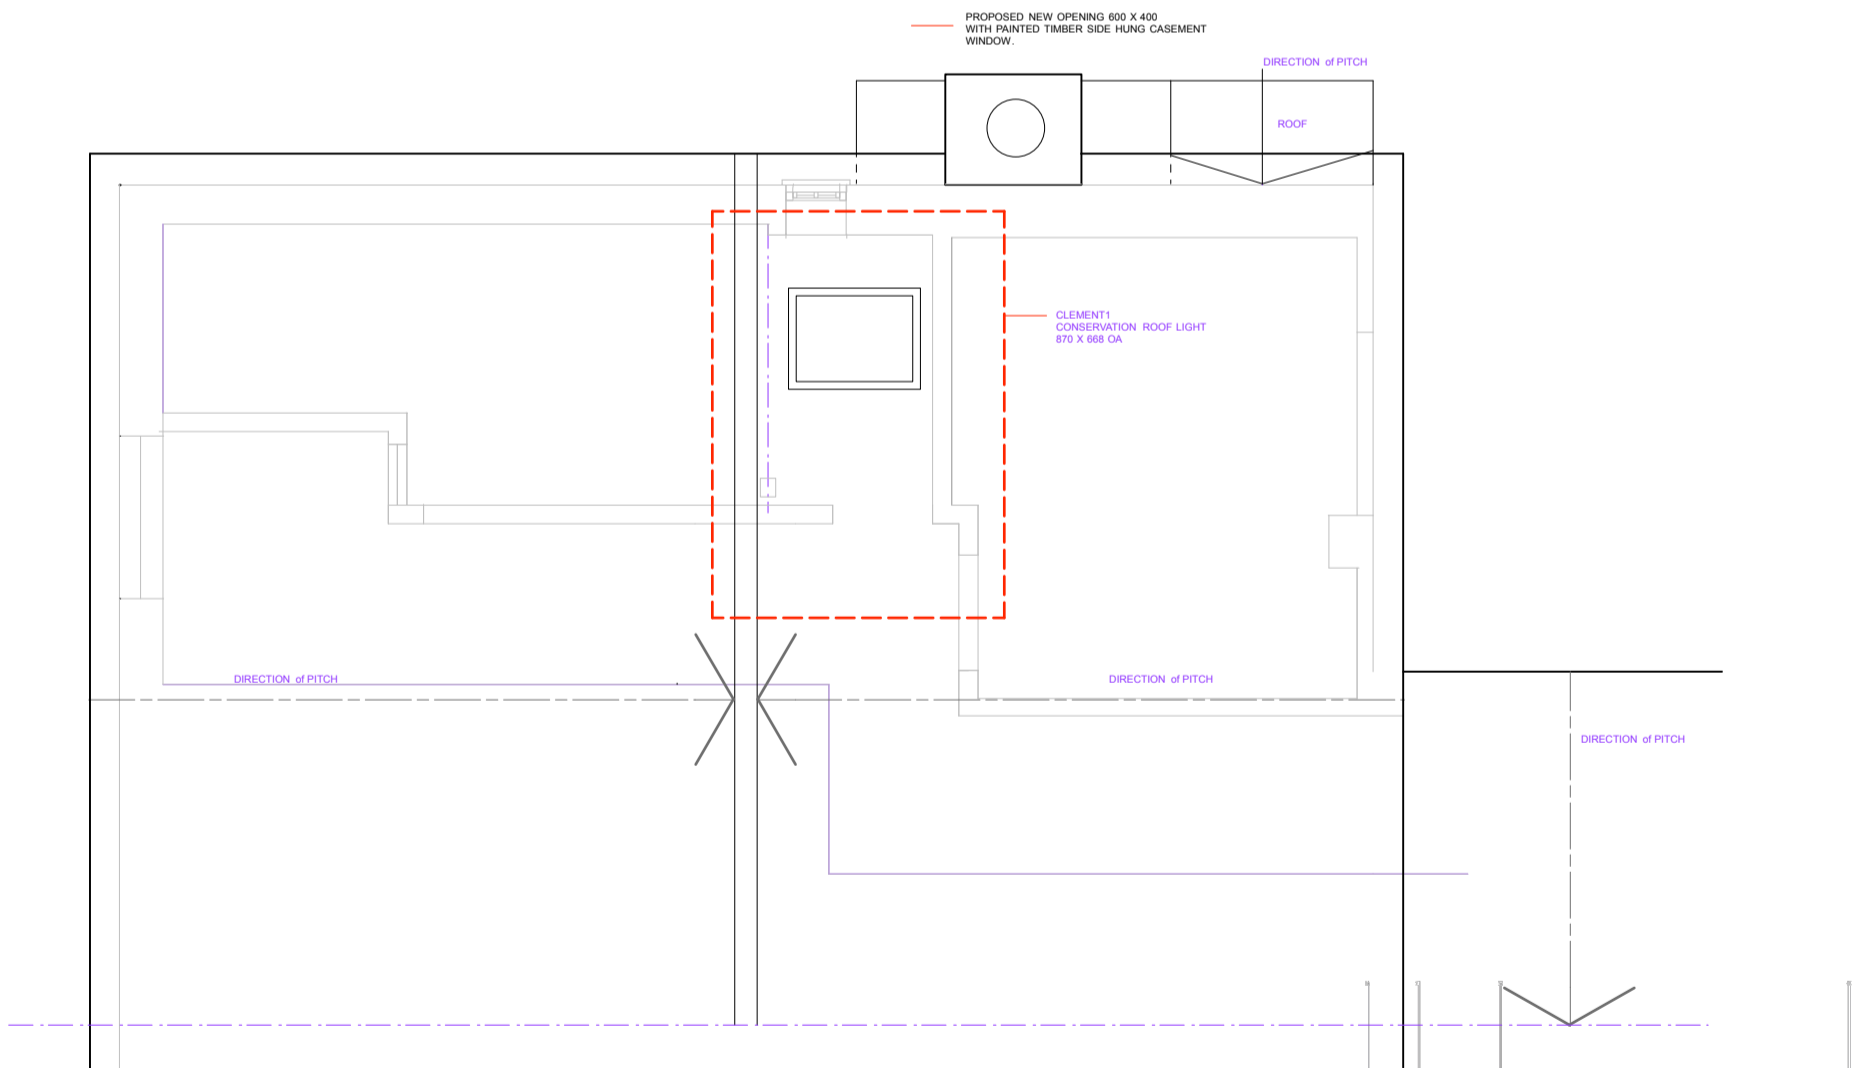

PROPOSED ROOF

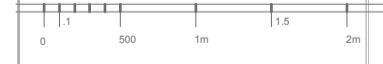

| revision | date | description |
|----------|------|-------------|
|          |      |             |

|     |               |                           |            |      |
|-----|---------------|---------------------------|------------|------|
|     | client        | LOCKE+PASQUE              |            |      |
|     | project       | 23 CHURCH STREET IP23 7BD |            |      |
|     | drawing title | proposed + existing ROOF  |            |      |
|     |               | scale                     | 1: 50 @ A3 |      |
| job | dwg           | scale                     | rev        | date |
|     | 03            | 1: 50                     |            | 9/23 |